




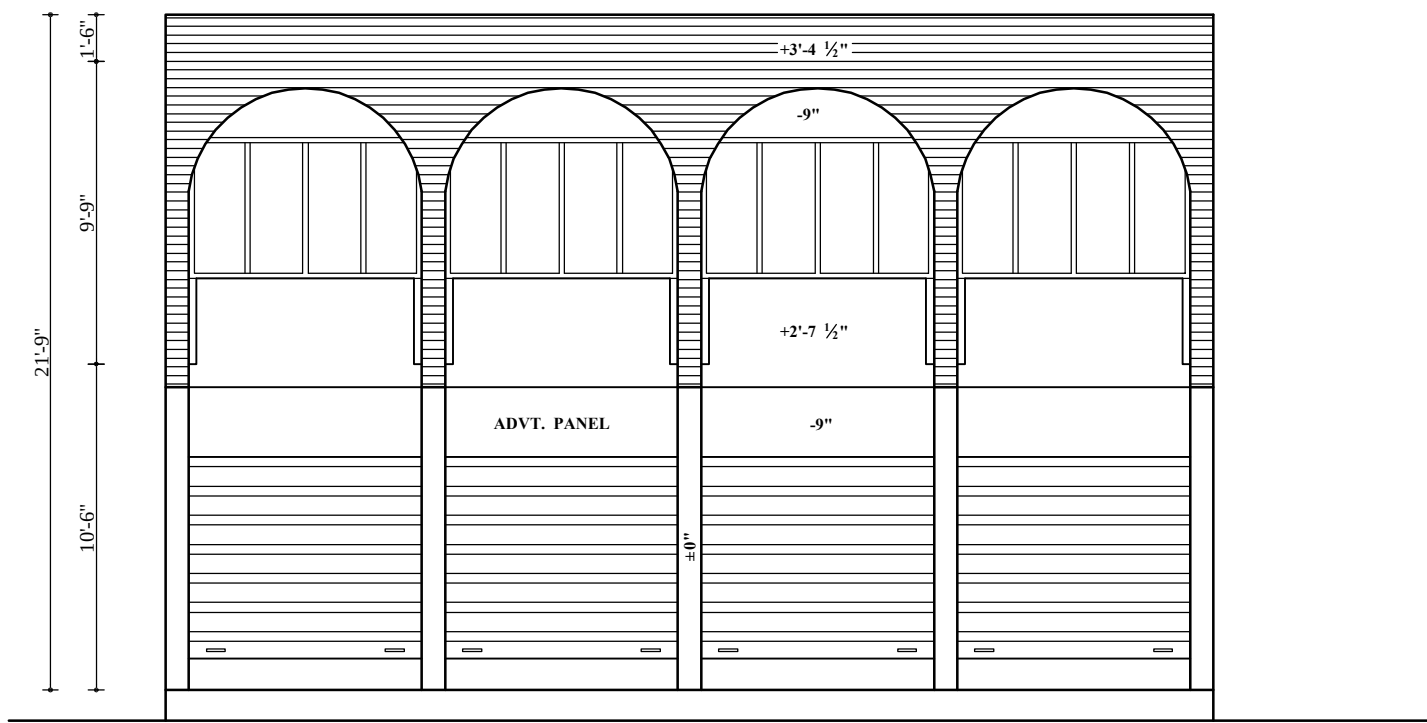


FRONT ELEVATION

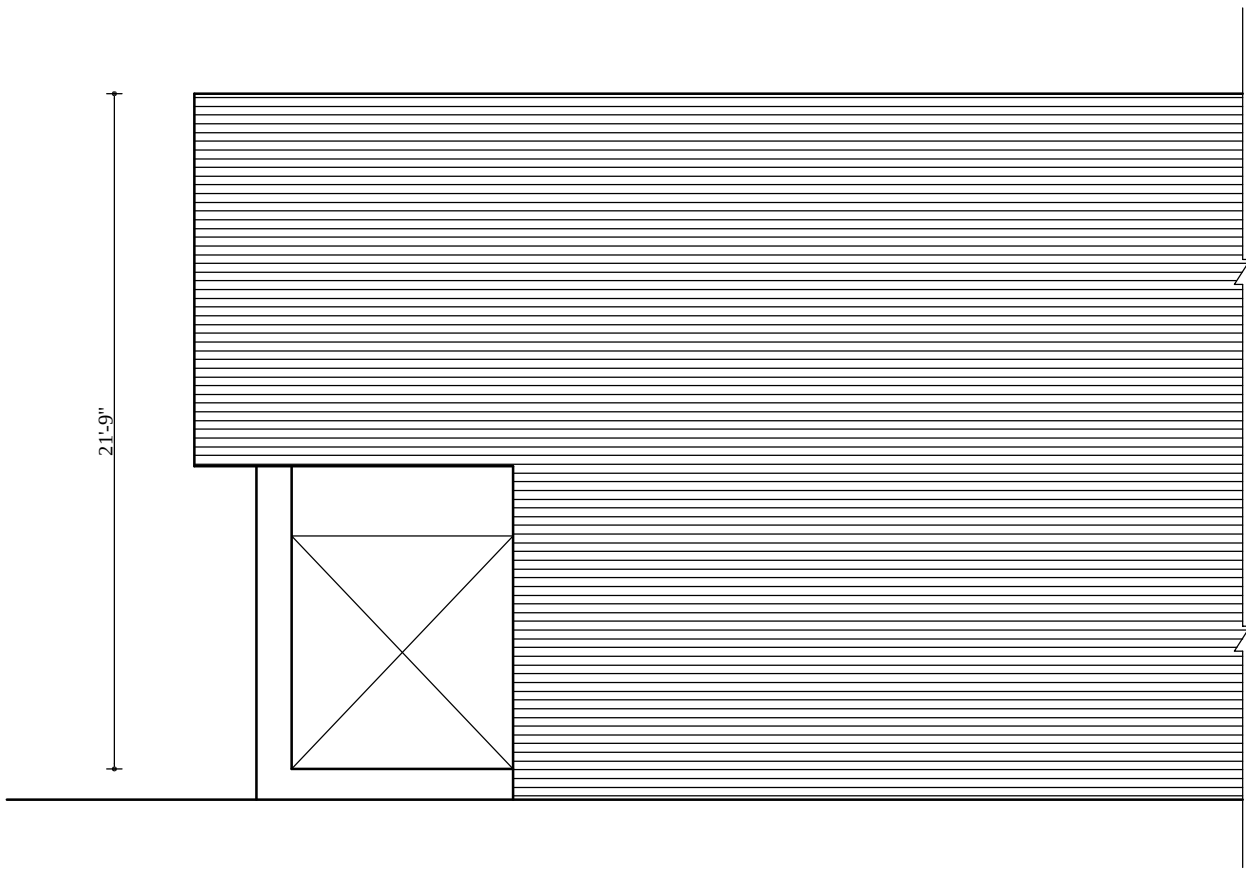


END ELEVATION

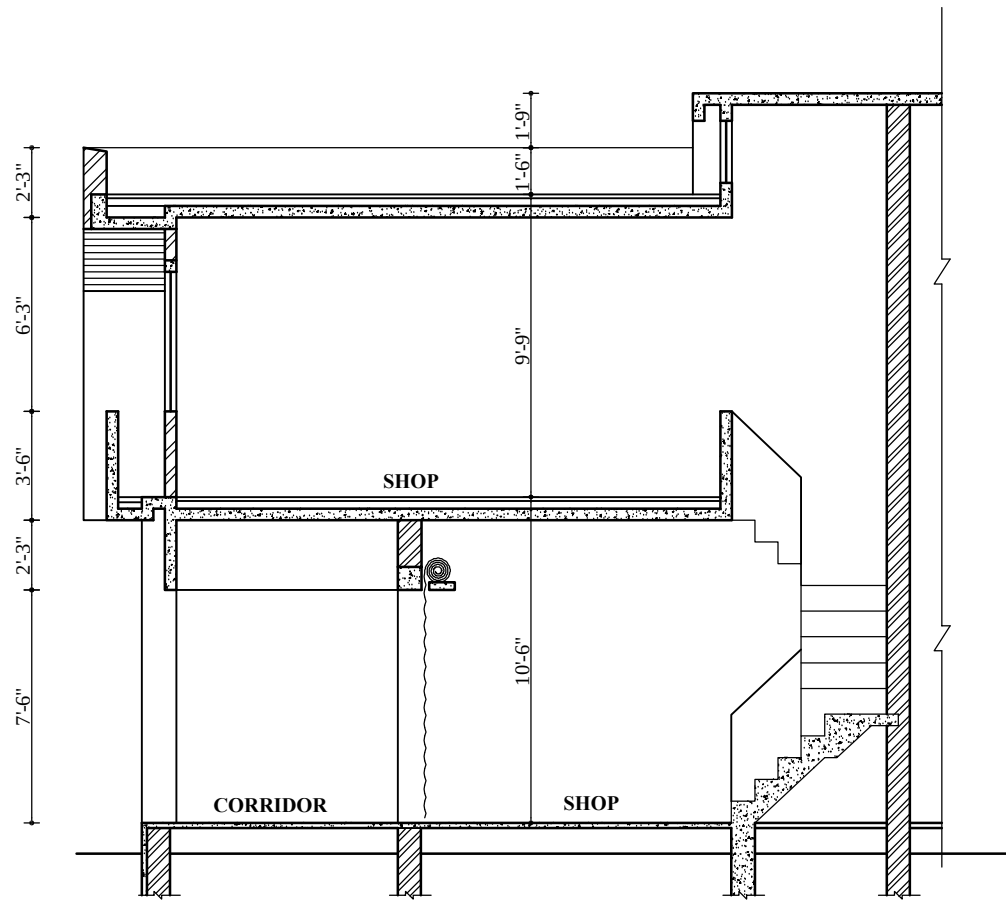

SECTION AT 'A-A'

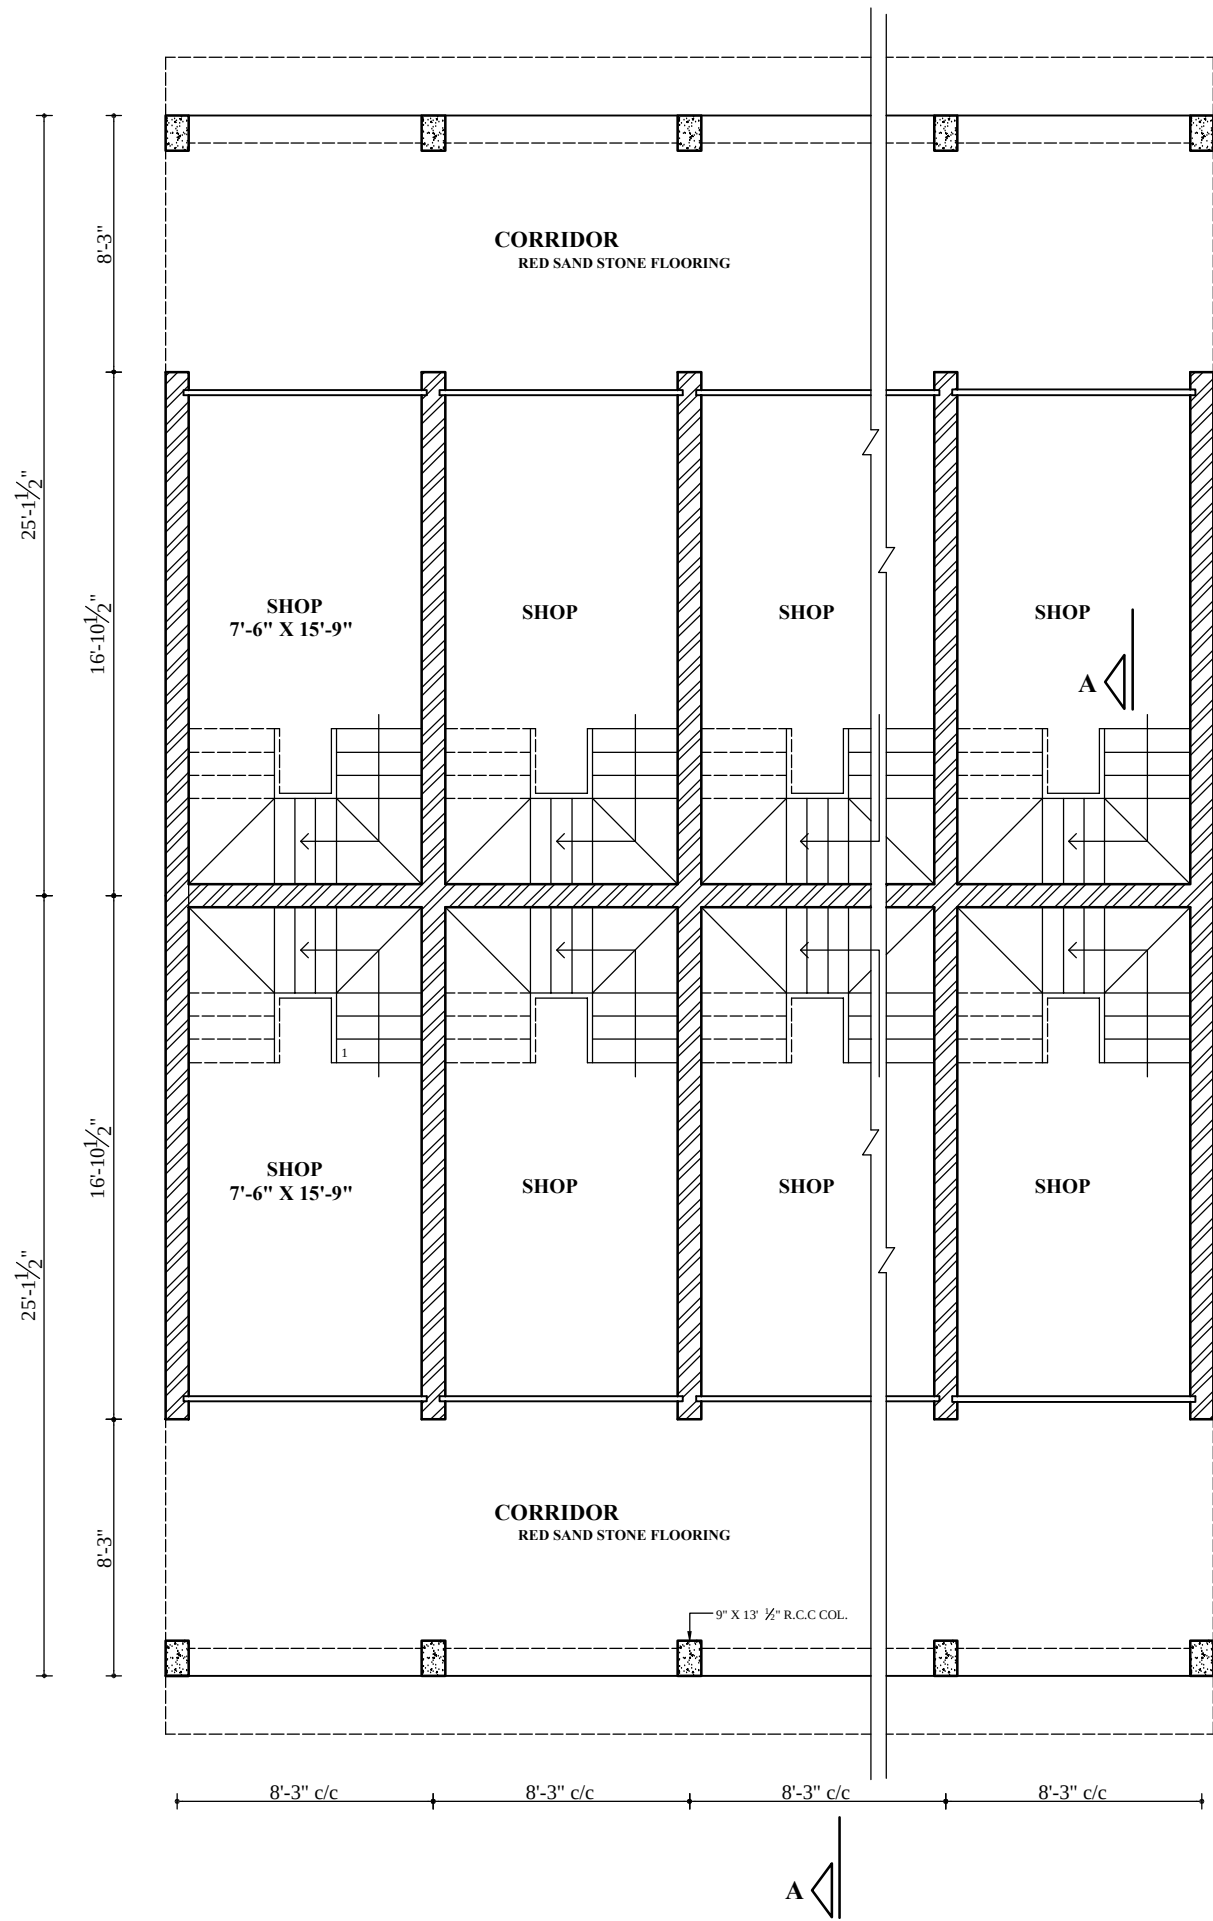


GROUND FLOOR PLAN

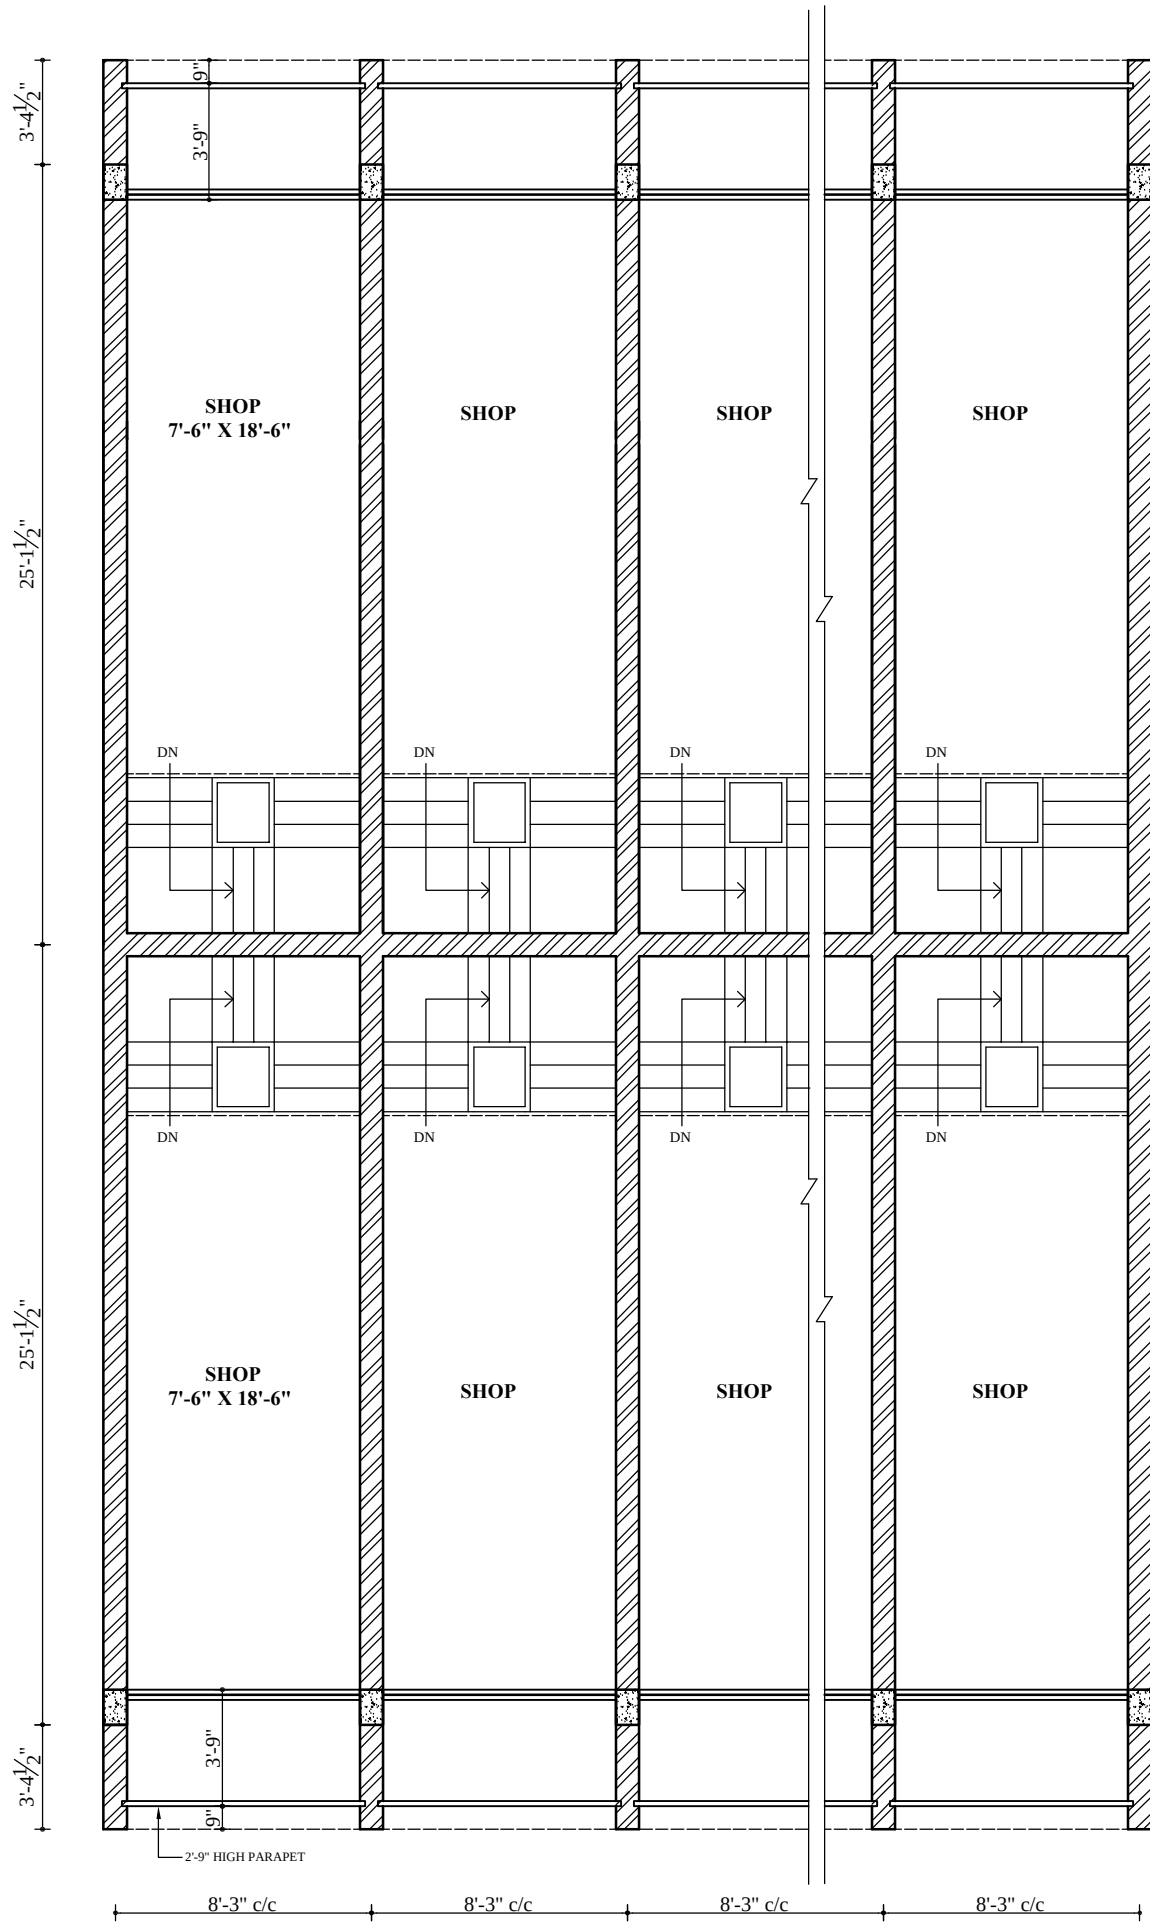

FIRST FLOOR PLAN

NOTE:-
THIS DIGITIZED DRAWING IS BASED ON THE ORIGINAL
DRAWING OF THE CONCERNED DEPARTMENT. IN CASE
OF ANY DISCREPANCY THE DETAILS IN THE ORIGINAL
DRAWING SHALL PREVAIL UPON.

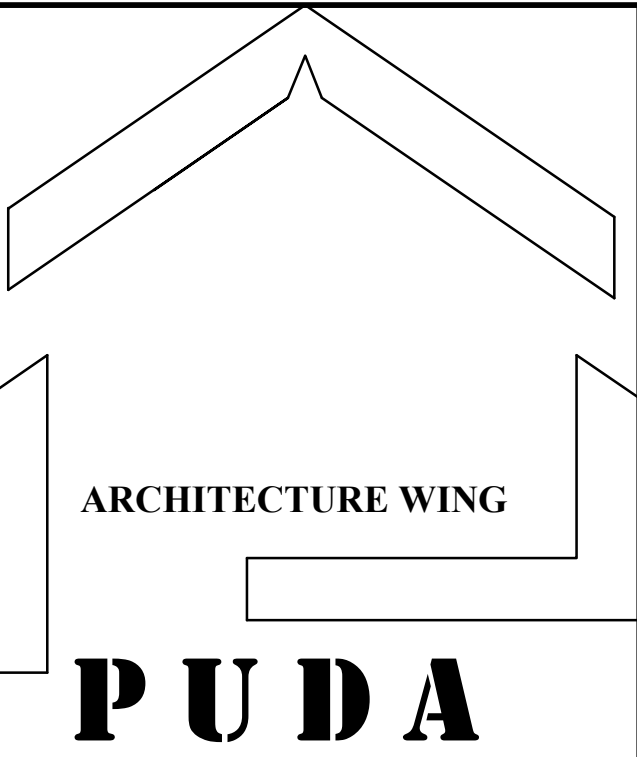

- NOTES
1. THIS DESIGN HAS BEEN APPROVED IN THE R.P.D MEETING LUDHIANA ZONE HELD ON 12-11-1997 UNDER THE CHAIRMANSHIP OF ADDL. CHIEF ADMINISTRATOR.
 2. FOR LAYOUT PLAN REFER DRG. NO. OF JOB NO. CSR -40 DRG. NO. 01. APPROVED IN RP & D MEETING HELD ON 08-12-1997.
 3. FOR LAYOUT PLAN REFER DRG. OF JOB NO. CSR -32 DRG. NO. 01. APPROVED IN RP & D MEETING HELD ON 08-12-1997.

Sd/- ADDL. CHIEF ADMINISTRATOR		
Sd/- ARCHITECT		
SCALE :- 1/4" = 1'-0	DATE :- 22.09.1997	
CHKD. BY	JOB NO.	DRG NO.
DEALT BY	302	1
PROJECT:- ARCHITECTURAL CONTROL OF SHOPS (8'-3" X 25'-1 1/2") AT LUDHIANA		
PLANS , ELEVATIONS AND SECTIONS		