



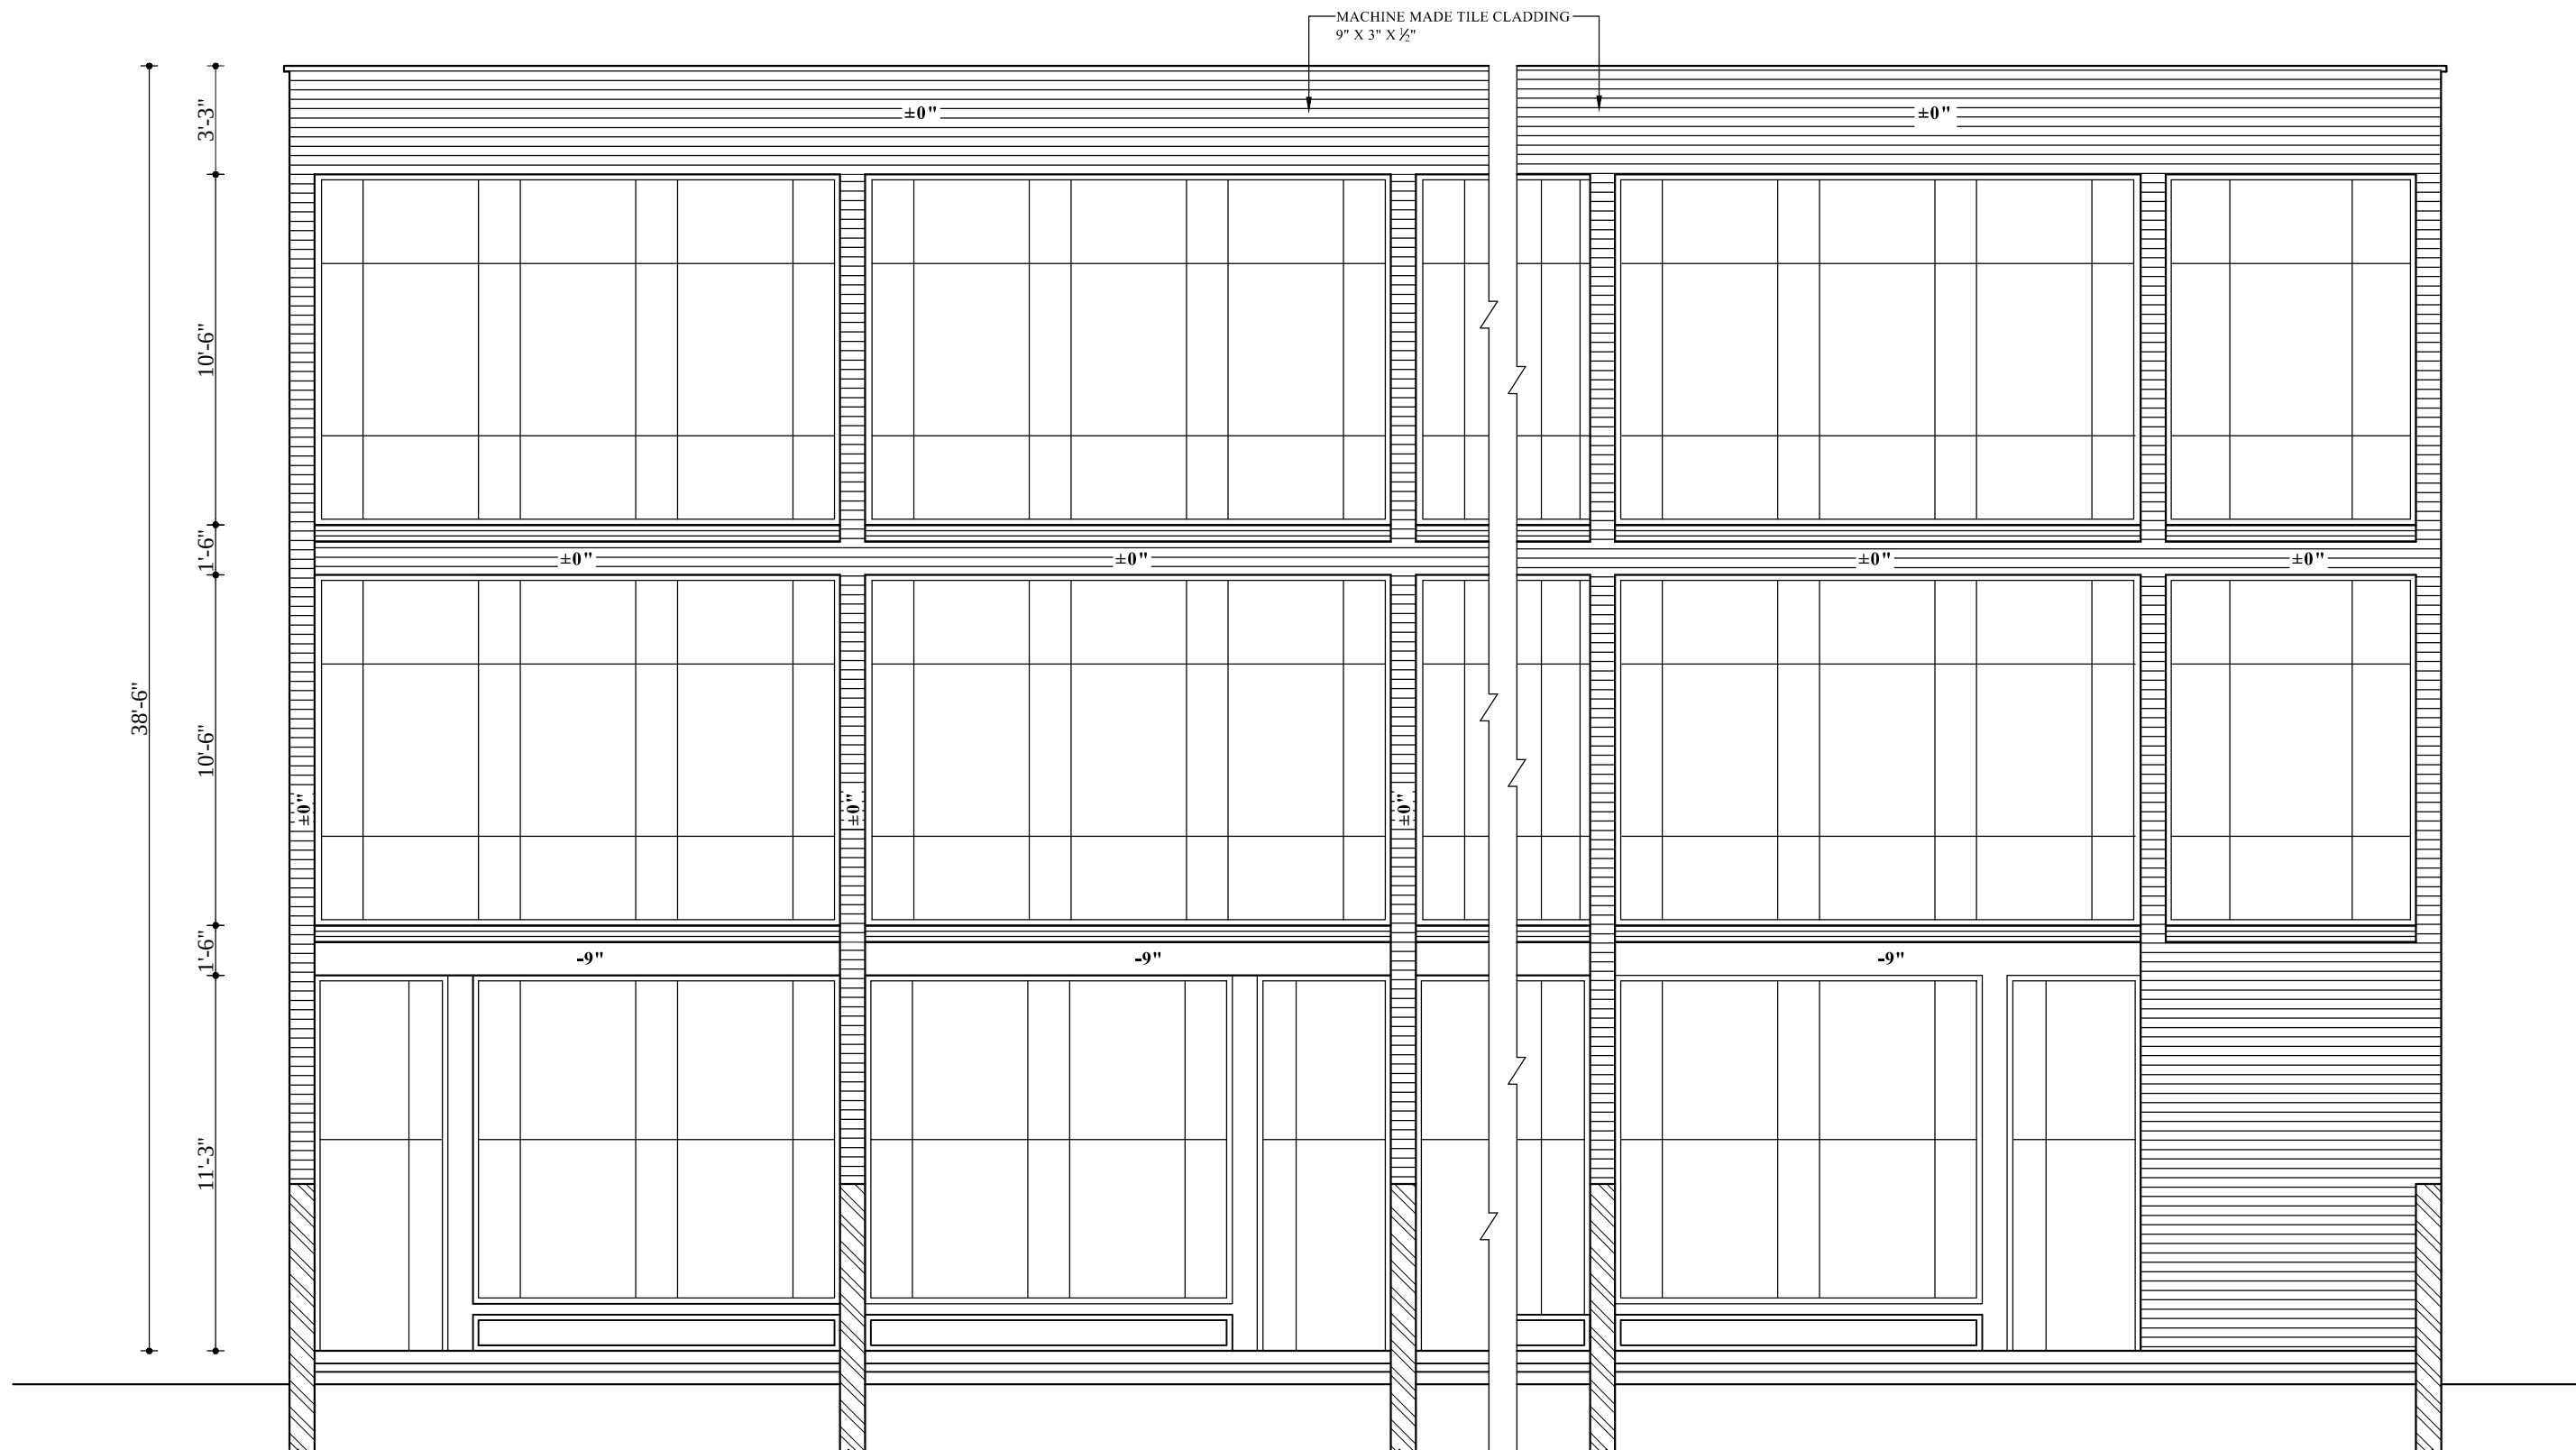


SIDE ELEVATION

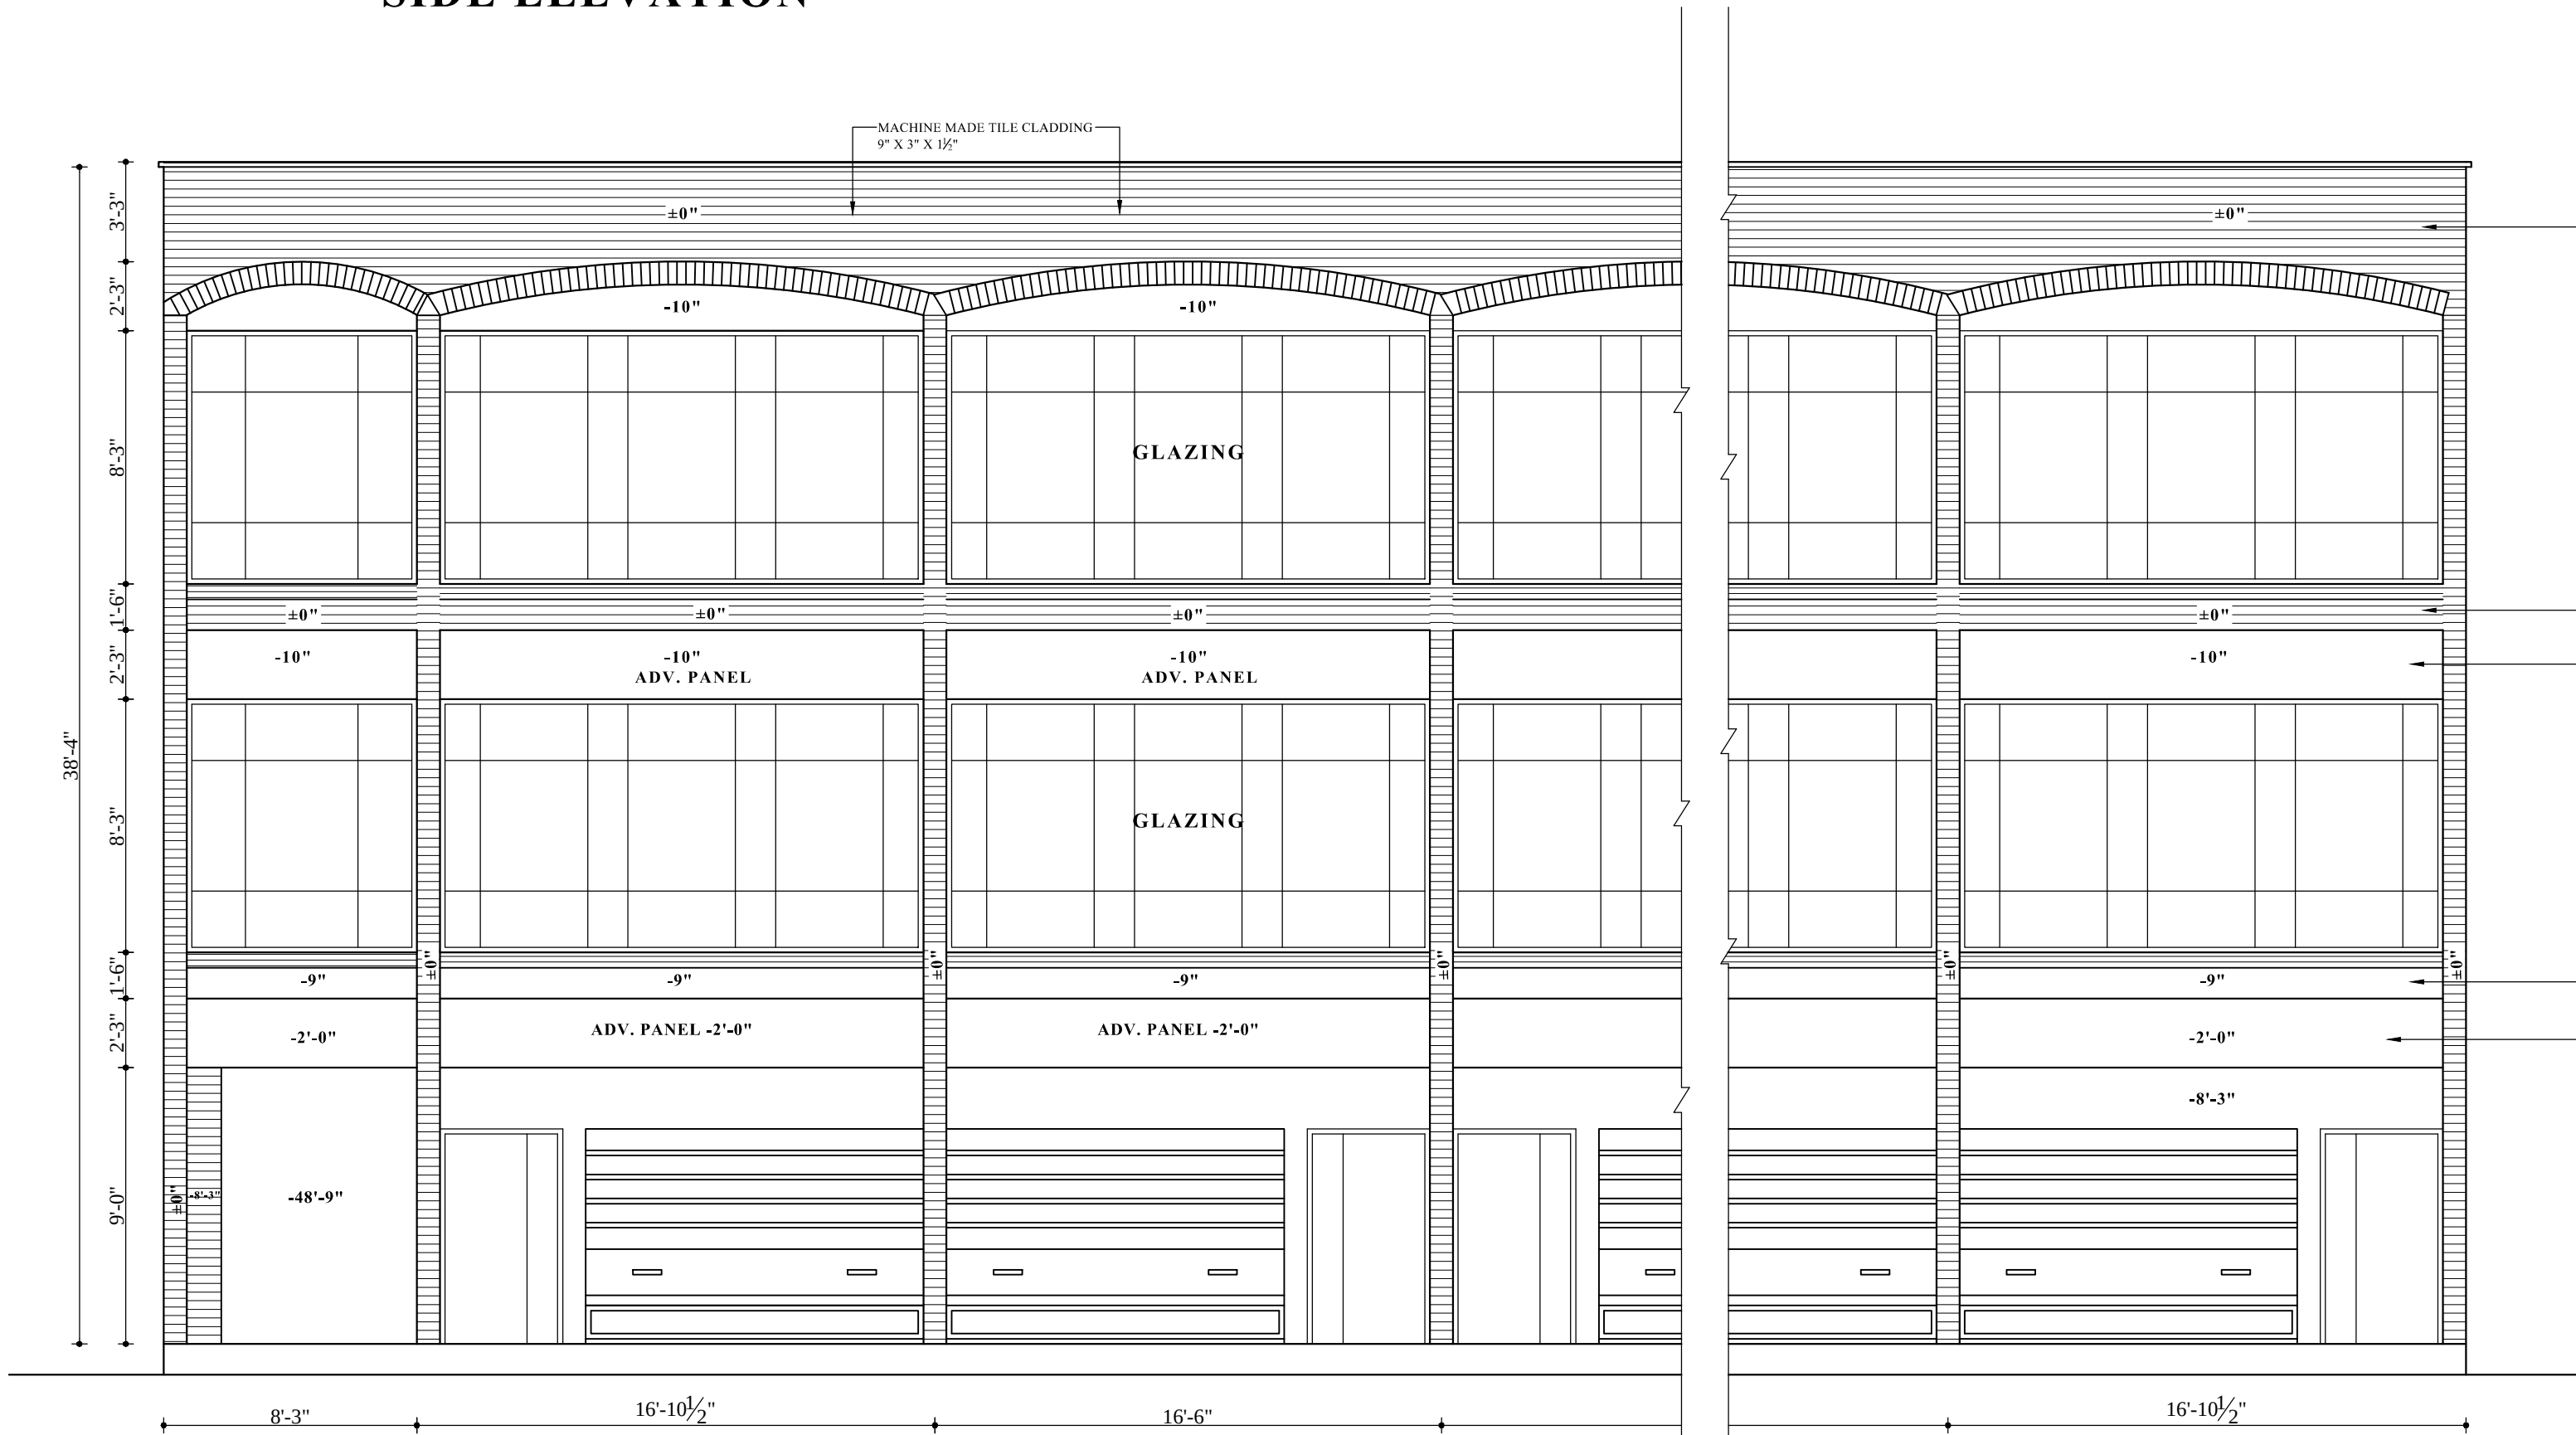


REAR ELEVATION




FRONT ELEVATION

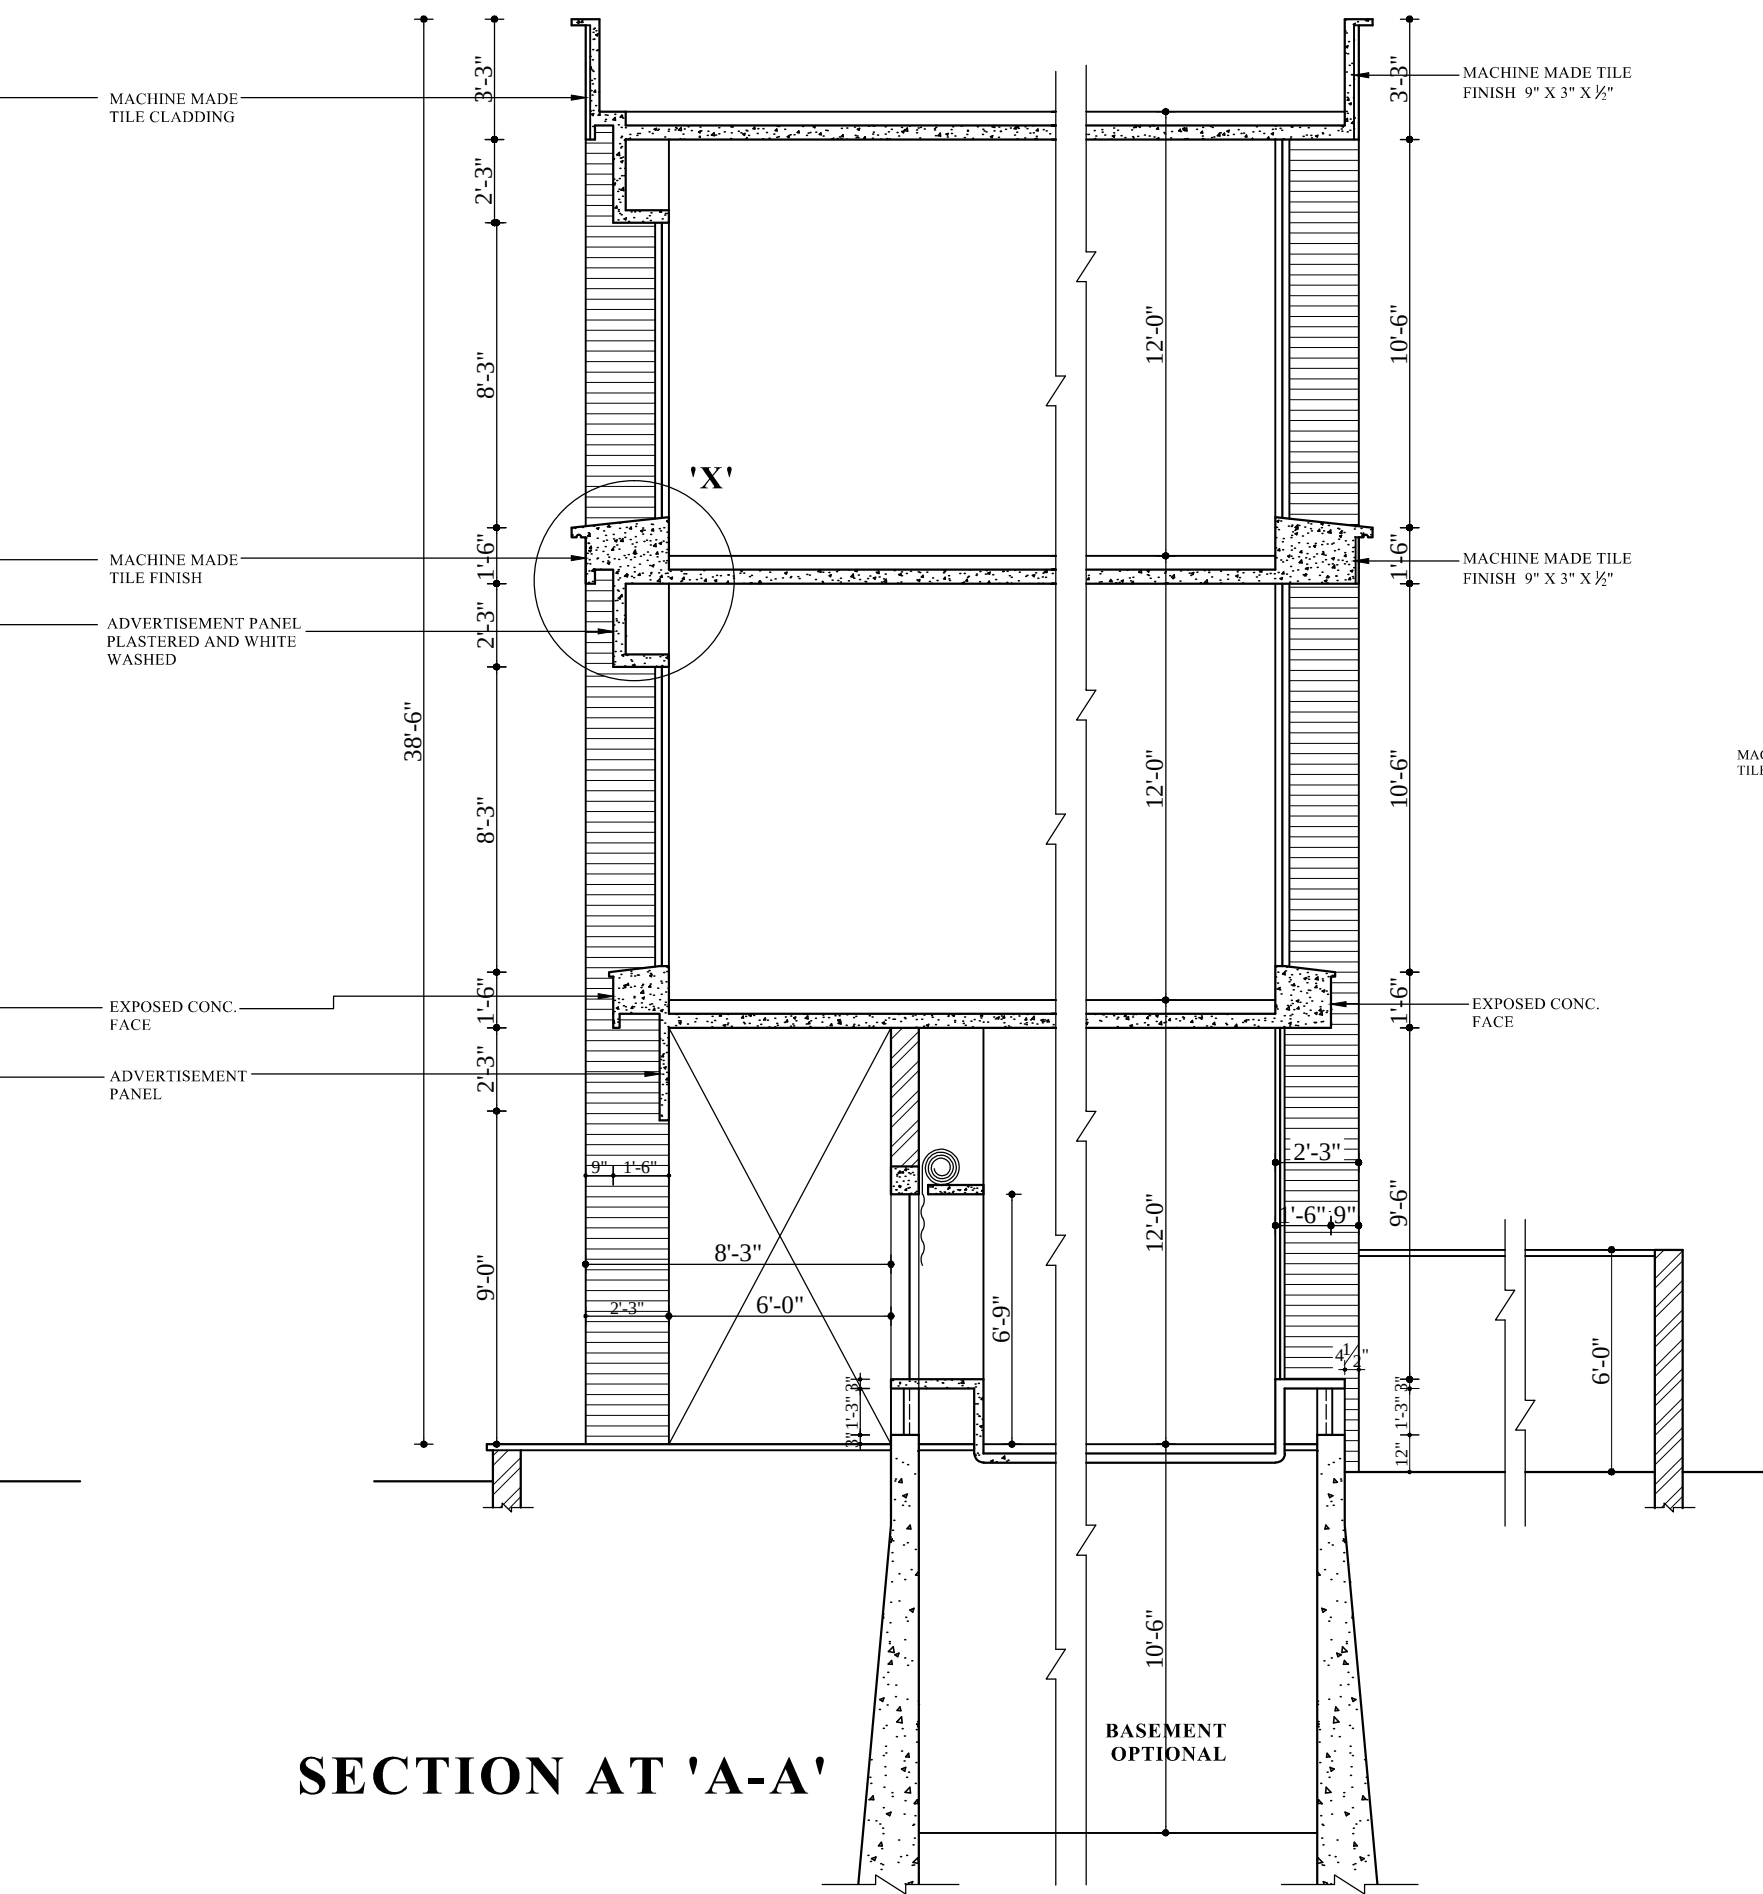

SECTION AT 'A-A'

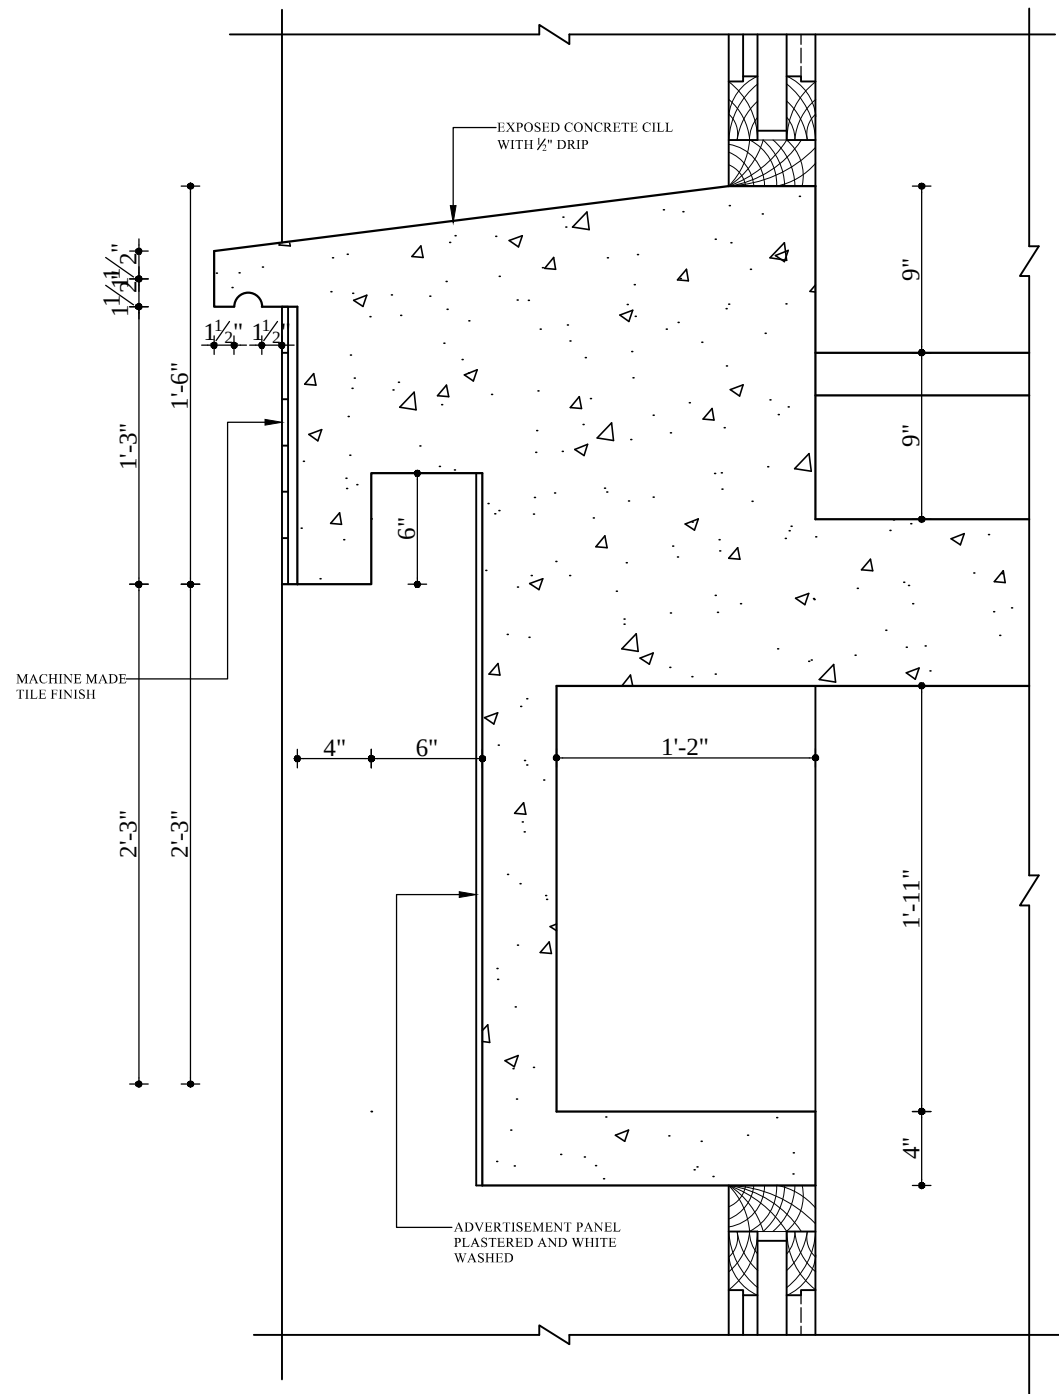

1/8 FULL SCALE DETAIL AT 'X'

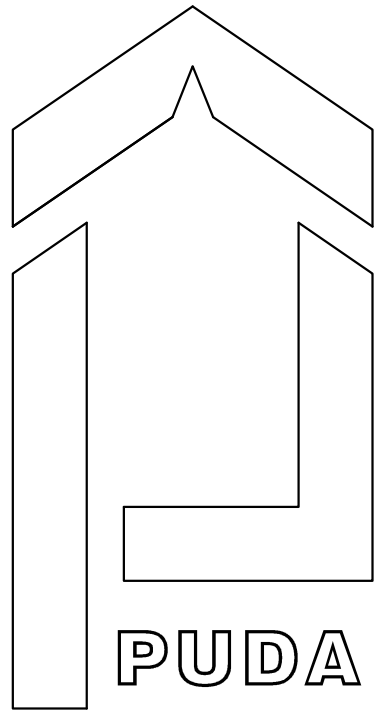

ARCHITECTURE WING

NOTES

1. THIS FACADE CONTROL HAS BEEN APPROVED BY THE CHIEF ADMINISTRATOR PUDA BY NOTE NO. 861 DATED 28-11-2007. IT WAS SENT THROUGH SENIOR ARCHITECT.

NOTE:-  
THIS DIGITIZED DRAWING IS BASED ON THE ORIGINAL DRAWING OF THE CONCERNED DEPARTMENT. IN CASE OF ANY DISCREPANCY THE DETAILS IN THE ORIGINAL DRAWING SHALL PREVAIL UPON.

Sd/-  
CHIEF ADMINISTRATOR

SENIOR ARCHITECT

Sd/-  
ASSTT. ARCHITECT

CHKD. BY

DEALT BY

FACADE CONTROL OF COMMERCIAL POCKET, FULLKIAN ENCLAVE, NEAR ADMIN. COMPLEX, PATIALA. (O.U.V.G.L SCHEME)

FRONT, SIDE, REAR ELEVATIONS & SECTIONS

SCALE :- 1" = 1'-0"

DATE :-

JOB NO. DRG NO.

505 1