




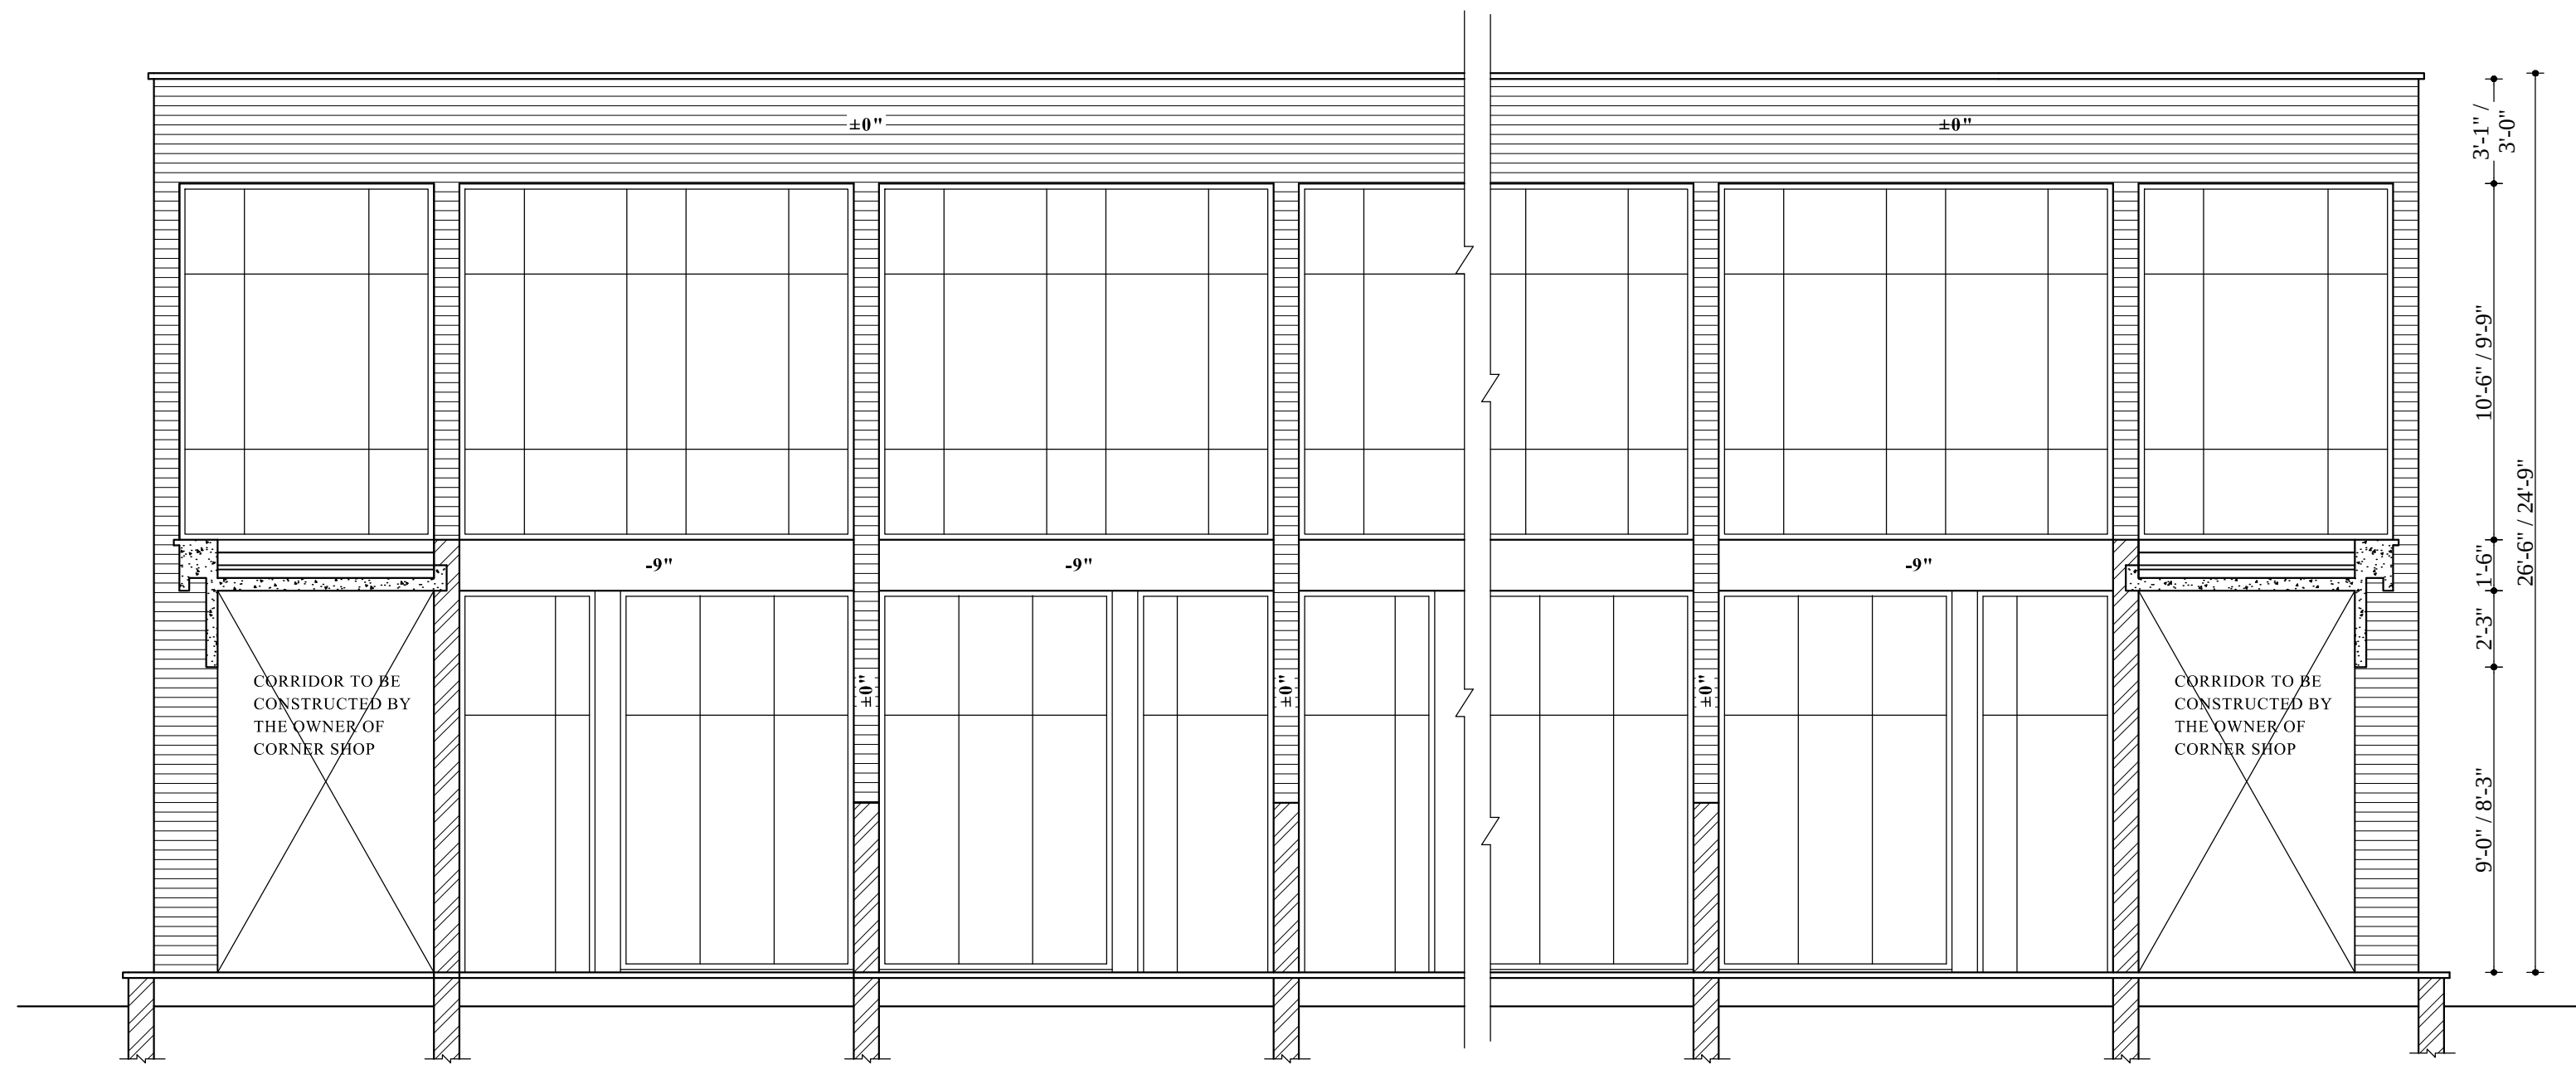


REAR ELEVATION

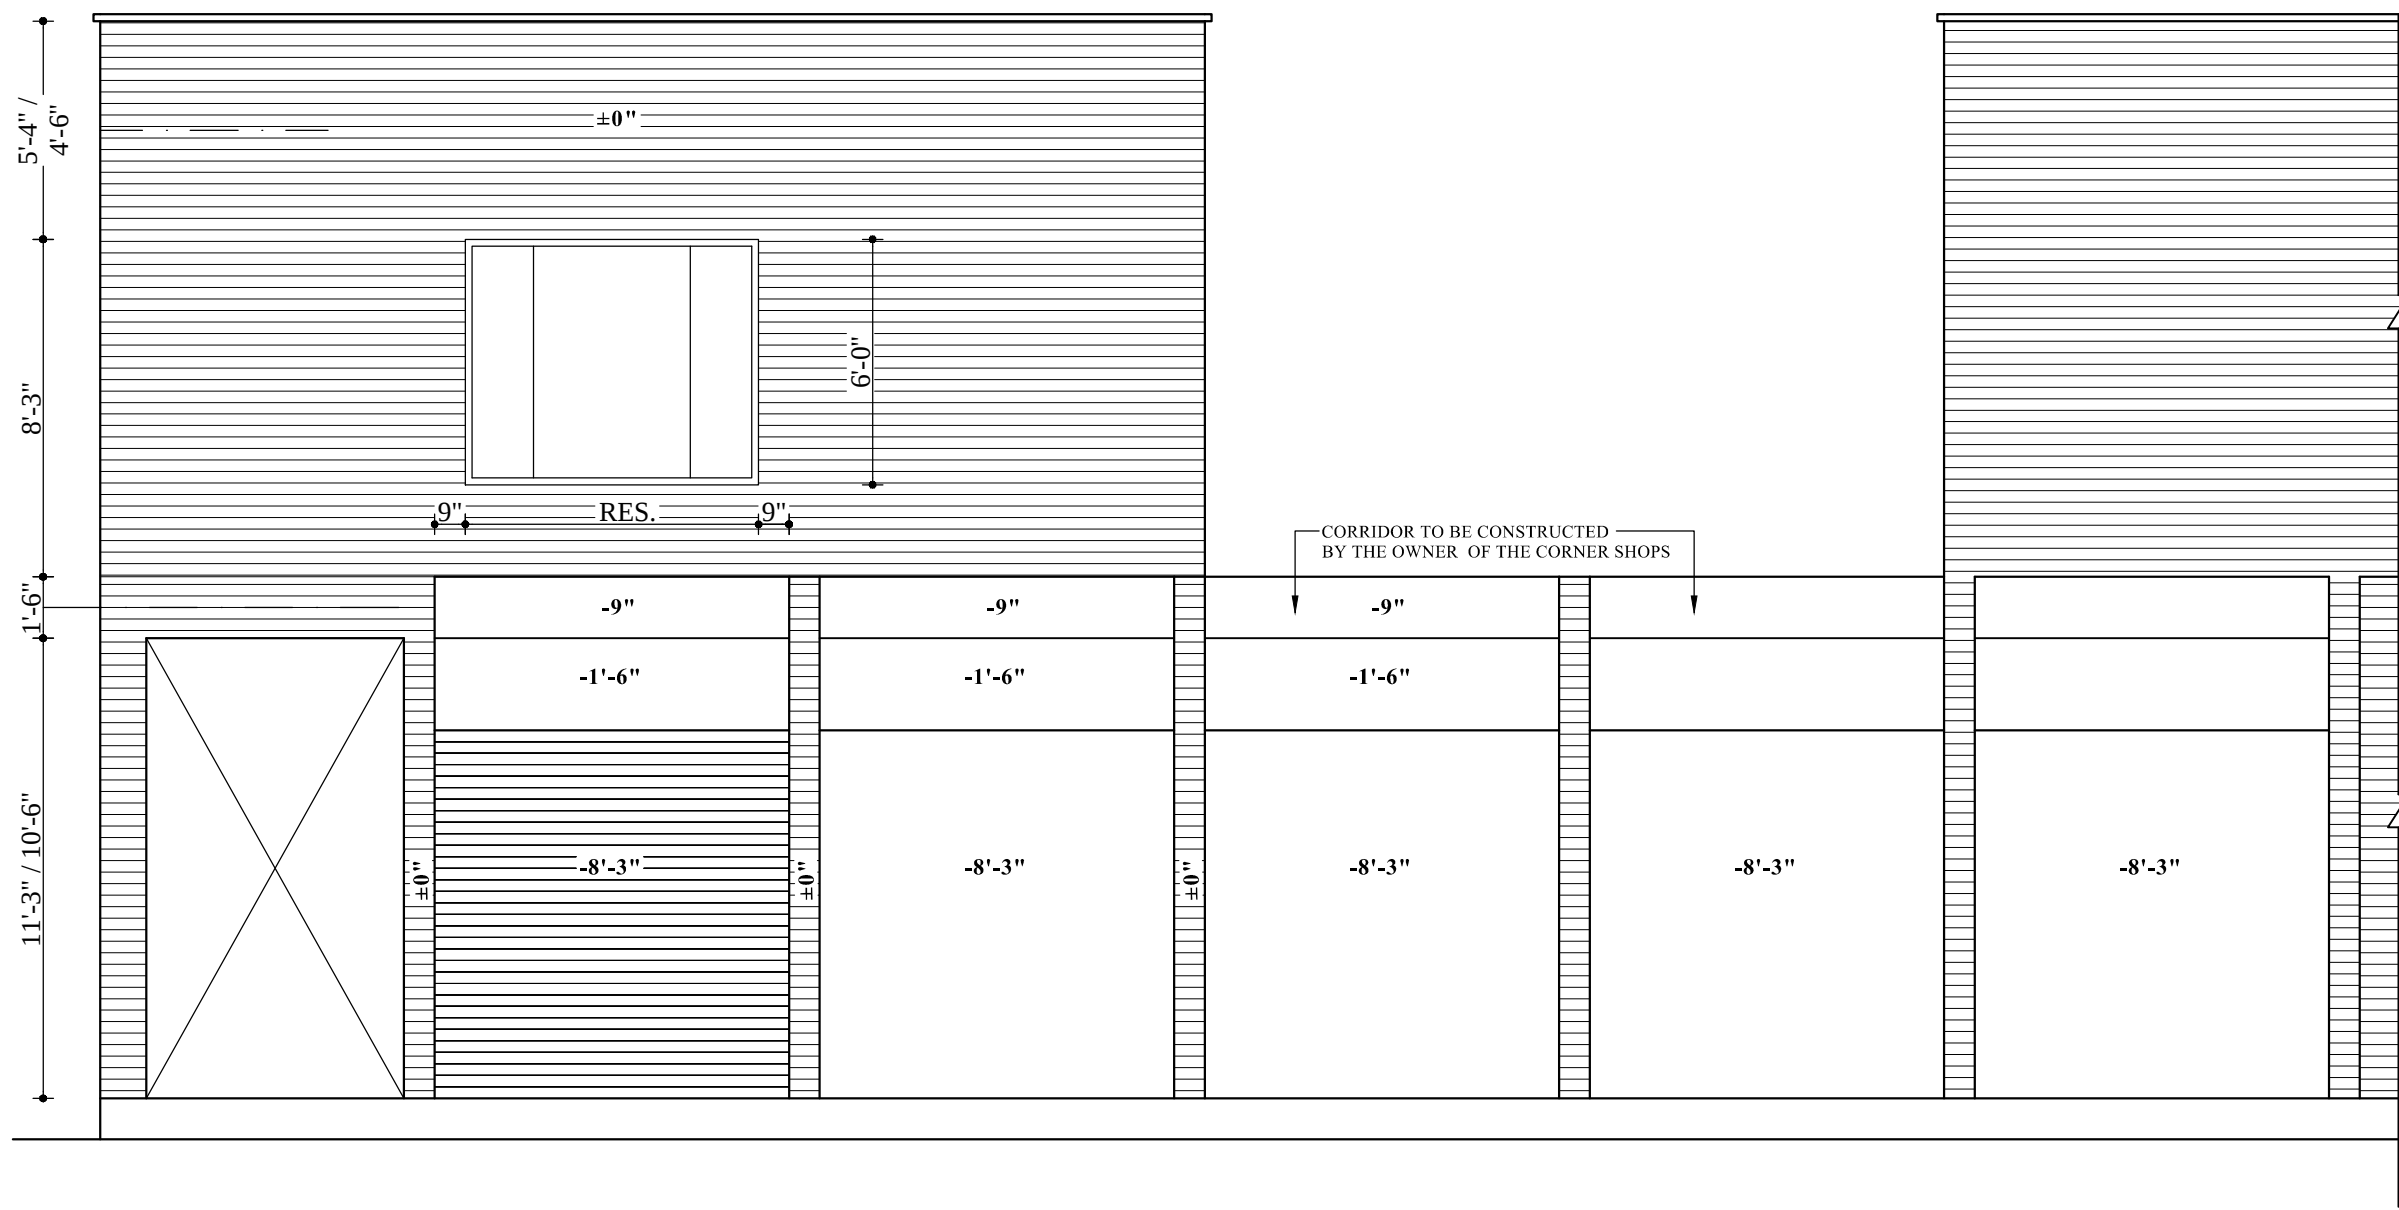


SIDE ELEVATION

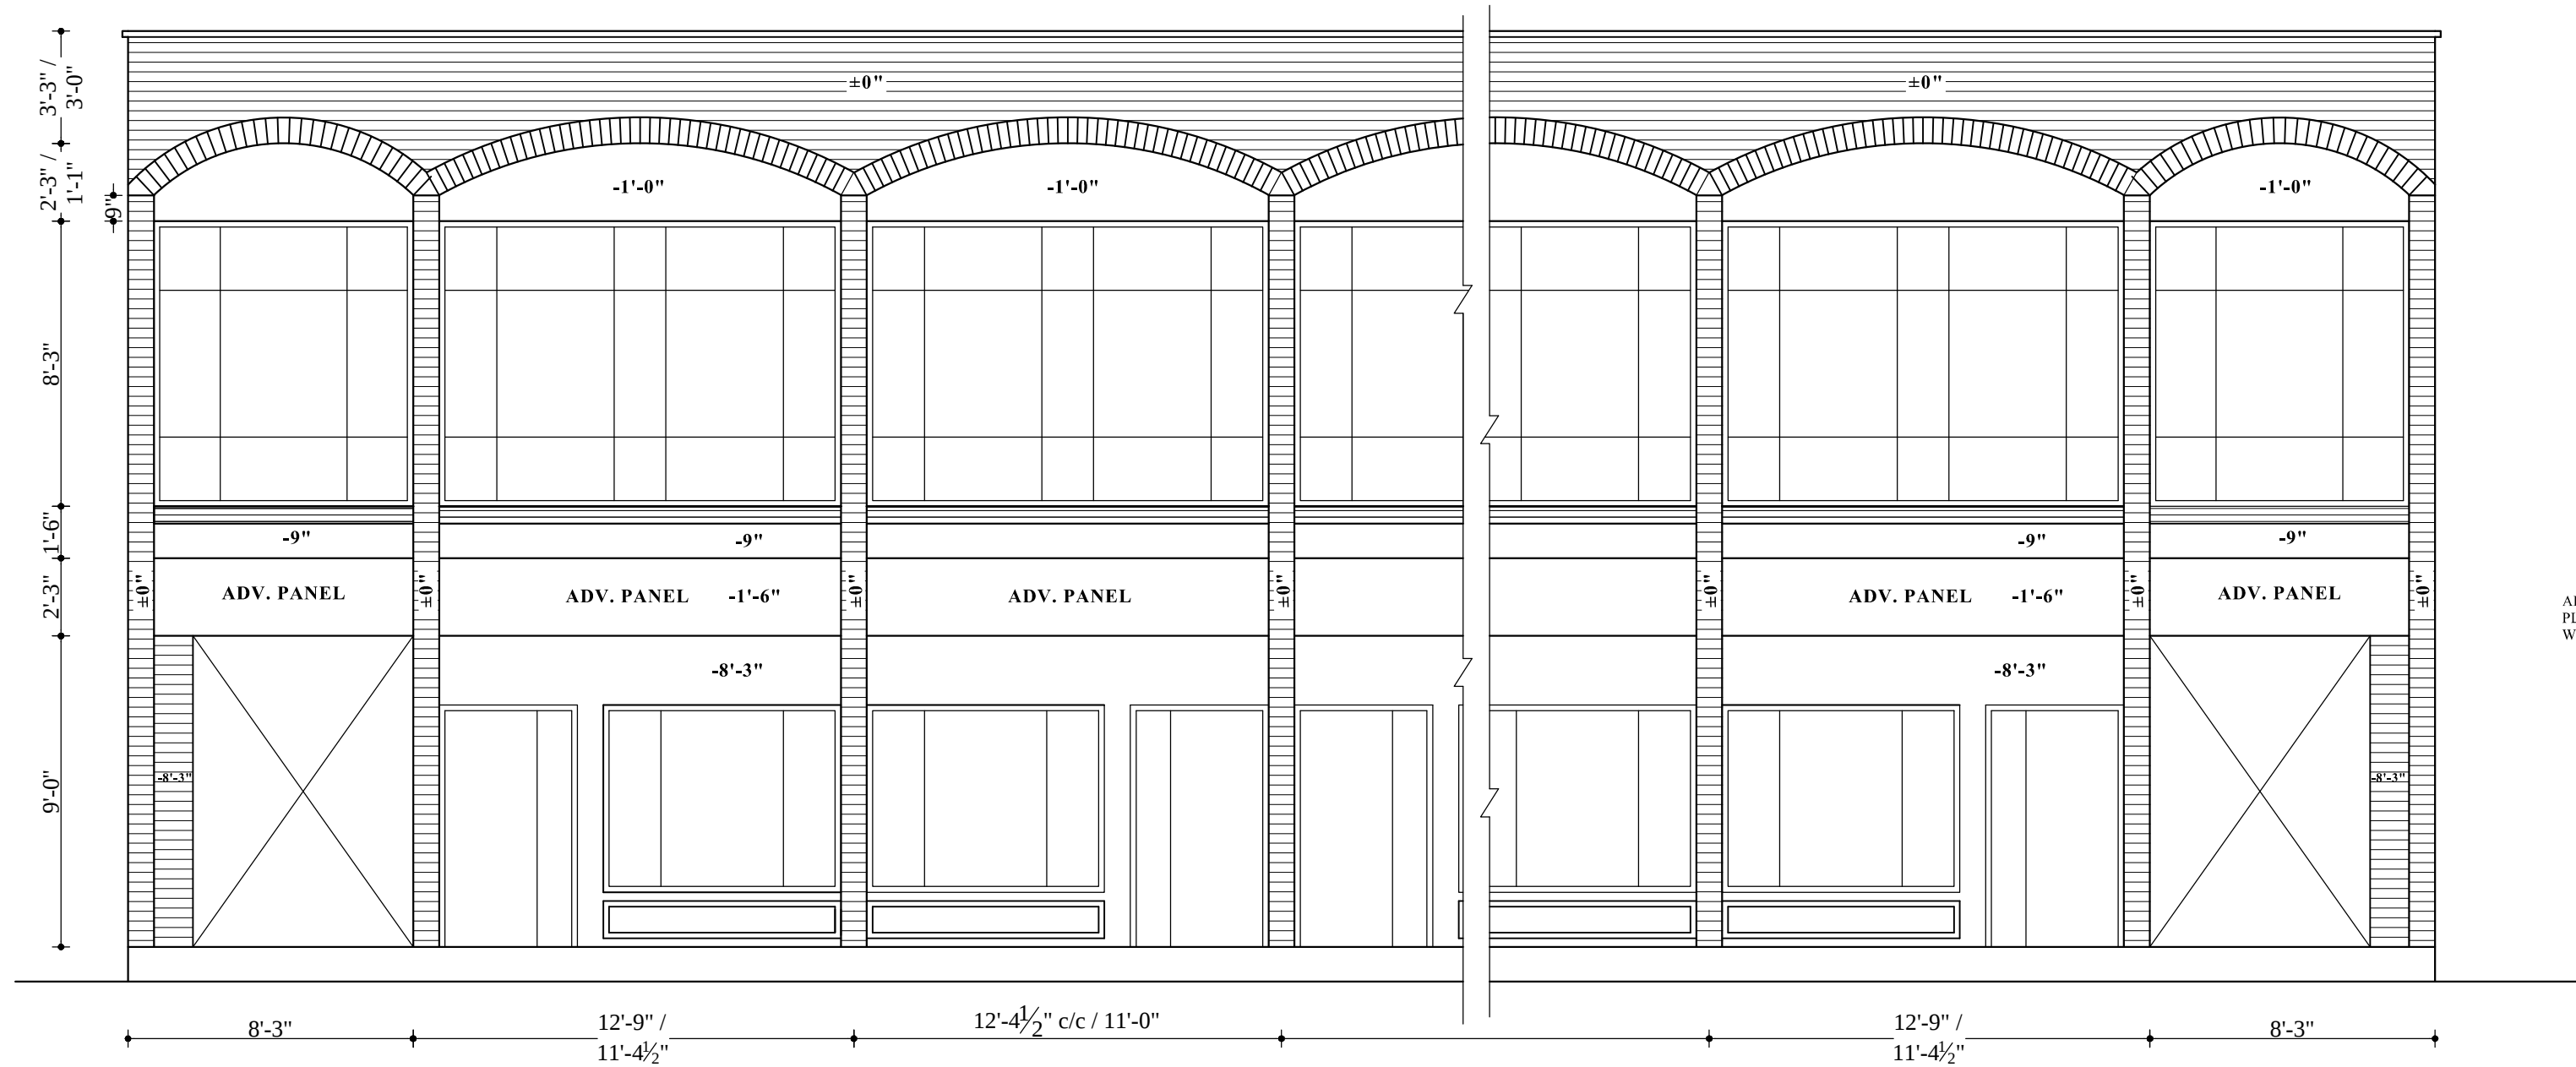

FRONT ELEVATION

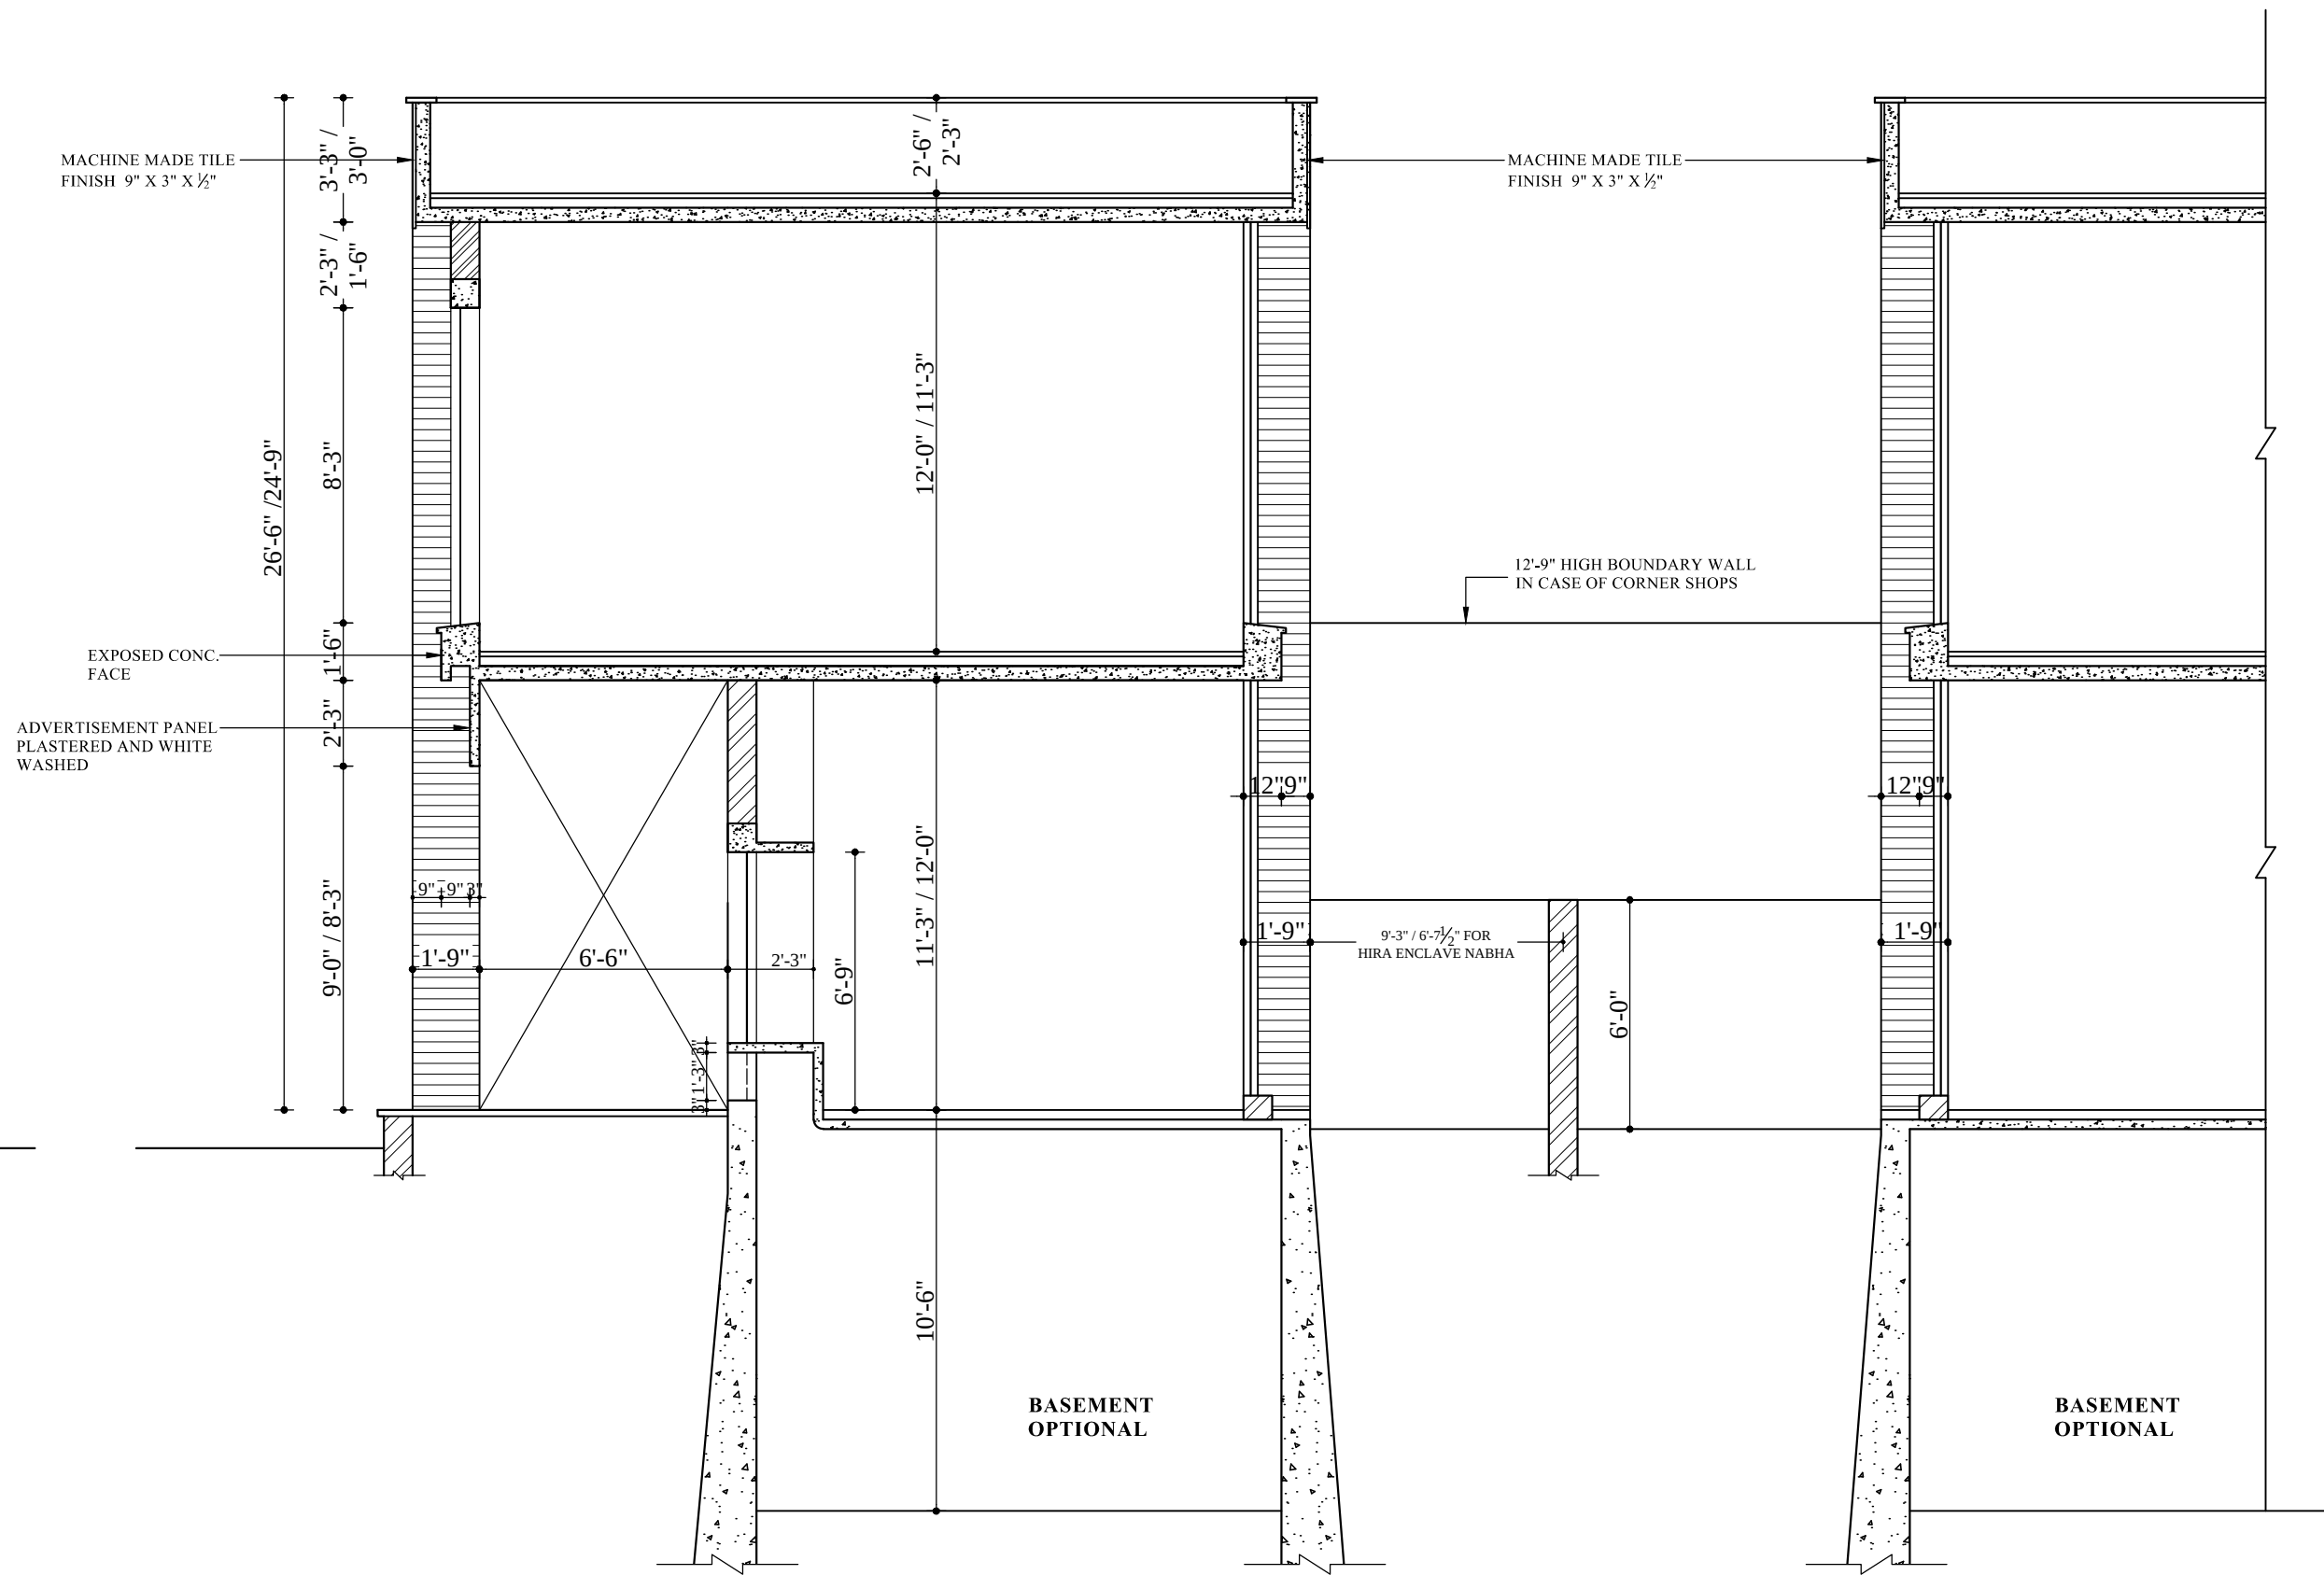

SECTION AT 'A-A'

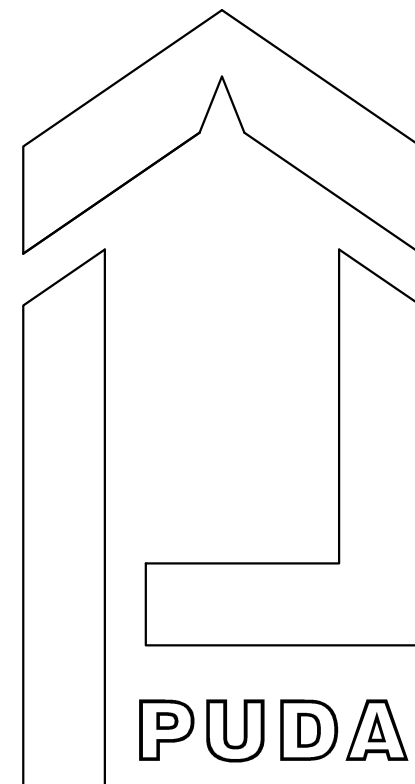

ARCHITECTURE WING

NOTES

1.THIS FACADE CONTROL HAS BEEN APPROVED BY THE CHIEF ADMINISTRATOR PUDA BY NOTE NO. 861 DATED 28-11-2007. IT WAS SENT THROUGH SENIOR ARCHITECT.

NOTE:-
THIS DIGITIZED DRAWING IS BASED ON THE ORIGINAL DRAWING OF THE CONCERNED DEPARTMENT. IN CASE OF ANY DISCREPANCY THE DETAILS IN THE ORIGINAL DRAWING SHALL PREVAIL UPON.

Sd/-
CHIEF ADMINISTRATOR

Sd/-
SENIOR ARCHITECT

Sd/- ASSTT. ARCHITECT	CHKD. BY
	DEALT BY

FACADE CONTROL OF COMMERCIAL POCKET, FULLKIAN ENCLAVE, NEAR ADMIN. COMPLEX , PATIALA. (O.U.G.V.L SCHEME)

FRONT , SIDE , REAR ELEVATIONS & SECTIONS

SCALE :-	ij " = 1'-0"
DATE :-	
JOB NO.	DRG NO.
505	2