




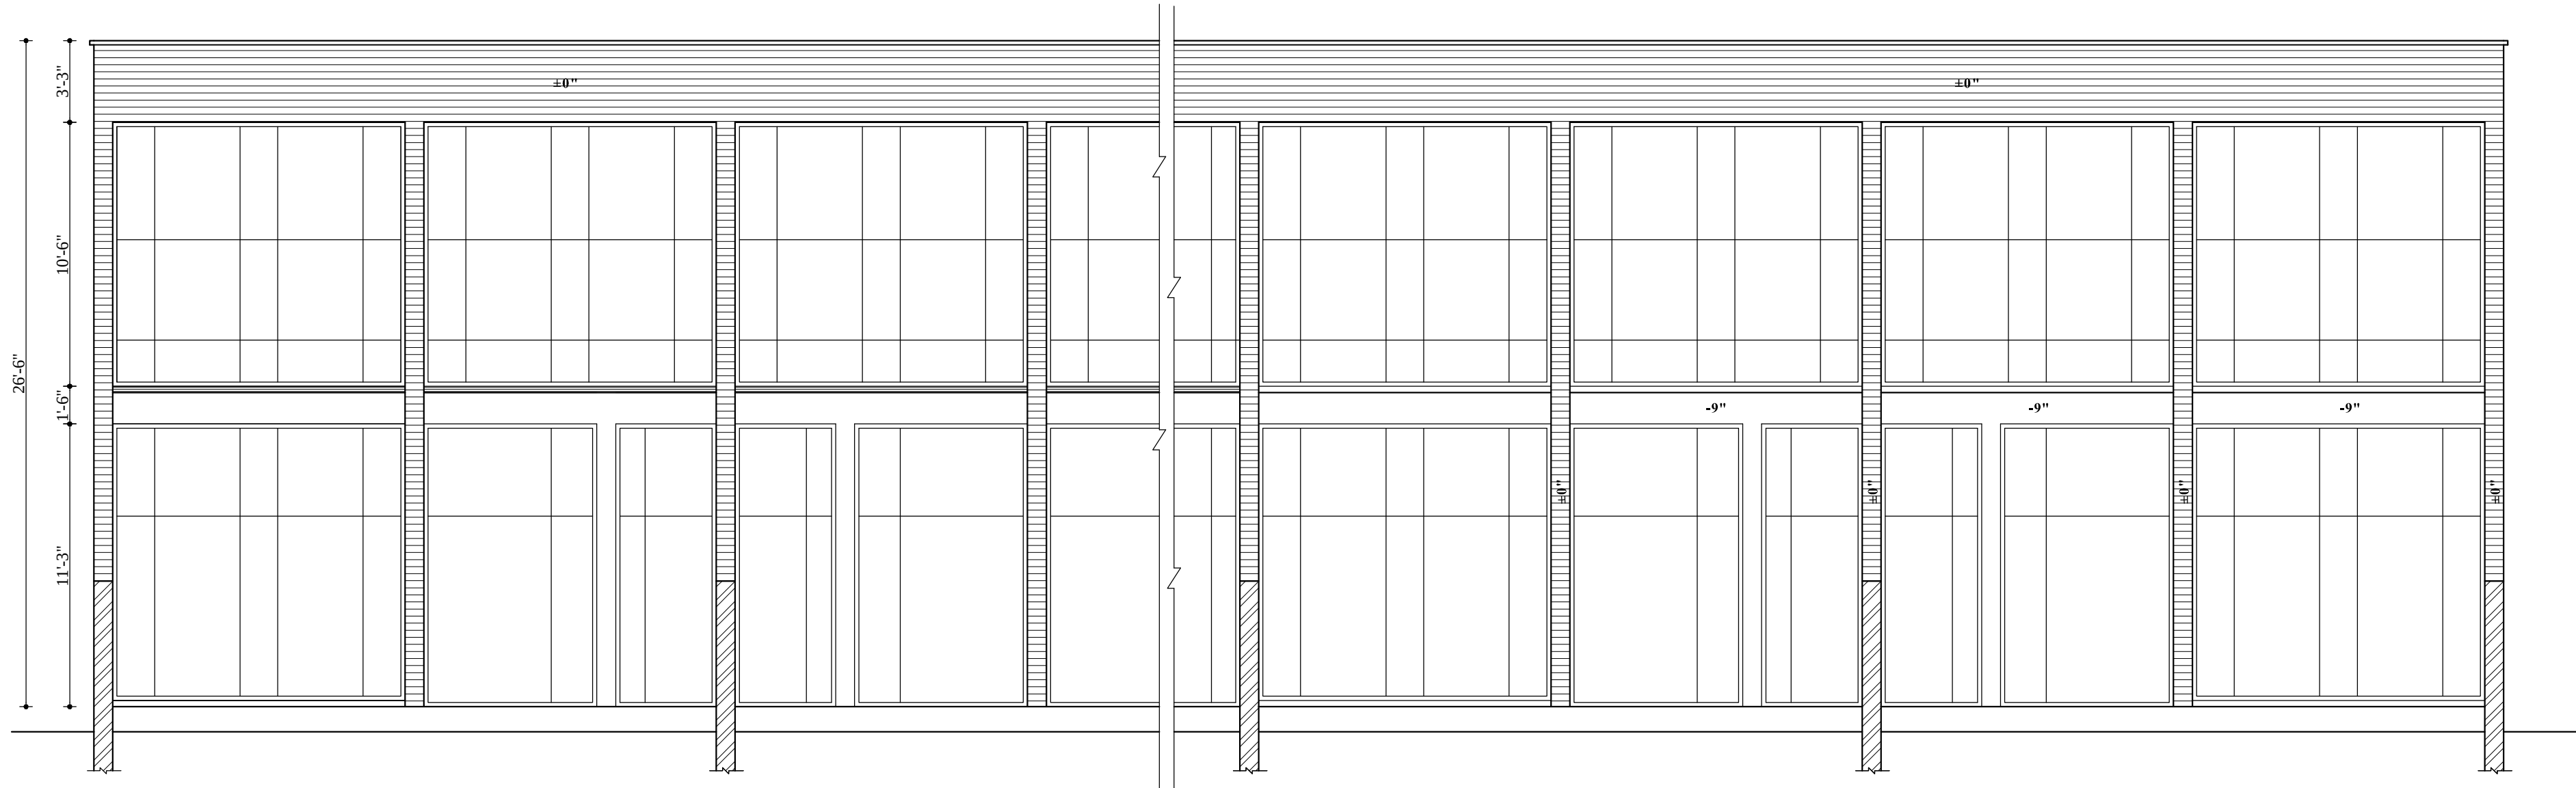


REAR ELEVATION

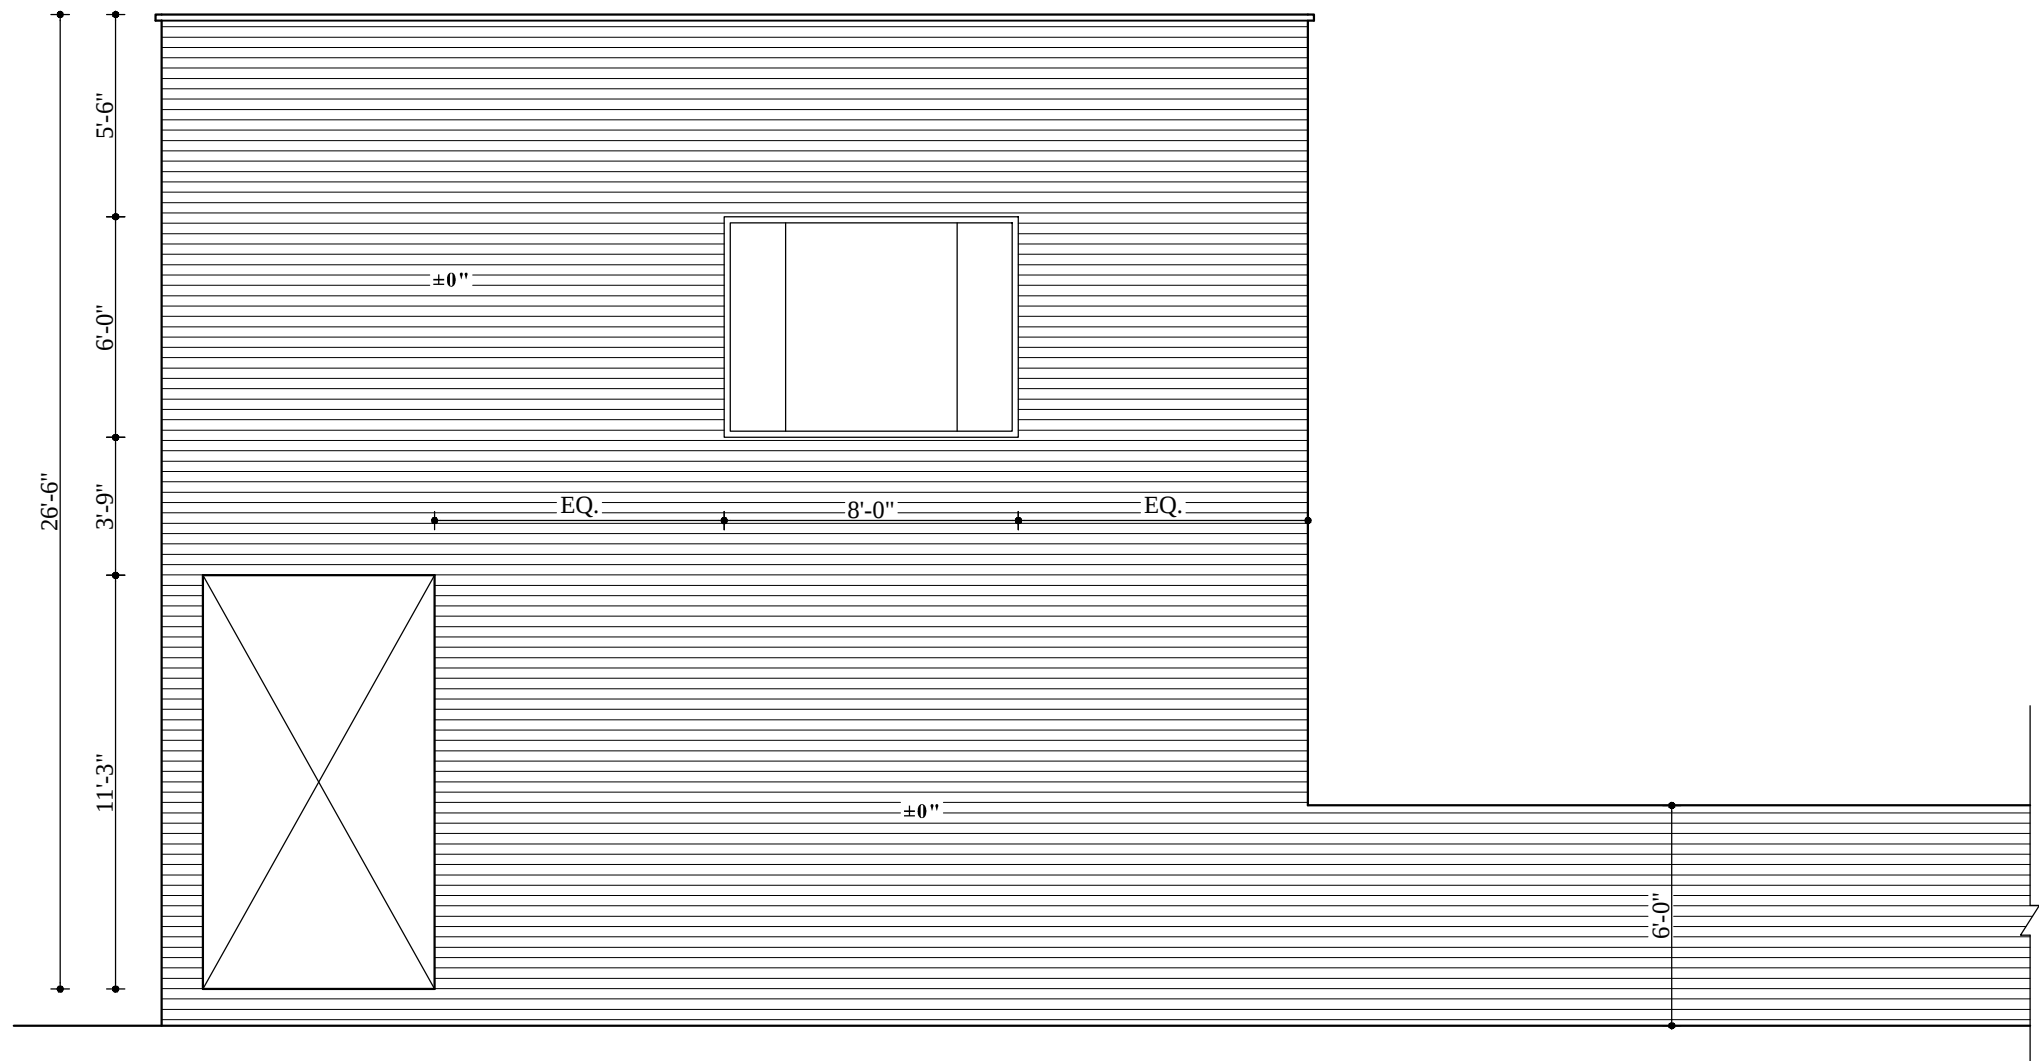


SIDE ELEVATION

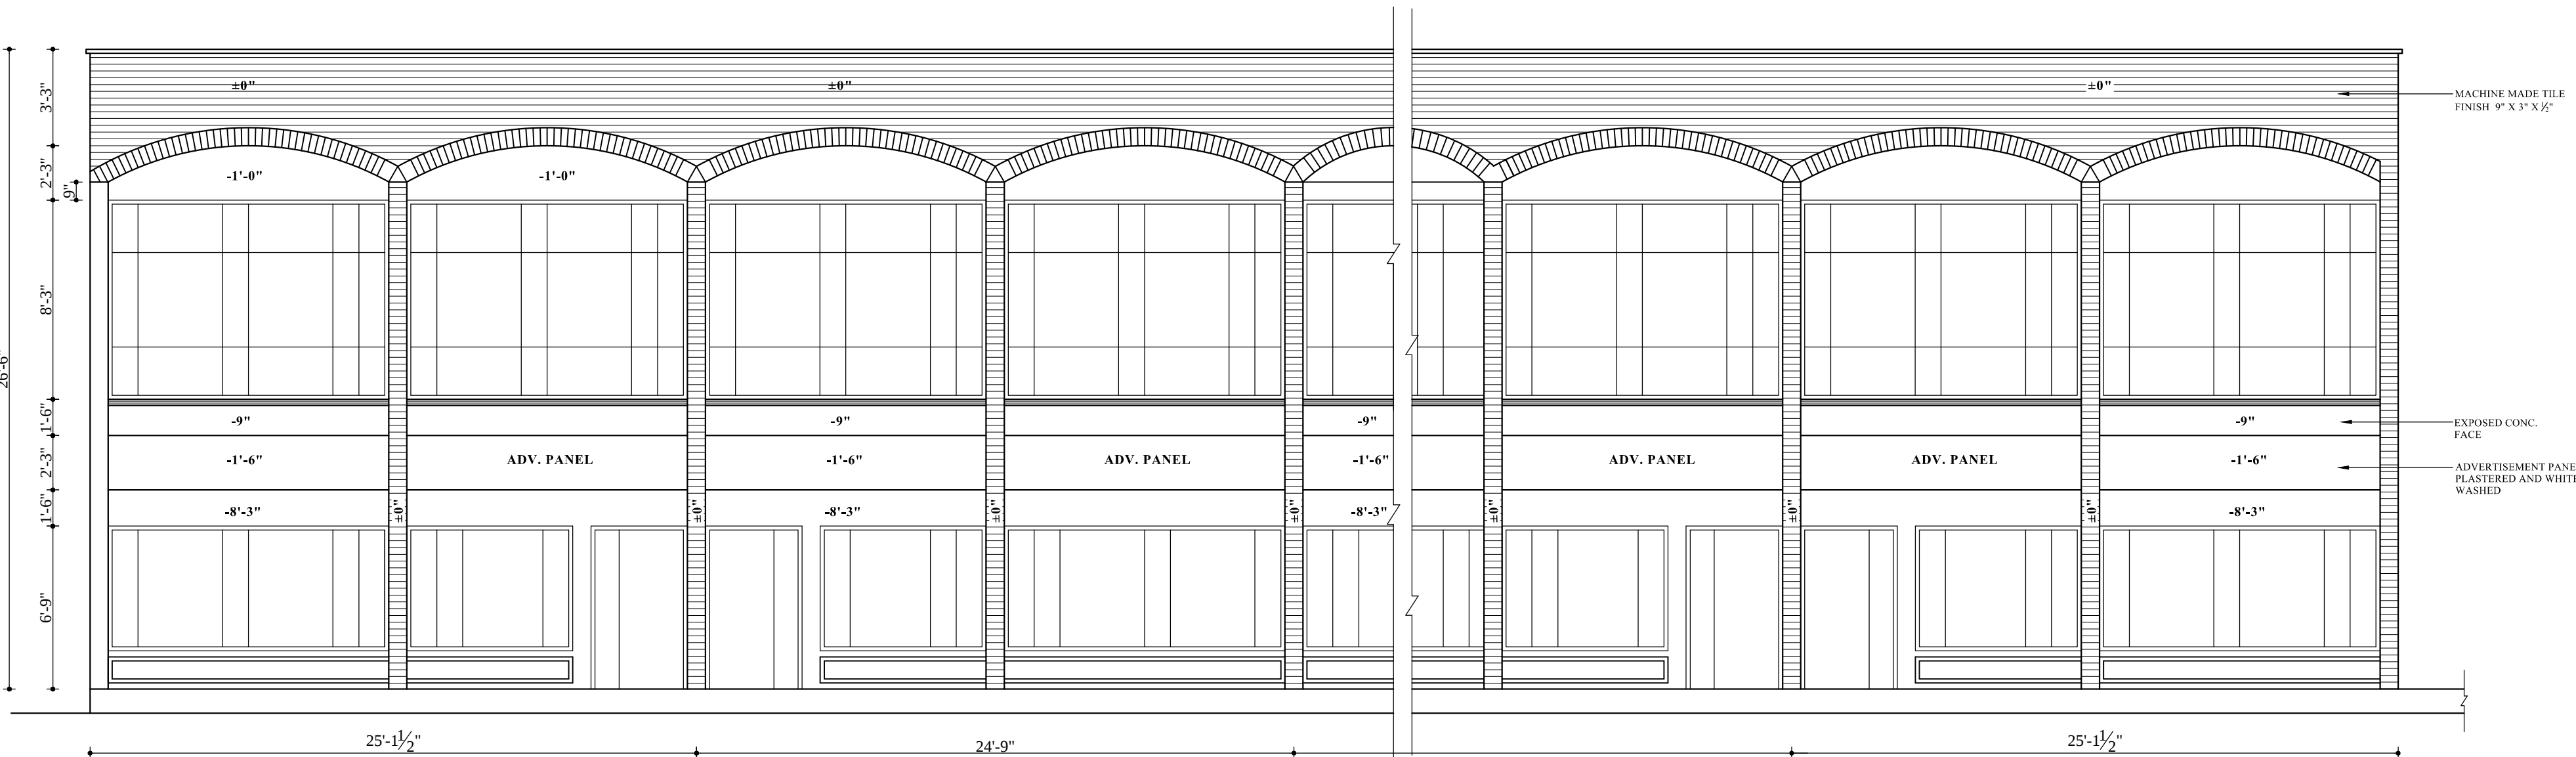

FRONT ELEVATION

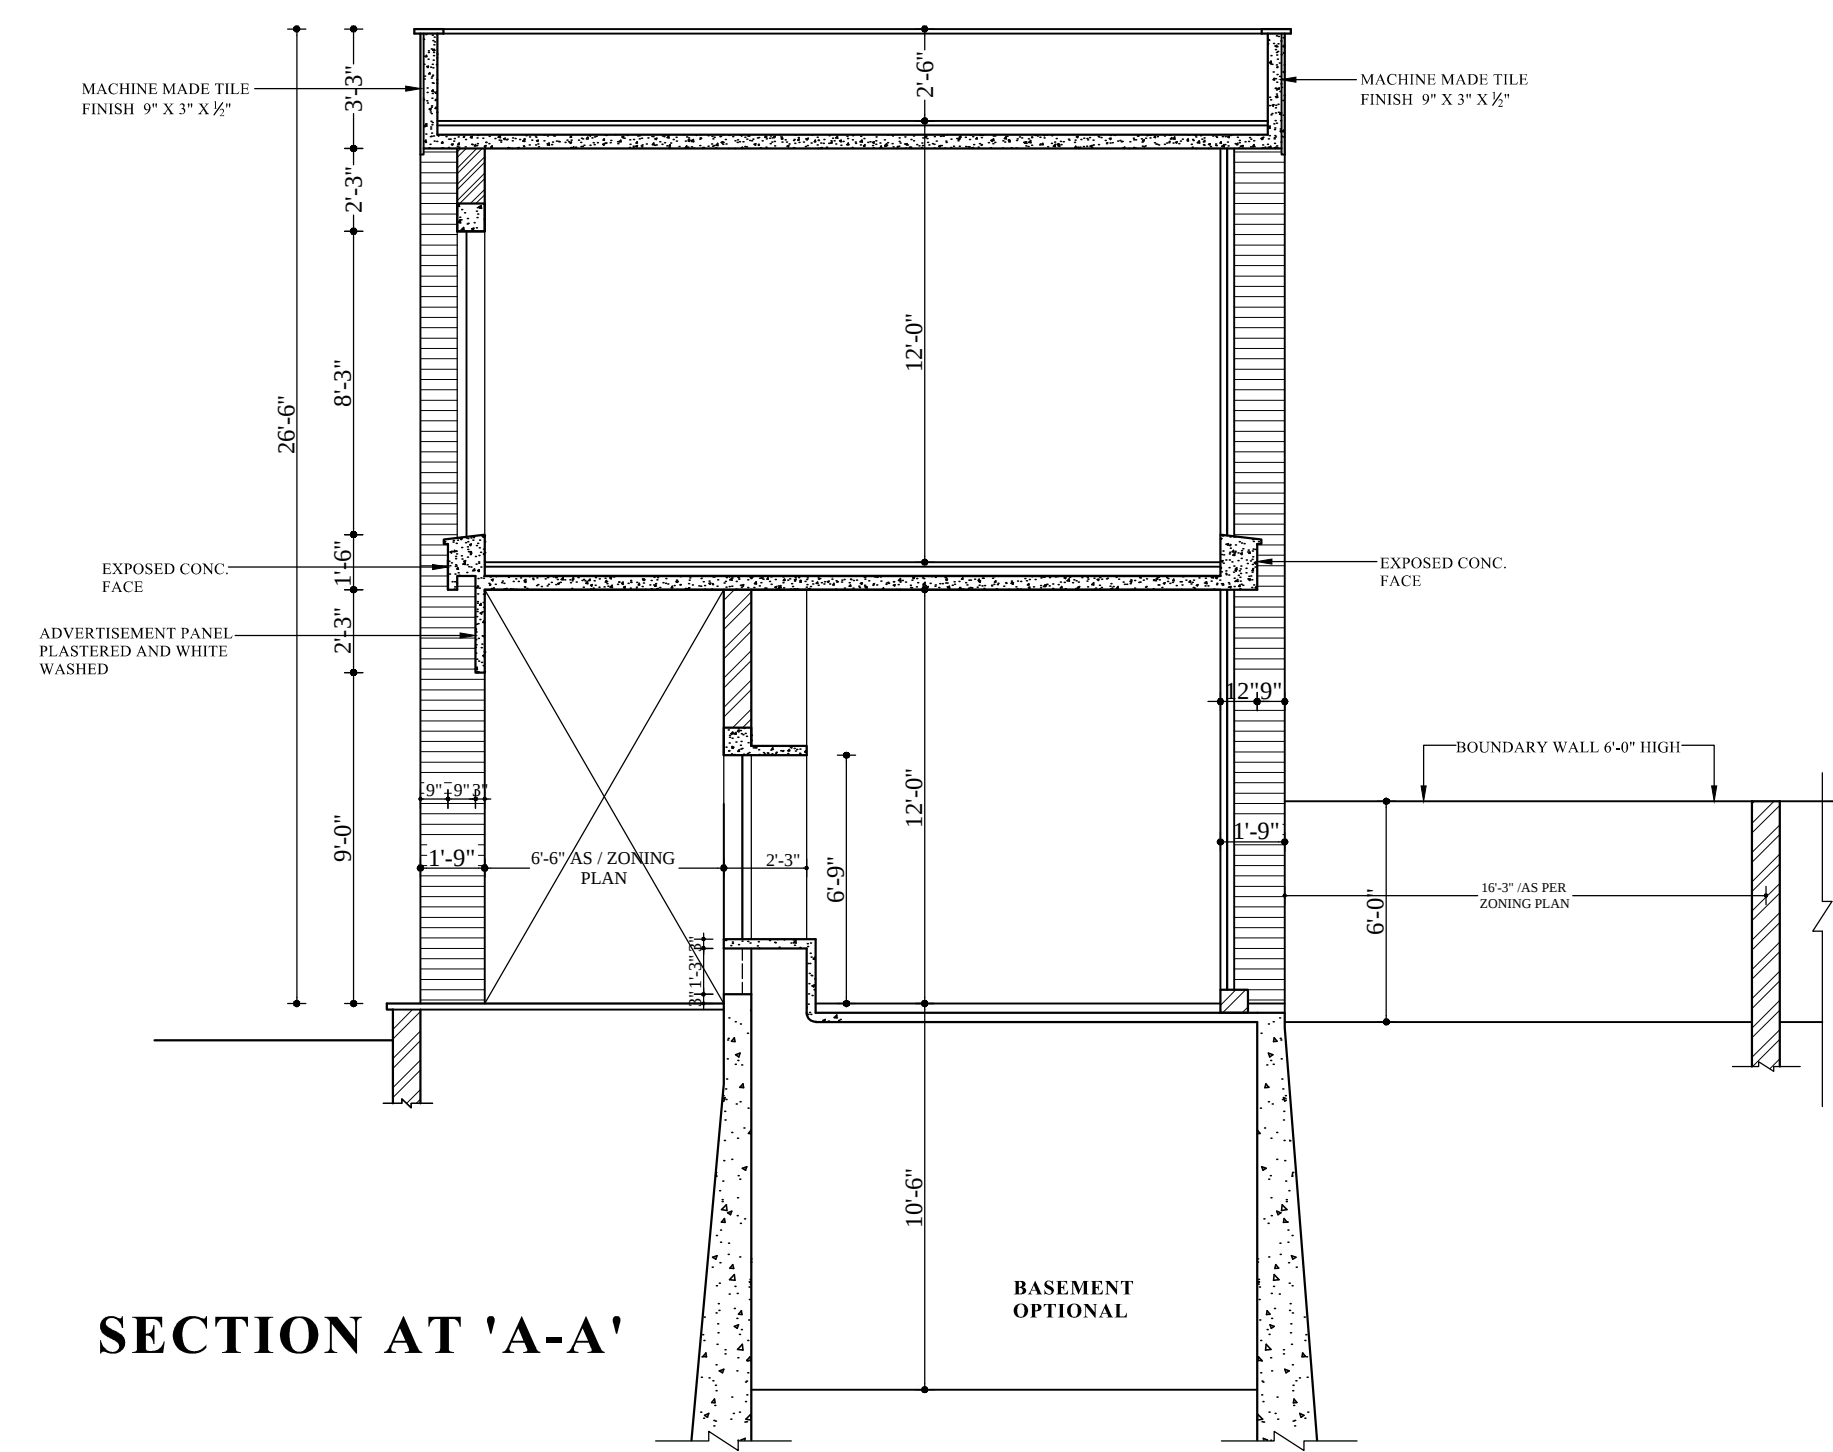

SECTION AT 'A-A'

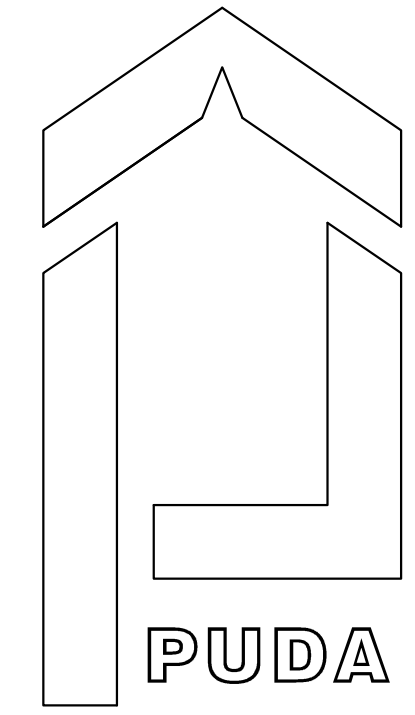

ARCHITECTURE WING

NOTES

1. THIS FACADE CONTROL HAS BEEN APPROVED BY THE CHIEF ADMINISTRATOR PUDA BY NOTE NO. 861 DATED 28-11-2007. IT WAS SENT THROUGH SENIOR ARCHITECT.

NOTE:- THIS DIGITIZED DRAWING IS BASED ON THE ORIGINAL DRAWING OF THE CONCERNED DEPARTMENT. IN CASE OF ANY DISCREPANCY THE DETAILS IN THE ORIGINAL DRAWING SHALL PREVAIL UPON.

Sd/- CHIEF ADMINISTRATOR	
Sd/- SENIOR ARCHITECT	
Sd/- ASSTT. ARCHITECT	CHKD. BY DEALT BY
FACADE CONTROL OF COMMERCIAL POCKET, FULLKIAN ENCLAVE, NEAR ADMIN. COMPLEX , PATIALA. (O.U.V.G.L SCHEME)	
FRONT , SIDE , REAR ELEVATIONS & SECTIONS	
SCALE :- ij " = 1'-0"	
DATE :- 13.11.07	
JOB NO.	DRG NO.
505	3