




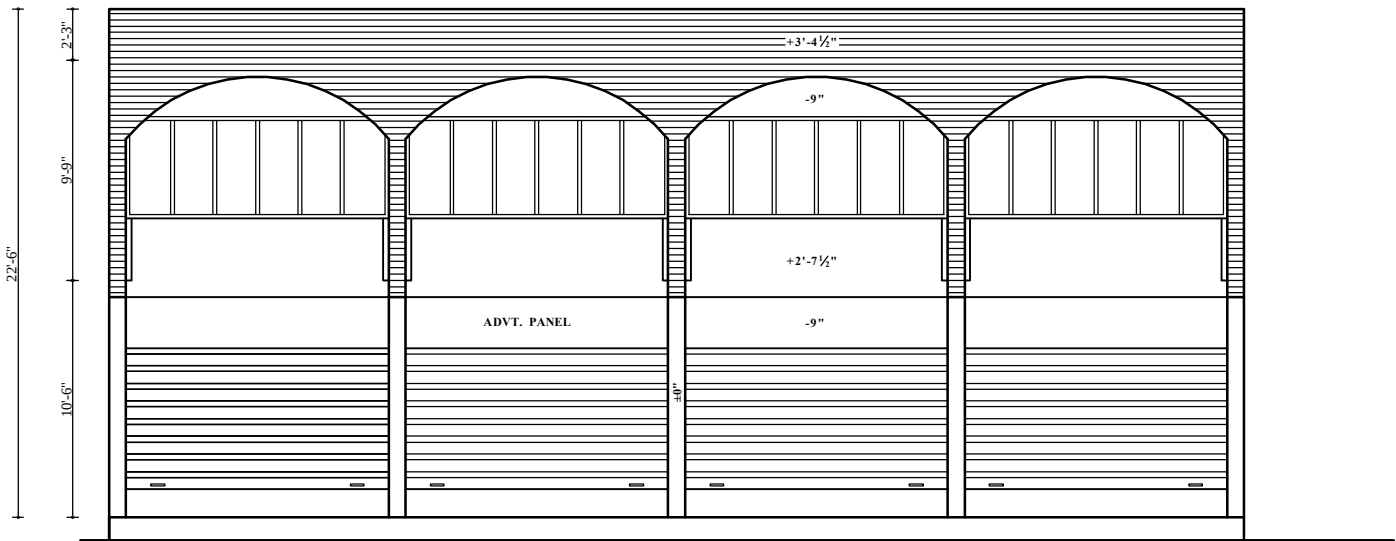


FRONT ELEVATION

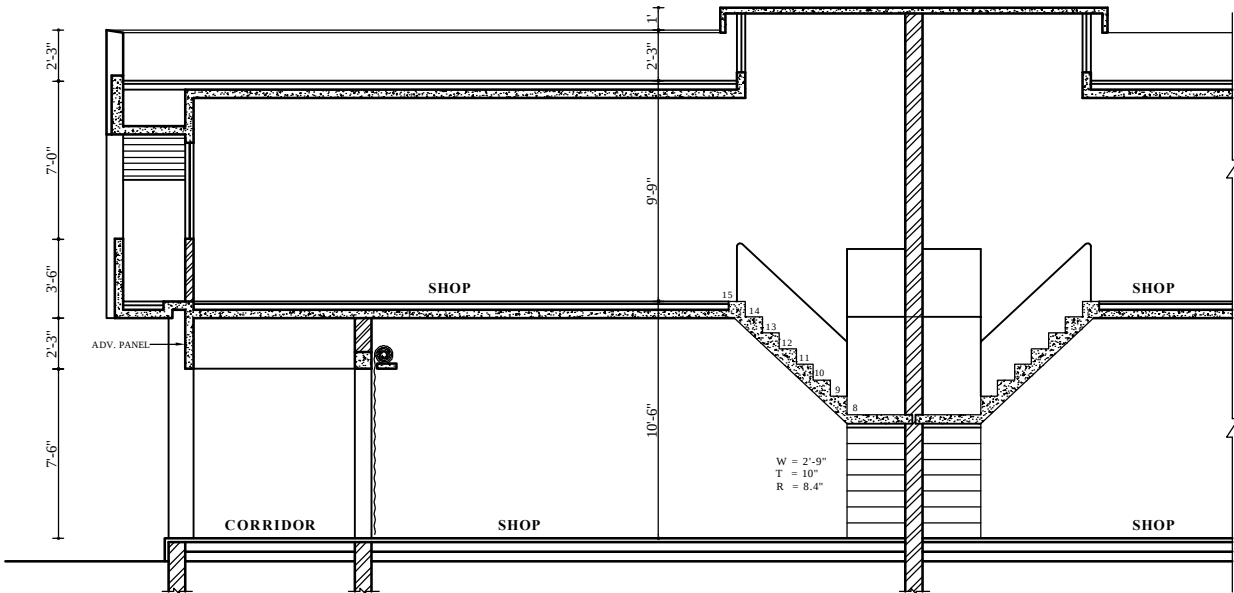

SECTION AT 'A-A'

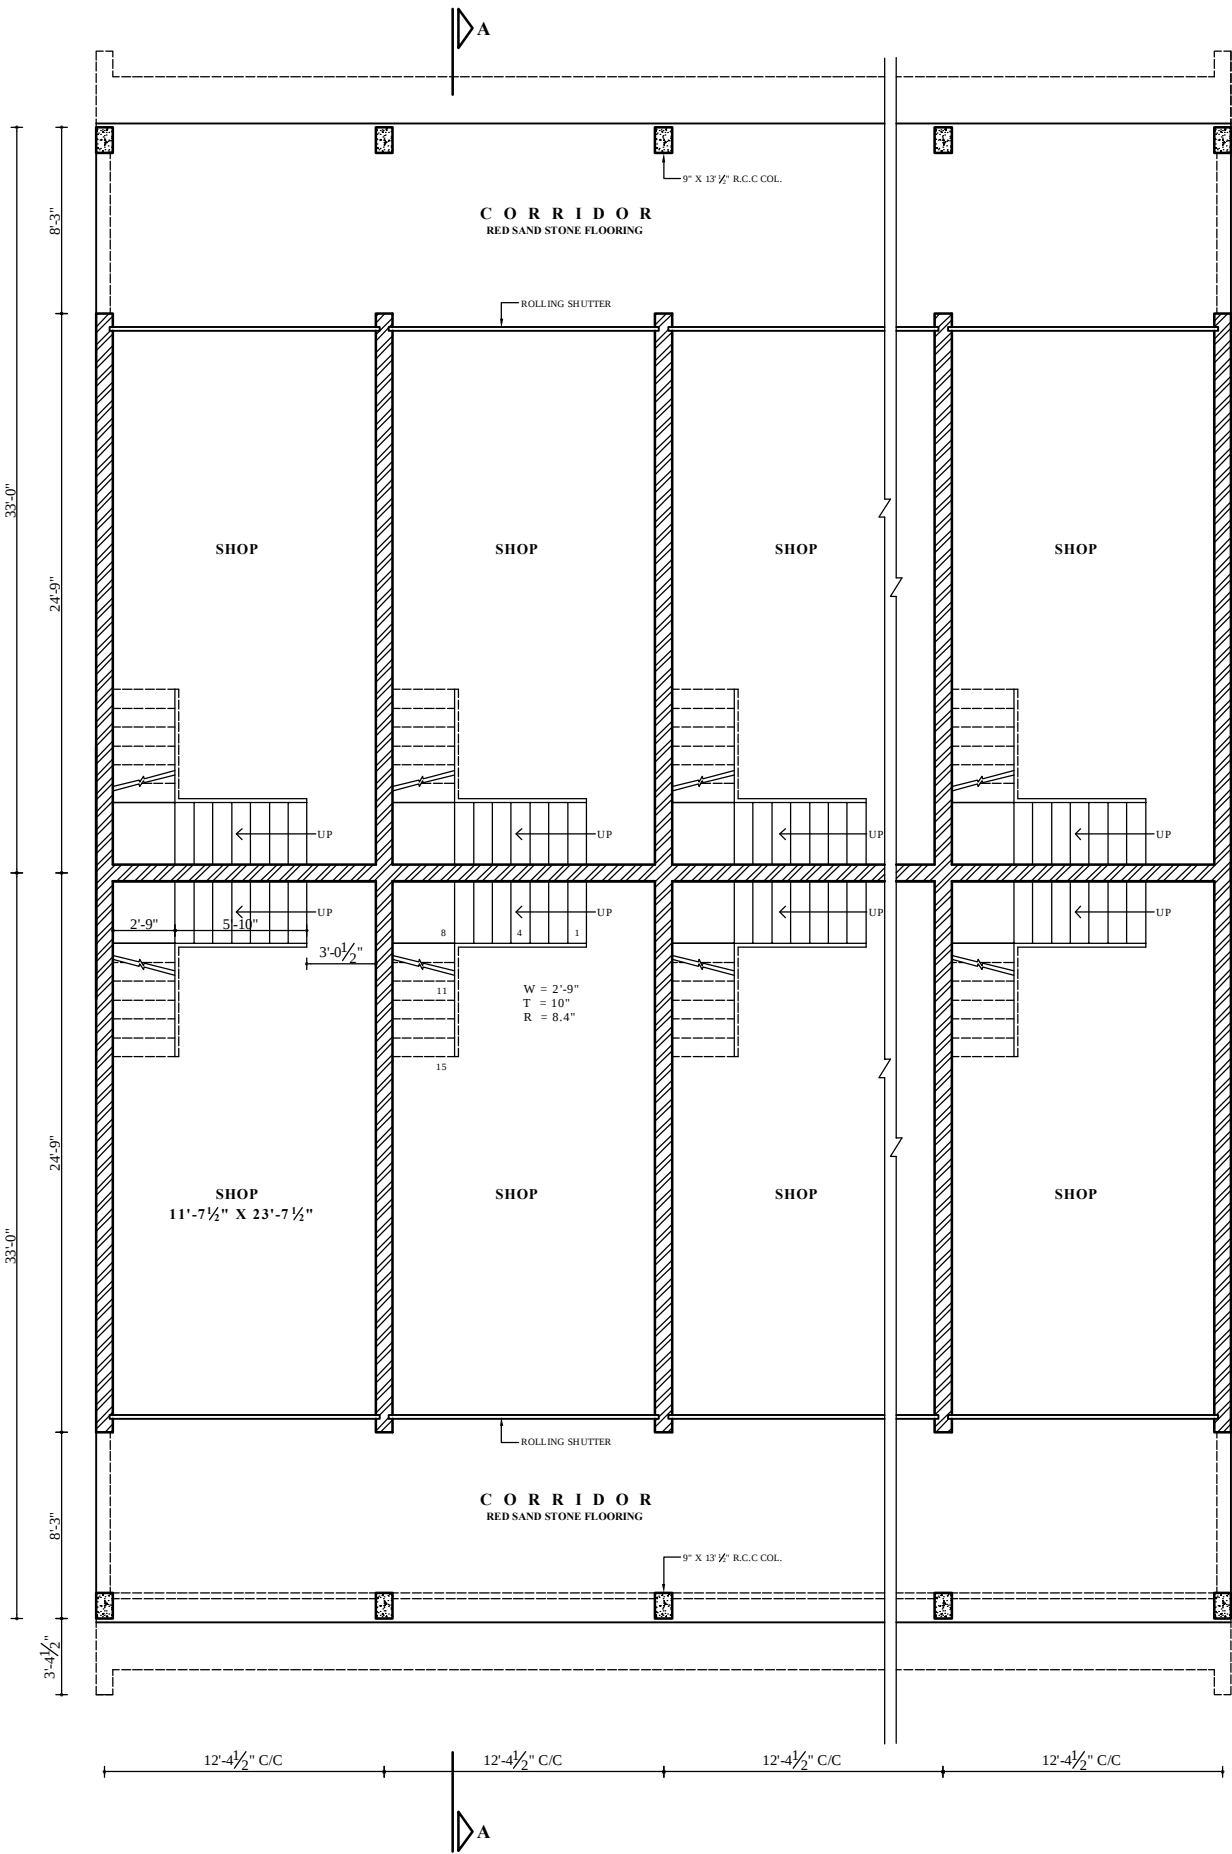


GROUND FLOOR PLAN

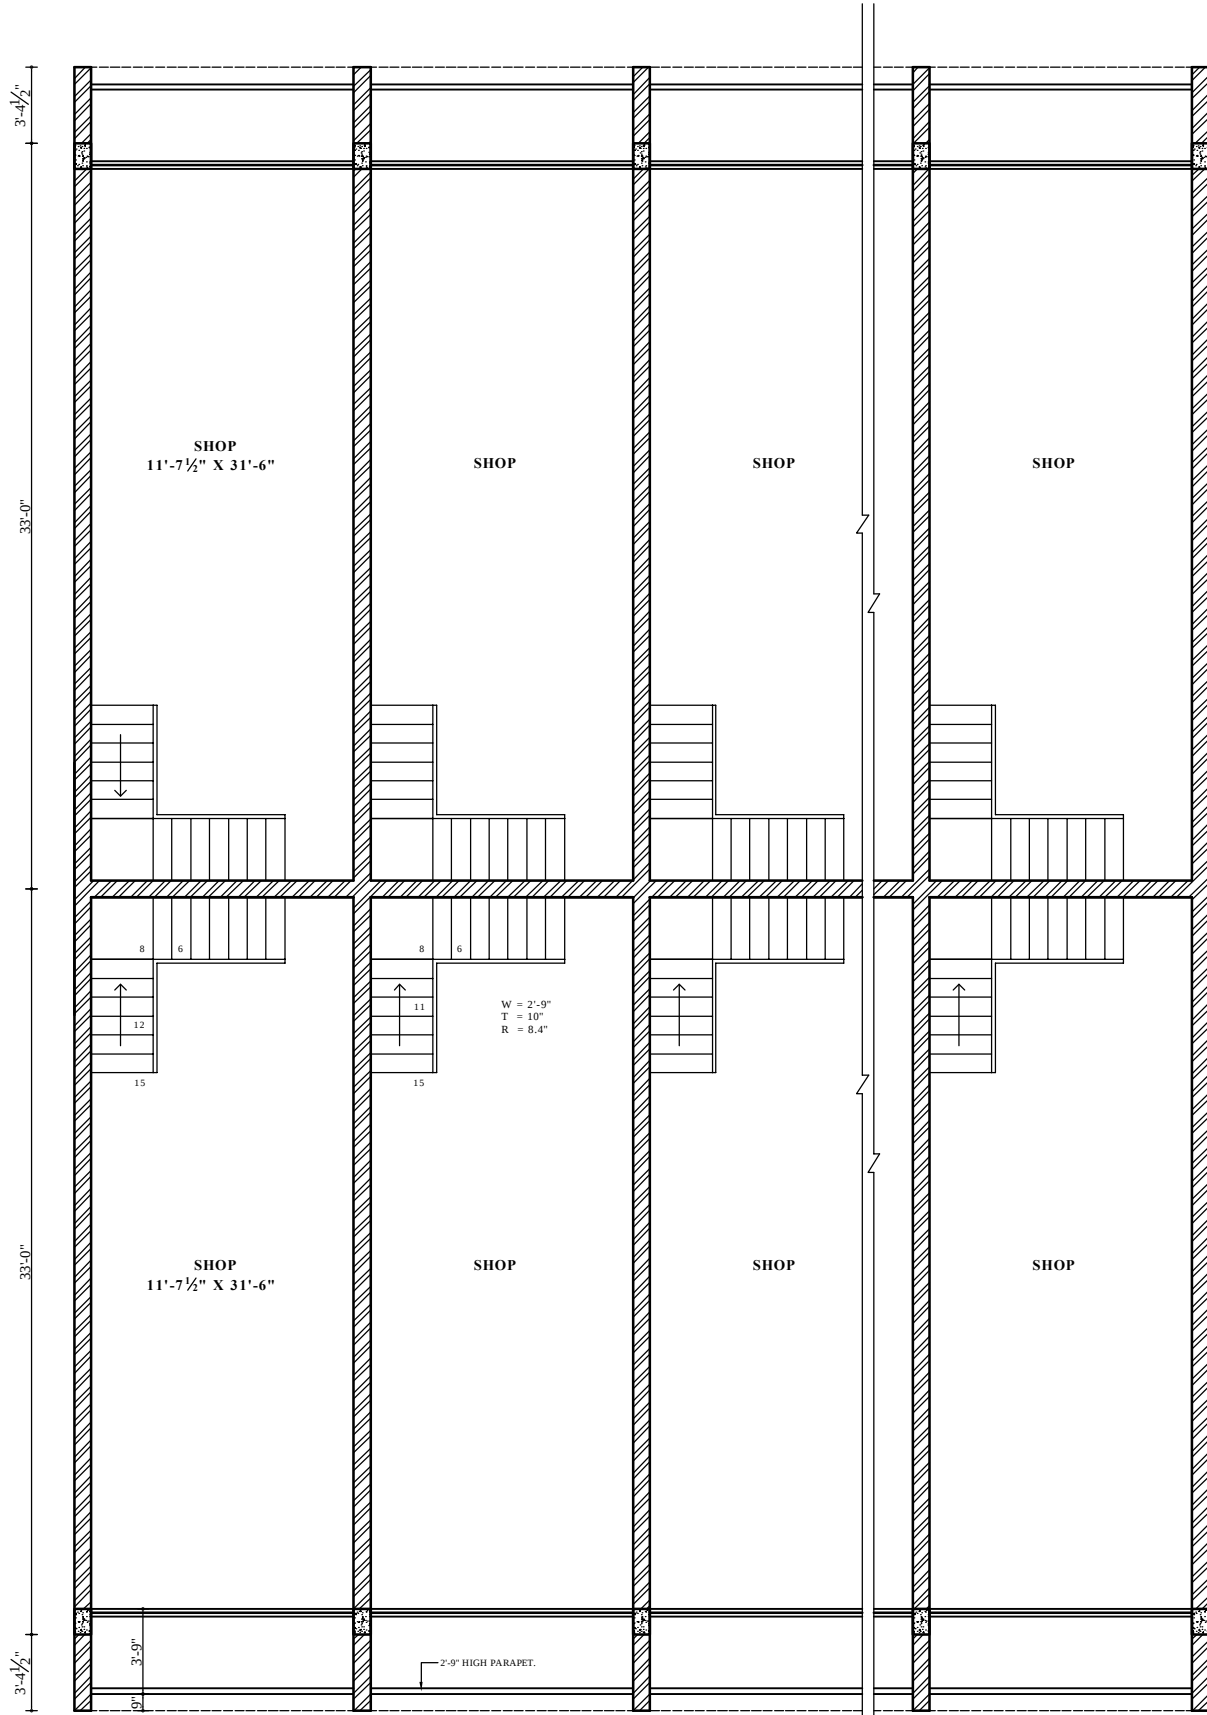

FIRST FLOOR PLAN

NOTE:-
THIS DIGITIZED DRAWING IS BASED ON THE ORIGINAL
DRAWING OF THE CONCERNED DEPARTMENT. IN CASE
OF ANY DISCREPANCY THE DETAILS IN THE ORIGINAL
DRAWING SHALL PREVAIL UPON.

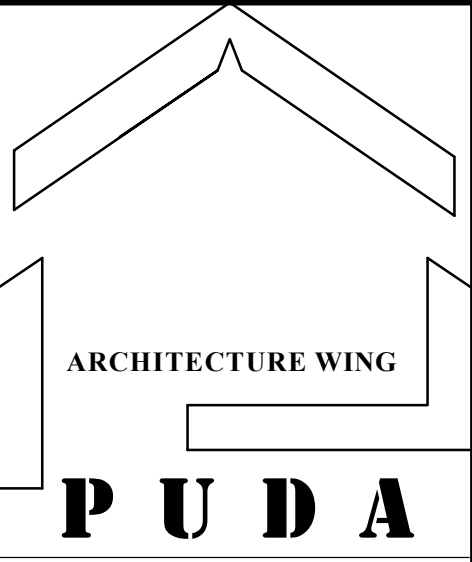

NOTES

1. THIS DESIGN HAS BEEN APPROVED IN THE R.P.D MEETING LUDHIANA ZONE HELD ON 12-11-1997 UNDER THE CHAIRMANSHIP OF ADDL. CHIEF ADMINISTRATOR.
2. FOR LAYOUT PLAN REFER DRG. NO. OF JOB NO. CSR -40 DRG. NO. 01. APPROVED IN RP & D MEETING HELD ON 08-12-1997.
3. FOR LAYOUT PLAN REFER DRG. OF JOB NO. CSR -32 DRG. NO. 01. APPROVED IN RP & D MEETING HELD ON 08-12-1997.

Sd/- ADDL. CHIEF ADMINISTRATOR		
Sd/- ARCHITECT		
SCALE :- 1/4" = 1'-0	DATE :- 19.09.1990	
CHKD. BY	JOB NO.	DRG NO.
DEALT BY	301	1
PROJECT:- ARCHITECTURAL CONTROL OF SHOPS (12'-4 1/2" X 33'-0") AT LUDHIANA		
PLANS , ELEVATIONS AND SECTIONS		