
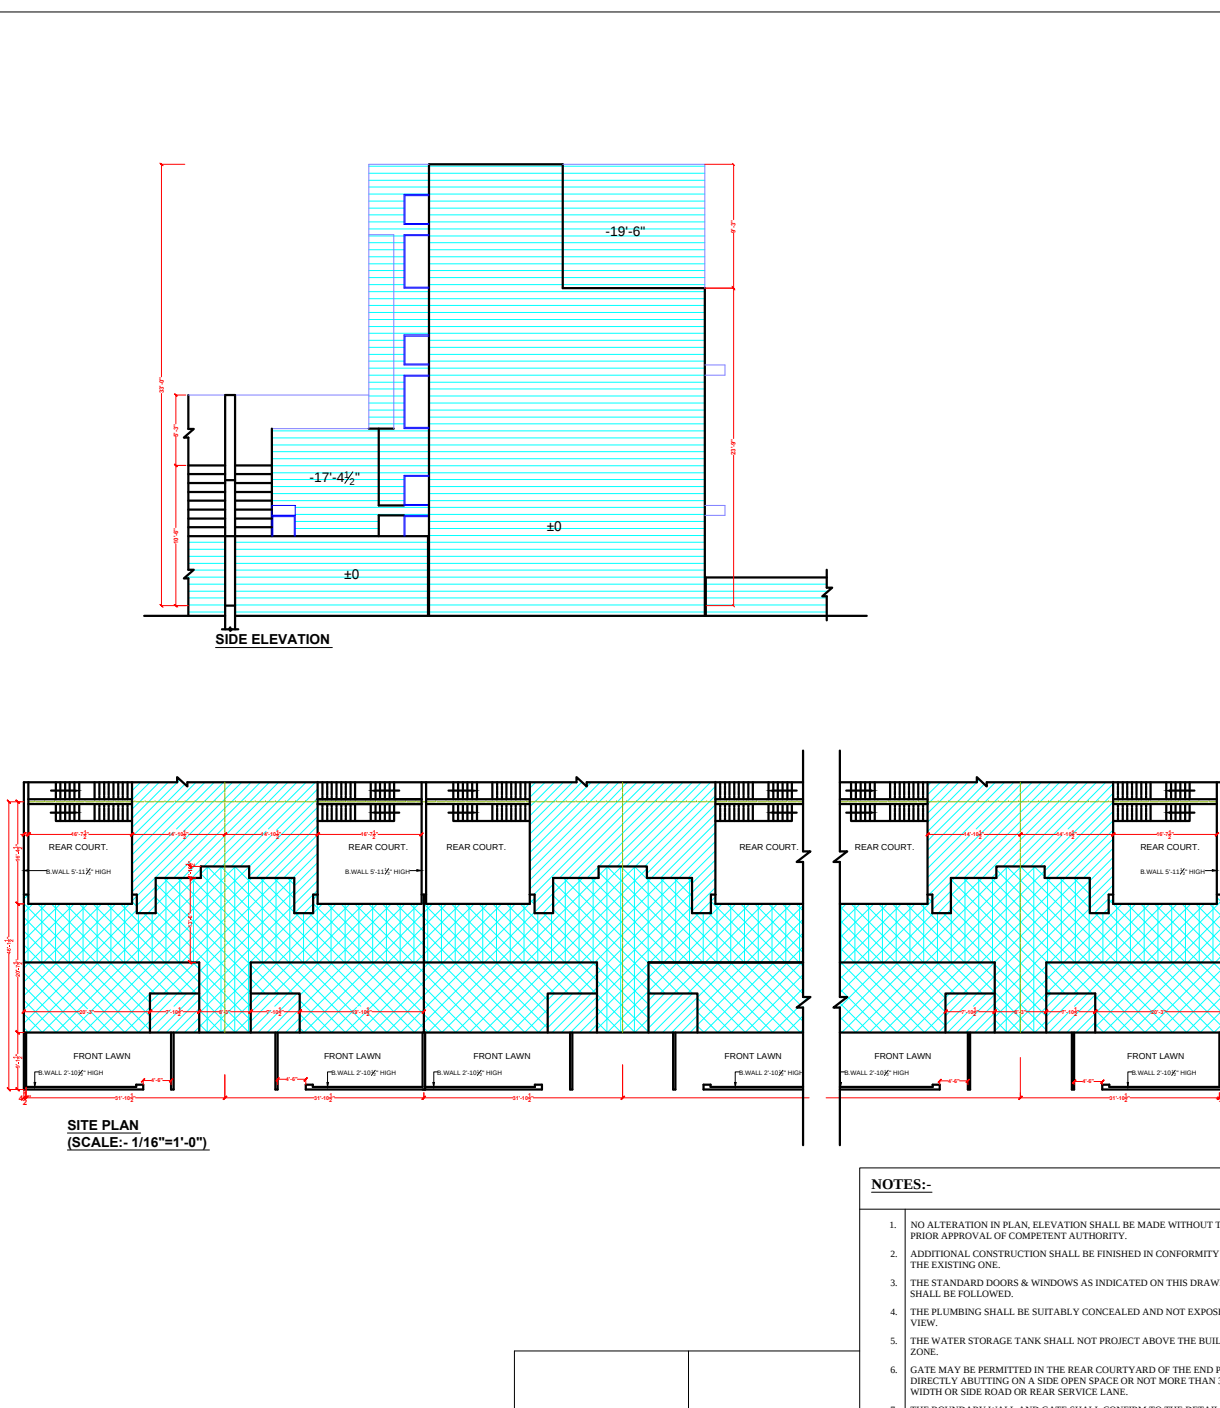


[illegible]

PUNJAB HOUSING DEVELOPMENT BOARD CHANDIGARH			
PRELIMINARY DRGS:- THIS DRAWG IS TO BE REFERRED ONLY FOR STRUCTURAL, MECHANICAL & ELEC. WORKS			
NOTE:- THE DRAFTERED DRAWING IS BASED ON THE ORIGINAL DRAWING OF THE CONCERNED DEPARTMENT. IN CASE OF ANY DISCREPANCY THE DETAILS IN THE ORIGINAL DRAWING SHALL PREVAIL UPON.			
HOUSING COMMISSIONER			
56			
SENIOR ARCHITECT			
56 ARCHITECT	56 ASST. ARCHITECT		
SCALE: 1/2" = 1'-0" DATE: 12.12.85			
MULTYPIER DRAFTER PW	JOB NO.	DRG. NO.	
CHECKED BY	137	2	
M.G. HOUSES -16			
SENIOR FLOOR PLAN			

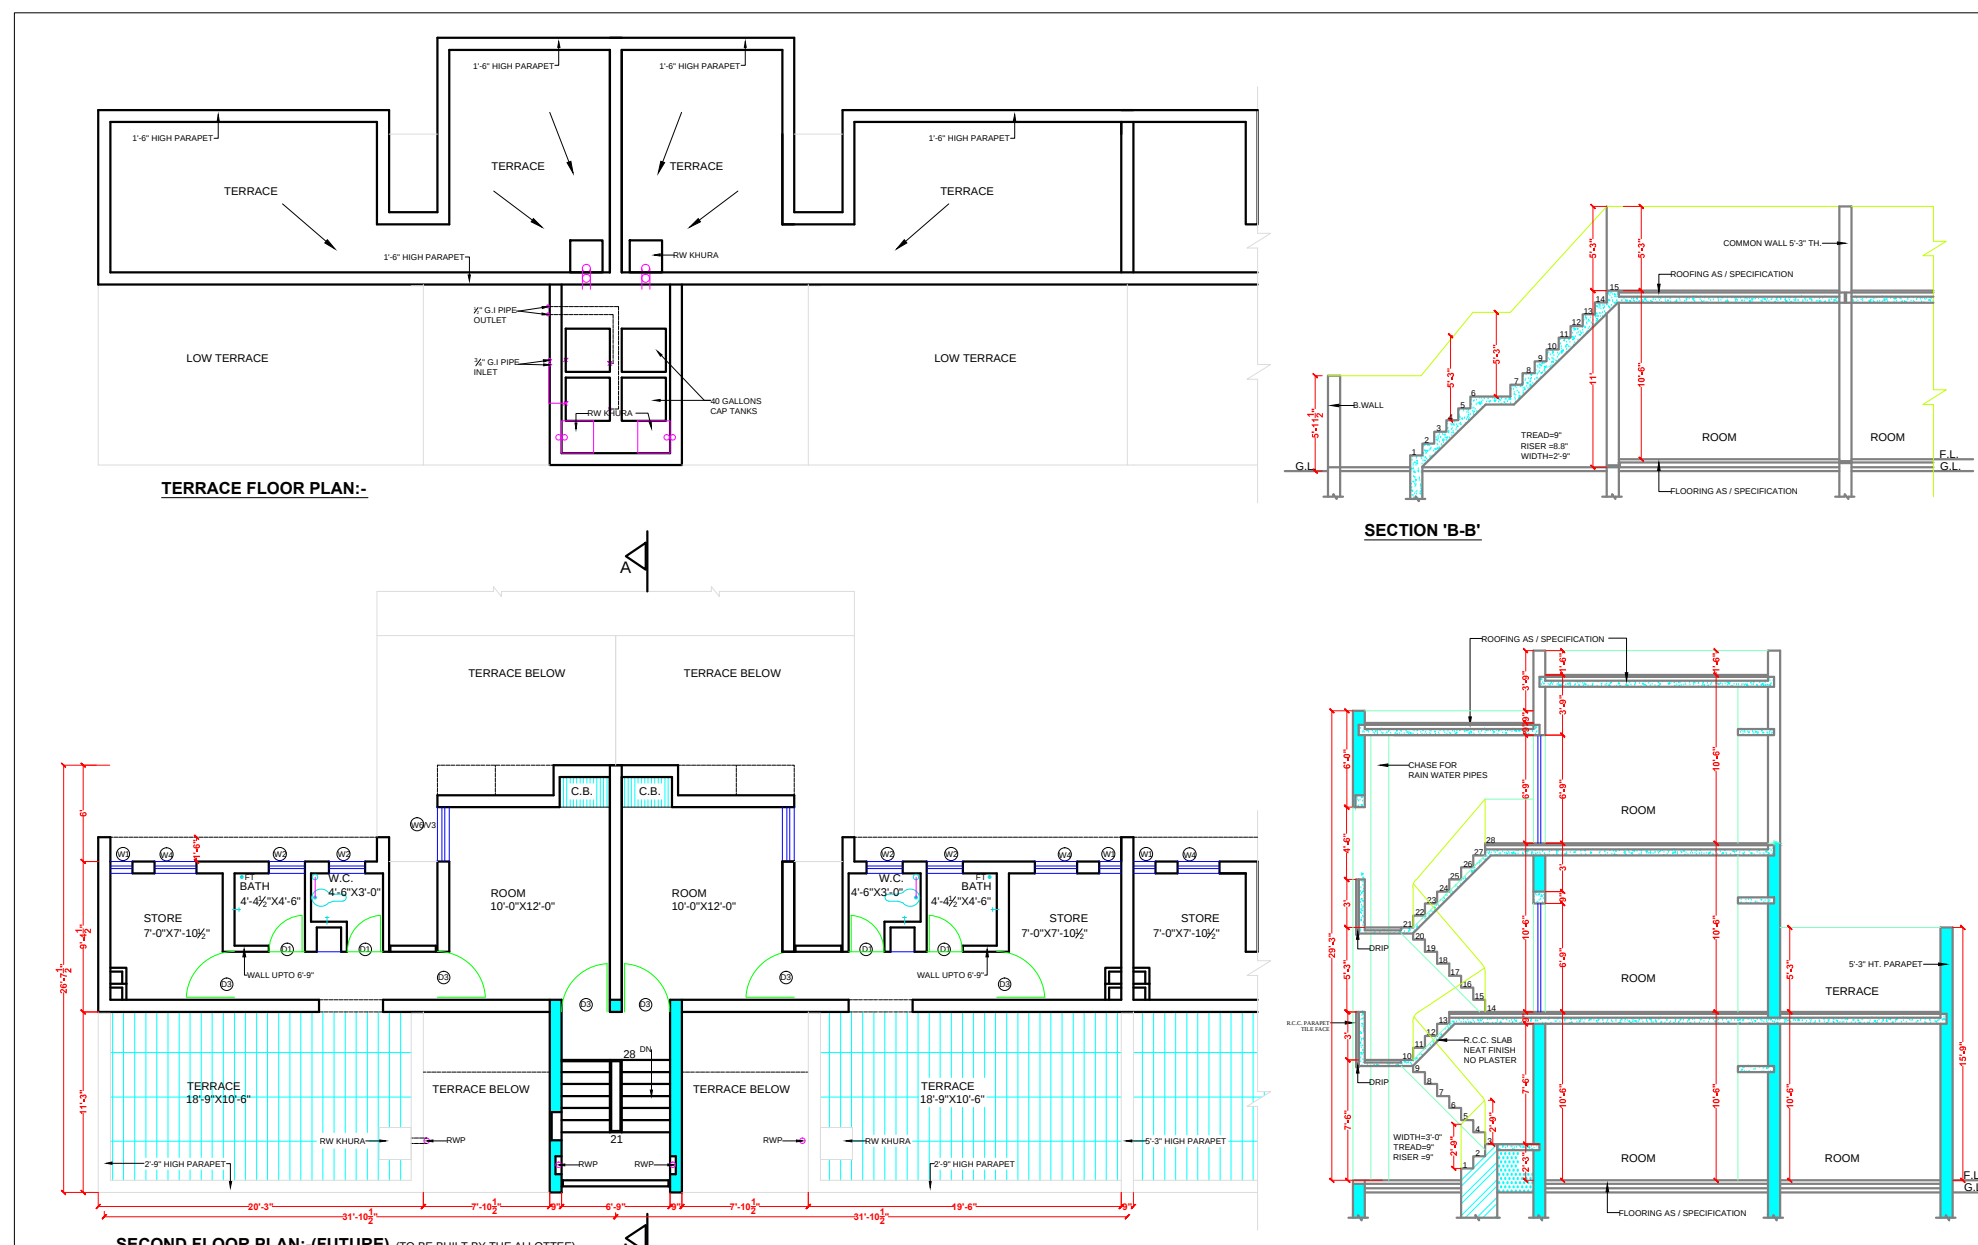

PUNJAB HOUSING DEVELOPMENT BOARD CHANDIGARH		
<u>PRELIMINARY DRGS:-</u> THIS DRG. IS TO BE REFERED ONLY FOR ROUGH COST ESTIMATE STRUCTURAL PB. HEALTH & ELECT. ADVICE.		
<u>NOTE:-</u> THE DIGITIZED DRAWING IS BASED ON THE ORIGINAL DRAWING OF THE CONCERNED DEPARTMENT. IN CASE OF ANY DISCREPANCY THE DETAILS IN THE ORIGINAL DRAWING SHALL PREVAILE UPON.		
Sd- HOUSING COMMISSIONER		
Sd- SENIOR ARCHITECT		
Sd-	Sd-	
ARCHITECT	ASSTT. ARCHITECT	
SCALE:- 1/4" = 1'-0"	DATE:-17.12.85	
MALVINDER DEALT BY	JOB NO.	DRG. NO.
CHECKED BY	137	3
M.I.G. HOUSES :-16		
FRONT AND REAR ELEVATIONS		