



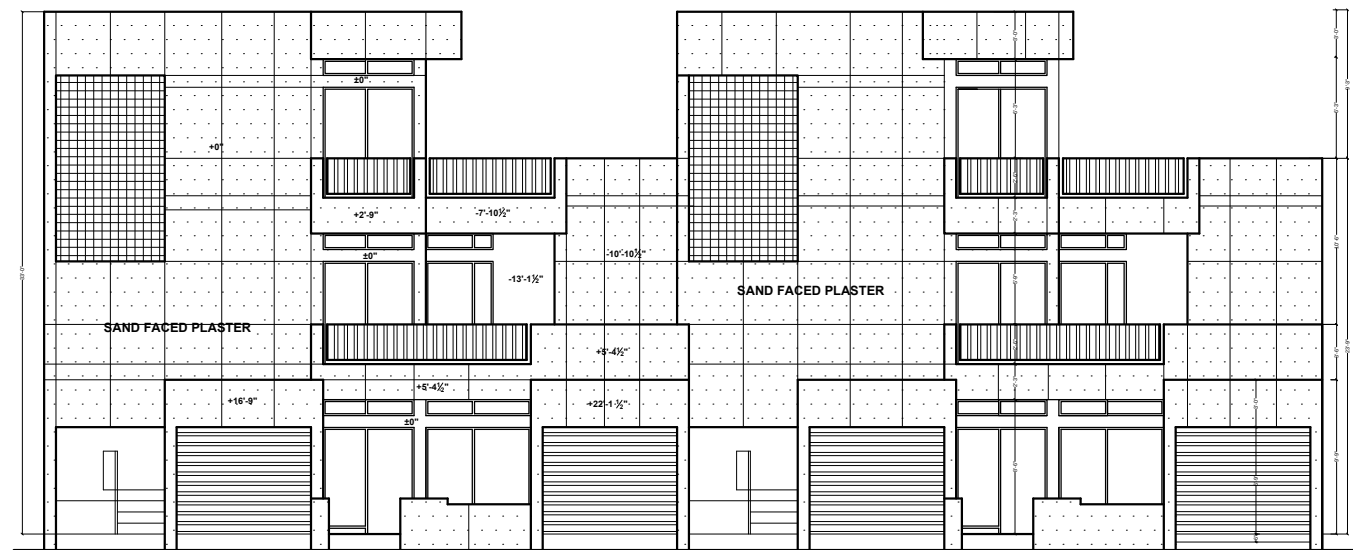

FRONT ELEVATION

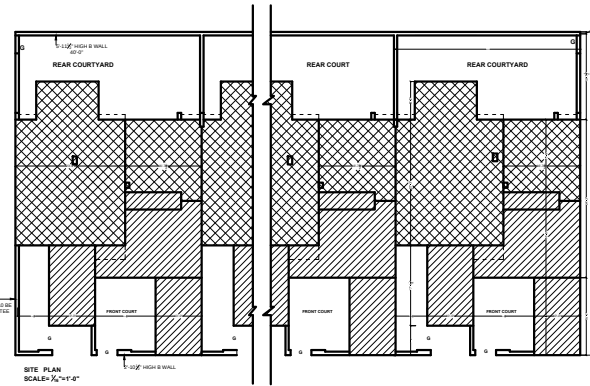

PUNJAB HOUSING DEVELOPMENT BOARD CHANDIGARH

NOTES:-

1. NO ALTERATION IN PLAN AND ELEVATION SHALL BE MADE WITHOUT THE PRIOR APPROVAL OF COMPETENT AUTHORITY.
2. ADDITIONAL CONSTRUCTION SHALL BE FINISHED IN CONFORMITY WITH THE EXISTING ONE.
3. THE STAIRS, DOORS & WINDOWS SIZES AS INDICATED ON THIS DRAWING SHALL BE FOLLOWED.
4. THE PLUMBING SHALL BE SUITABLY CONCEALED AND NOT EXPOSED TO VIEW.
5. THE WATER STORAGE TANK SHALL NOT PROJECT ABOVE THE BUILDING ZONE.
6. GATE MAY BE PERMITTED IN THE REAR COURTYARD OF THE END PLOTS DIRECTLY ABUTTING ON THE SIDE OPEN SPACE OR NOT MORE THAN 30' 0" WIDTH OR SIDE ROAD OR REAR SERVICE LANE.
7. W.R IN GARAGES OMITTED & DOOR WITH VENTILATOR FOR G.F. & VENTILATOR FOR F.F. ADDED IN GARAGES.
8. PUBLIC HEALTH INCORPORATED AS DRAWING NO. 1413.16 & 17 OF JOB NO. 136.

NOTES:-

THE DIGITIZED DRAWING IS BASED ON THE ORIGINAL DRAWING OF THE CONCERNED DEPARTMENT IN CASE OF ANY DISCREPANCY THE DETAILS IN THE ORIGINAL DRAWING SHALL PREVAIL UPON.

SCHEDULE OF JOINERY.

S.NO.	TYPE	WIDTH	HEIGHT	C.L.	L.L.	REMARK
1.	DO	2'-4 1/2"	6'-0"	-	0'-0"	
2.	DO	2'-2"	6'-0"	-	0'-0"	
3.	DO	3'-0"	6'-0"	-	0'-0"	
4.	DO	3'-0"	6'-0"	-	0'-0"	
COLORS SCHEME:-

1. EXTERIOR WALLS: LIGHT GREEN.
2. EXTERIOR ROOF: DARK GREEN.
3. EXTERIOR ROOF: DARK GREEN.
4. EXTERIOR ROOF: DARK GREEN.
5. EXTERIOR ROOF: DARK GREEN.

1.	NOTE NO. 6 ADDED	56-	29.5.91
2.	NOTE NO. 7 ADDED	56-	26.4.90

REVISION:-

HOUSING COMMISSIONER

ARCHITECT

ASST. ARCHITECT

SCALE:- 1/4" = 1'-0"

DATE: 6.2.99

ANITA DEALT BY


JOB NO. DRG. NO.

CHECKED BY


136 20-A

HLG./P.S.F. SCHEME -12 FLATS CUM DUPLEX TYPE

GROUND FLOOR PLAN, FRONT ELEVATION, SECTION A-A AND SITE PLAN

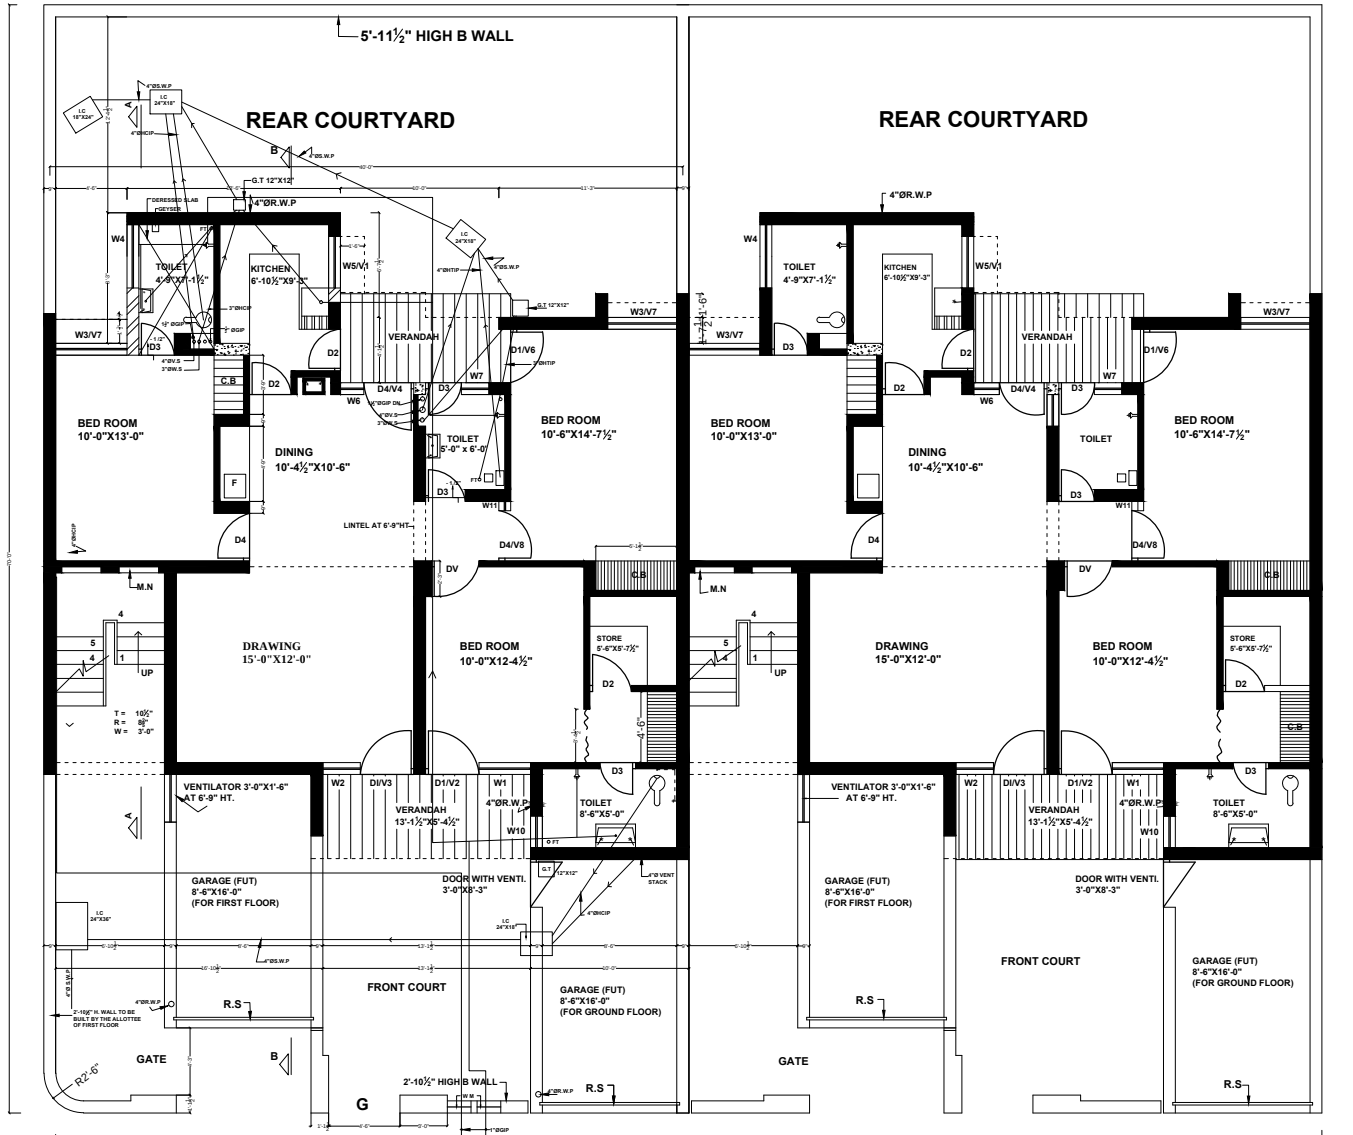


GROUND FLOOR PLAN

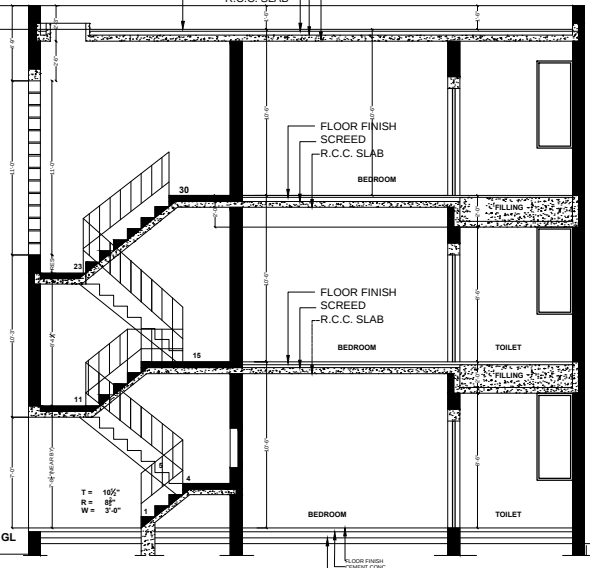

SECTION A-A'


OWNER P. ARCHITECT

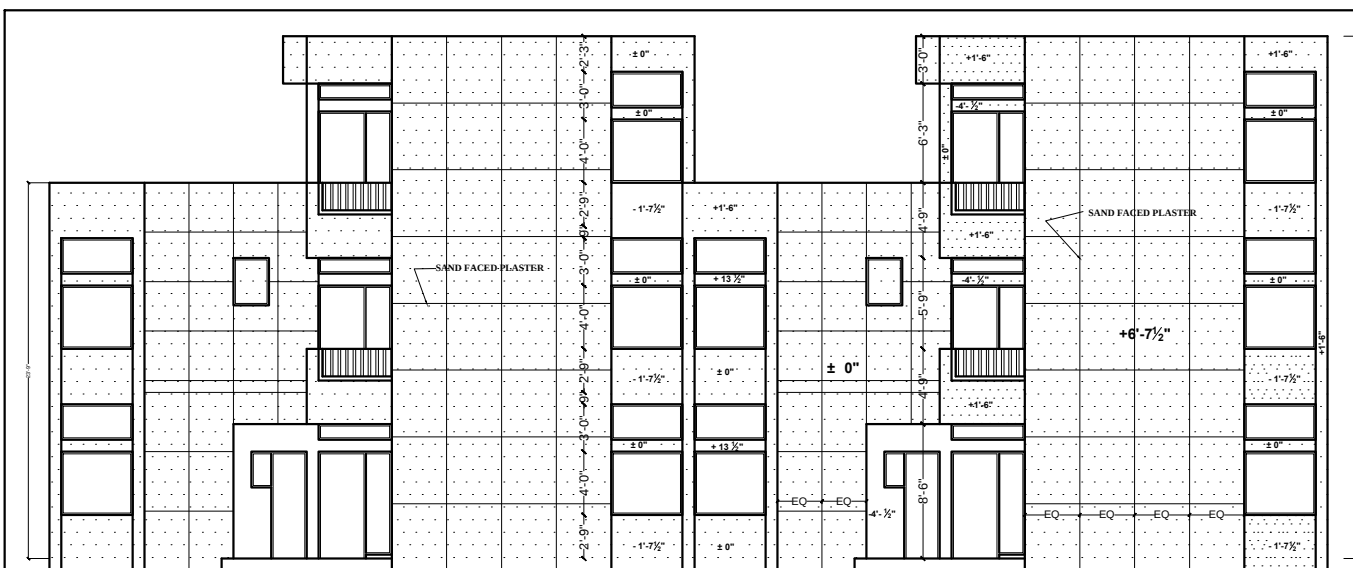


REAR ELEVATION



FIRST FLOOR PLAN

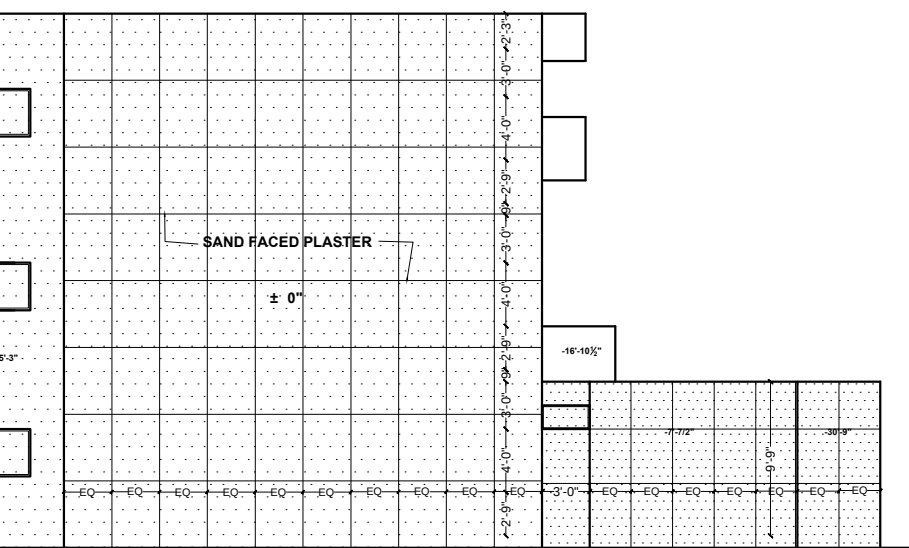

LEFT SIDE ELEVATION

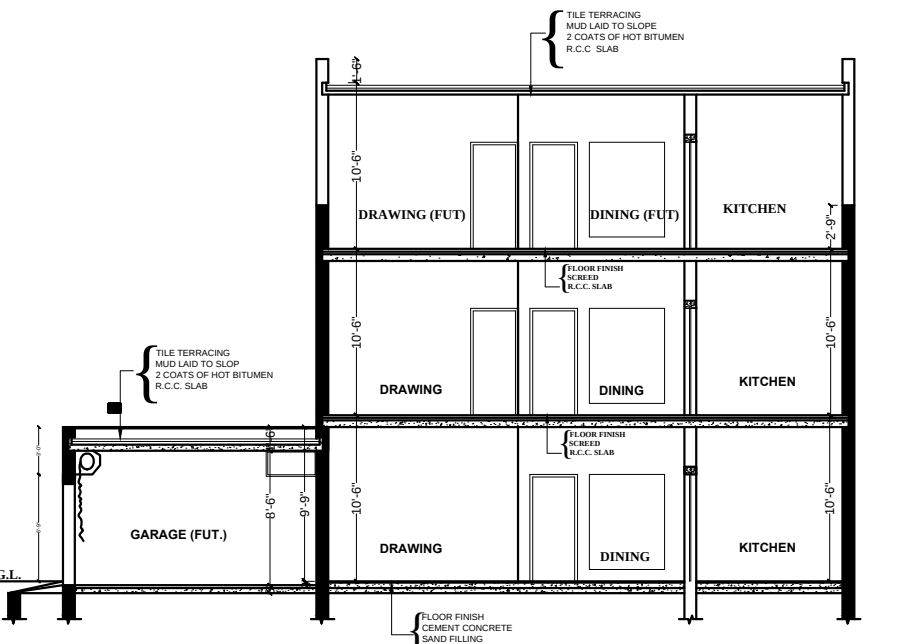

SECTION B-B

ALLOTTEE P. ARCHITECT

PUNJAB HOUSING DEVELOPMENT BOARD CHANDIGARH

NOTE:-

THE DIGITIZED DRAWING IS BASED ON THE ORIGINAL DRAWING OF THE CONCERNED DEPARTMENT IN CASE OF ANY DISCREPANCY THE DETAILS IN THE ORIGINAL DRAWING SHALL PREVAIL UPON.

HOUSING COMMISSIONER

ARCHITECT

ASST. ARCHITECT

SCALE :- 1/4" = 1'-0"

DATE: 20.6.99

DEALT BY


JOB NO. DRG. NO.

CHECKED BY


136 21-A

HLG. / P.S.F. SCHEME -12 FLATS CUM DUPLEX TYPE


FIRST FLOOR PLAN, REAR ELEVATION, RIGHT SIDE ELEVATION AND SECTION - B-B

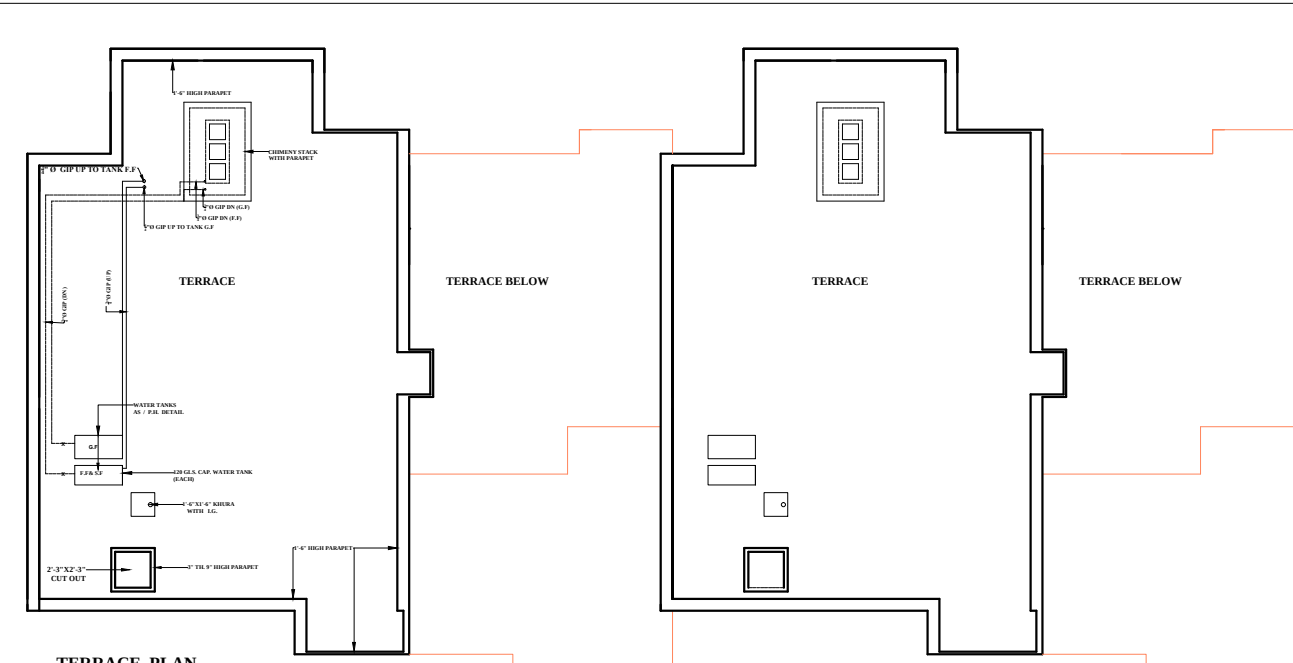

TERRACE PLAN

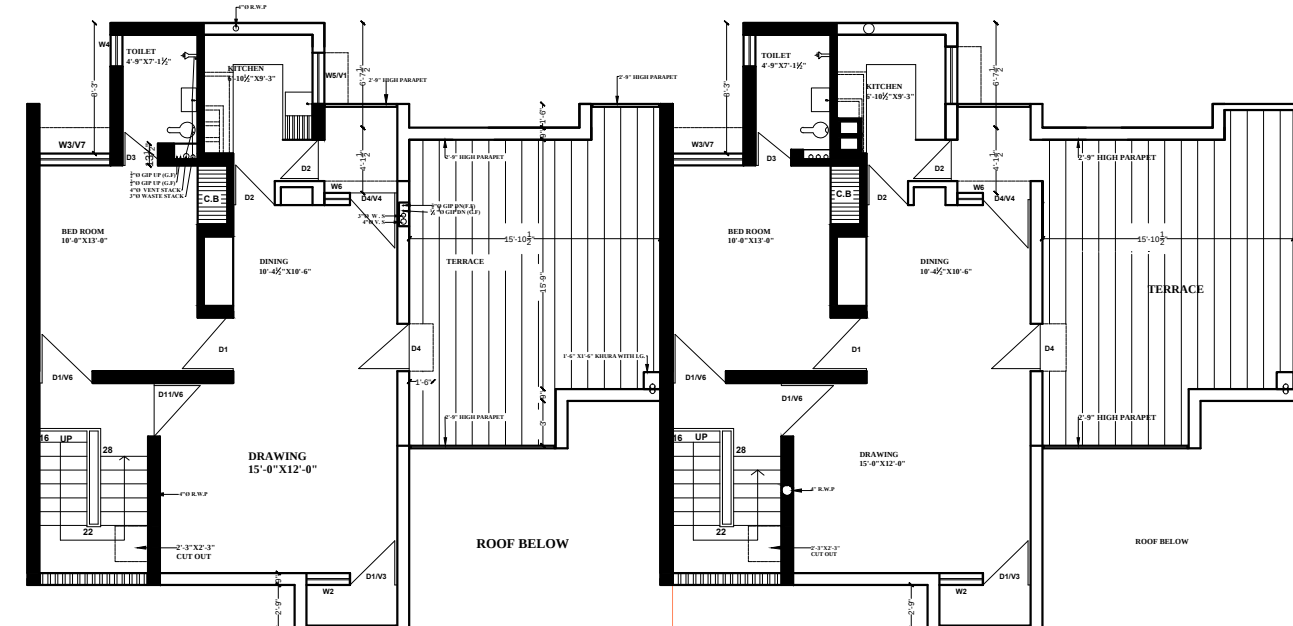

SECOND FLOOR PLAN

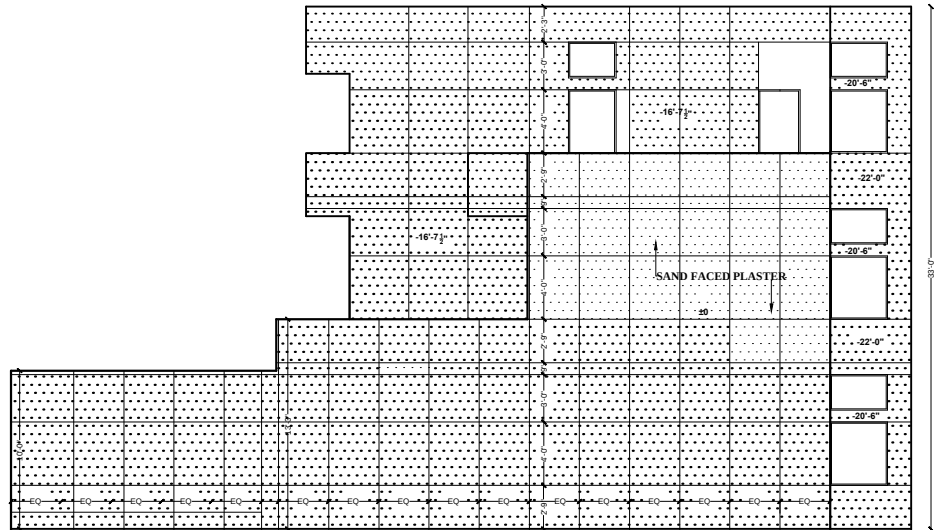

RIGHT SIDE ELEVATION

PUNJAB HOUSING DEVELOPMENT BOARD CHANDIGARH

NOTE:-

THE DIGITIZED DRAWING IS BASED ON THE ORIGINAL DRAWING OF THE CONCERNED DEPARTMENT IN CASE OF ANY DISCREPANCY THE DETAILS IN THE ORIGINAL DRAWING SHALL PREVAIL UPON.

HOUSING COMMISSIONER

ARCHITECT

ASST. ARCHITECT

SCALE :- 1/4" = 1'-0"

DATE: 20.6.99

DEALT BY

JOB NO. DRG. NO.

CHECKED BY

136 22-A

HLG. / P.S.F. SCHEME -12 FLATS CUM DUPLEX TYPE

SECOND FLOOR PLAN, TERRACE PLAN & RIGHT SIDE ELEVATION

ALLOTTEE P. ARCHITECT