

ARCHITECTURE
DEPARTMENT
PUNJAB

S.NO. NOTES

TRANSFER TO PUDA
22/7/96

S. NO. DESCRIPTION SIGN. DATE

Sd/-
CHIEF ADMINISTRATOR ,PUNJAB

Sd/-
CHIEF ARCHITECT

Sd/- ARCHITECT Sd/- ASST. ARCHITECT

OFFICE OF CHIEF ARCHITECT ,PUNJAB
S.C.O NO. - 100 SECTOR -17-D
CHANDIGARH - 160017

Sd/- DEALT BY:- Sd/- CHECKED BY:-


ARCHITECTURAL CONTROL SHEET
OF SMALL SHOPS SECTOR - 64
S.A.S. NAGAR (MOHALI) 8'-3"X24'-9"
SINGLE LINE

GROUND FLOOR PLAN,ELEVATION
& SECTION AT B-B &
OPEN TERRACE PLAN
DETAIL AT = Y & K


SCALE = 1/4"=1'-0" & 1"=1'-0"

DATE = 10.02.88


JOB NO. DRG. NO.
1181-W 1

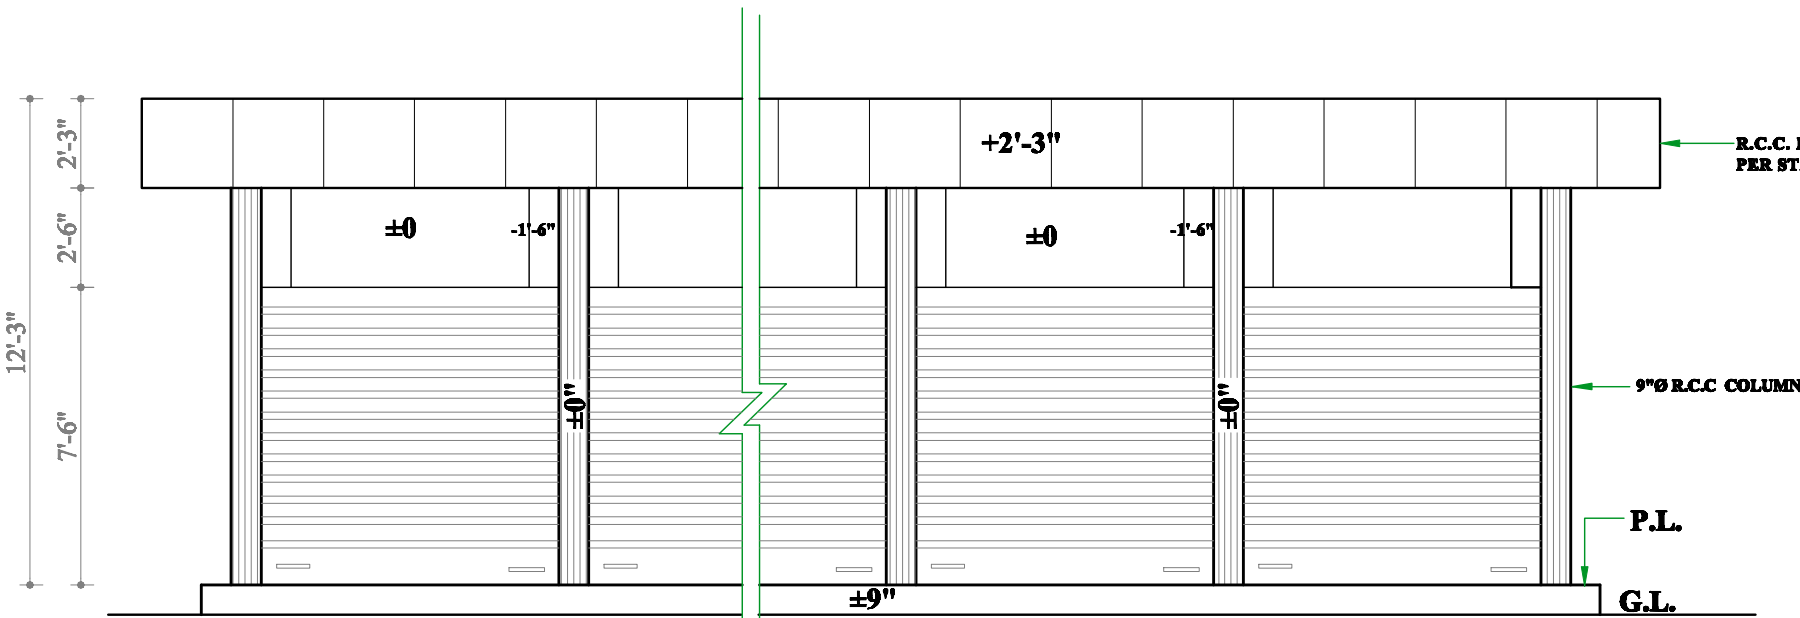


FRONT ELEVATION

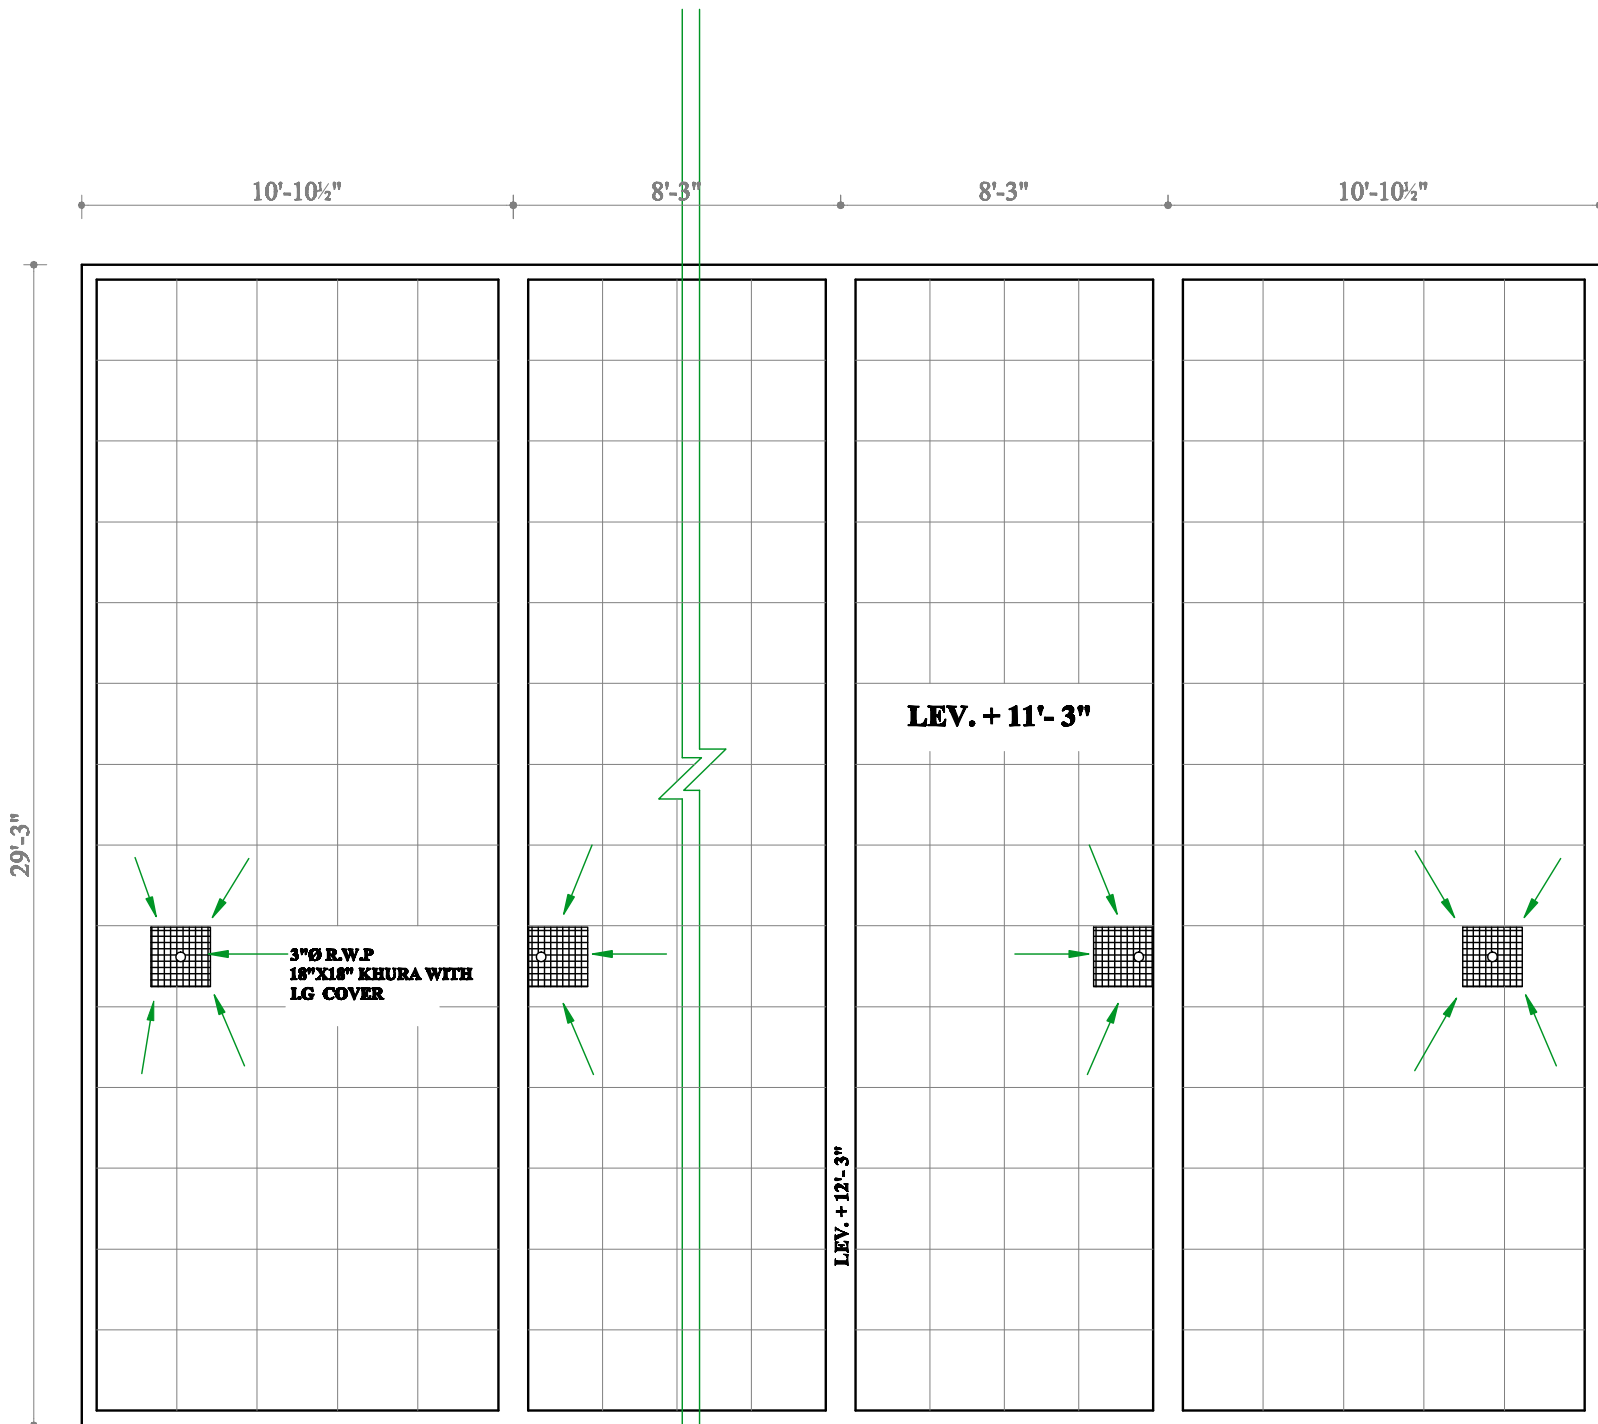


OPEN TERRACE PLAN

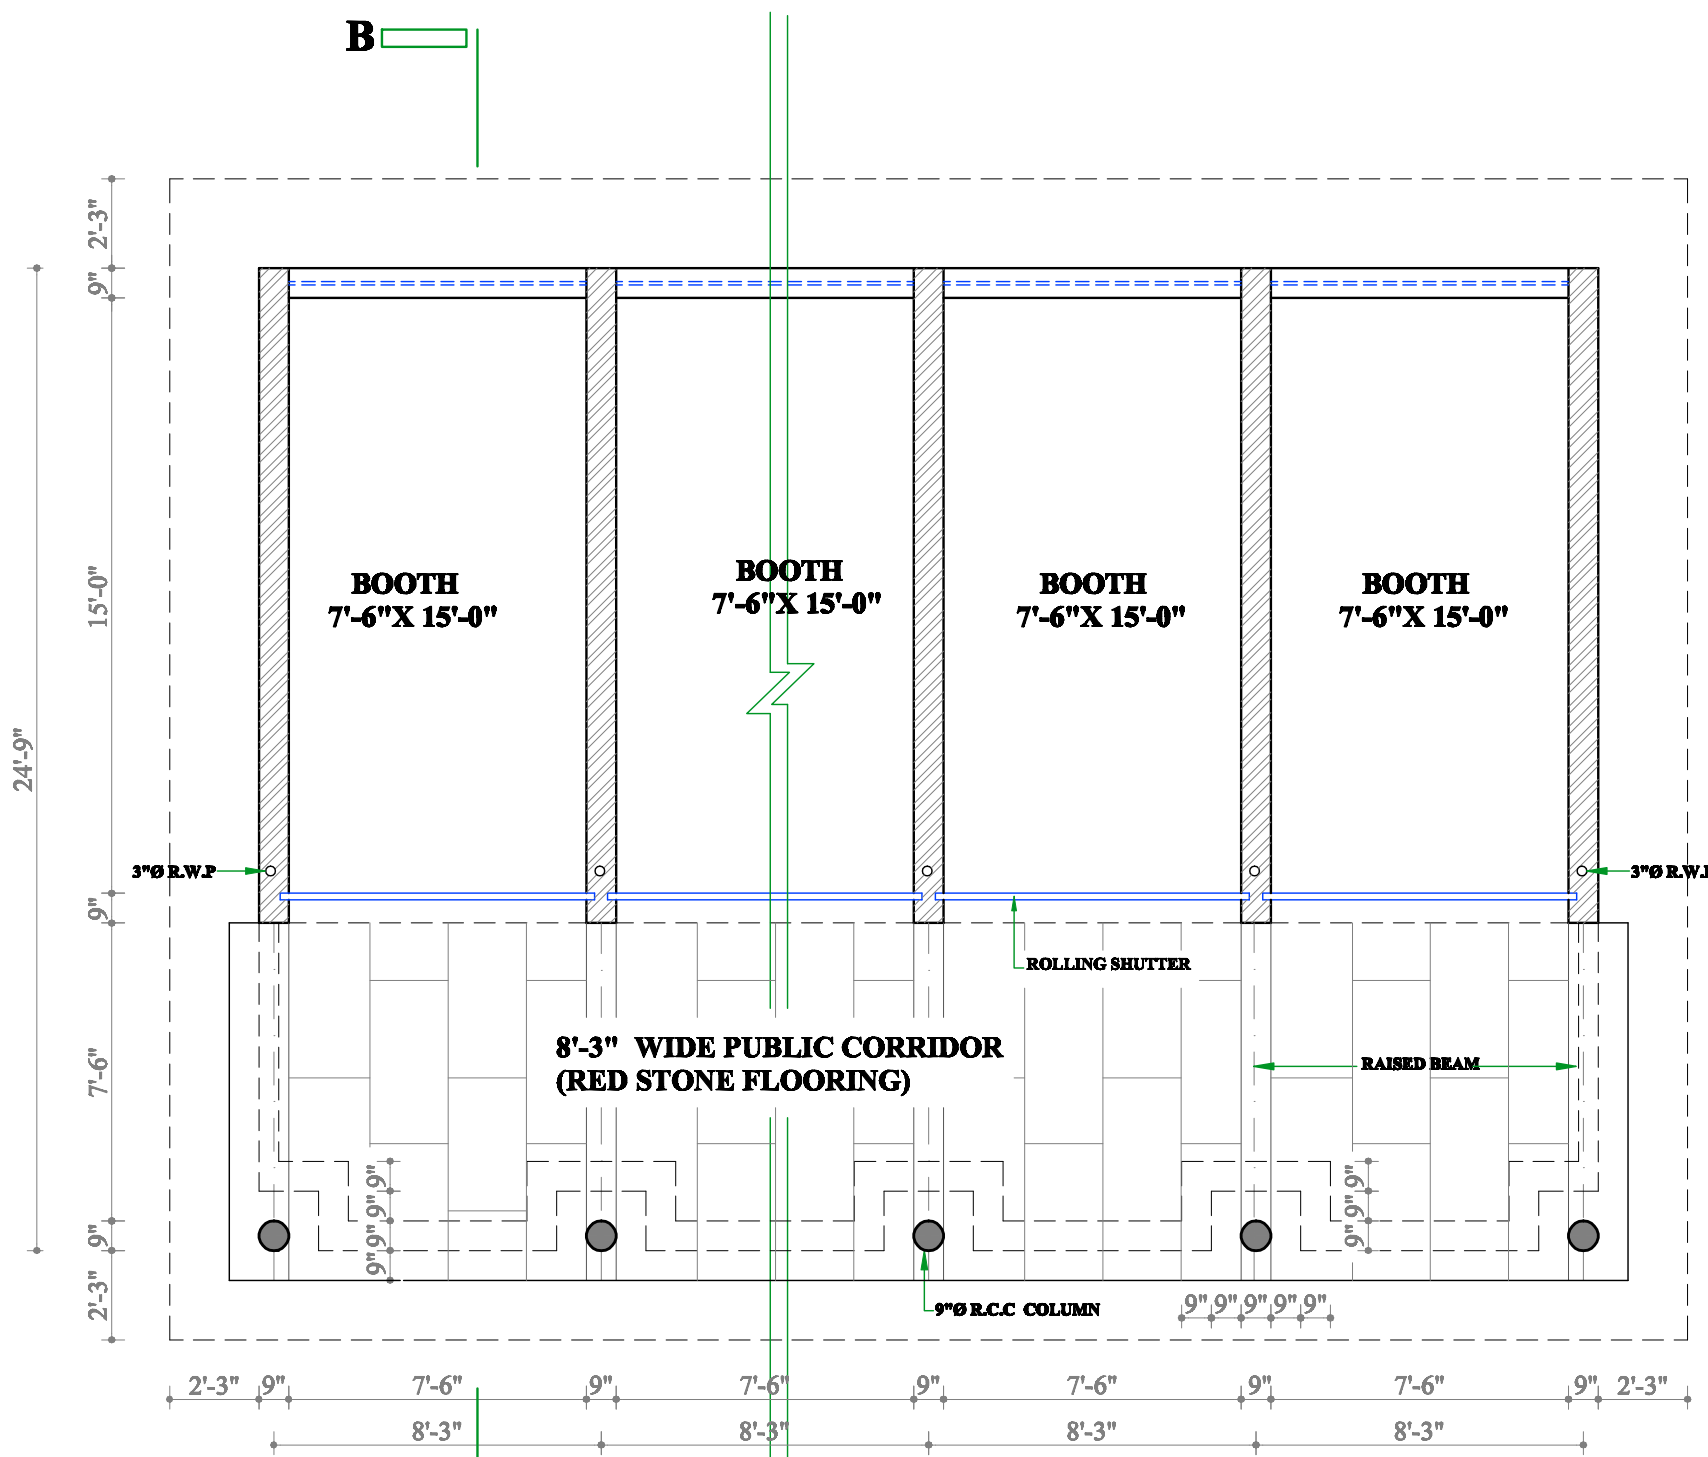


GROUND FLOOR PLAN

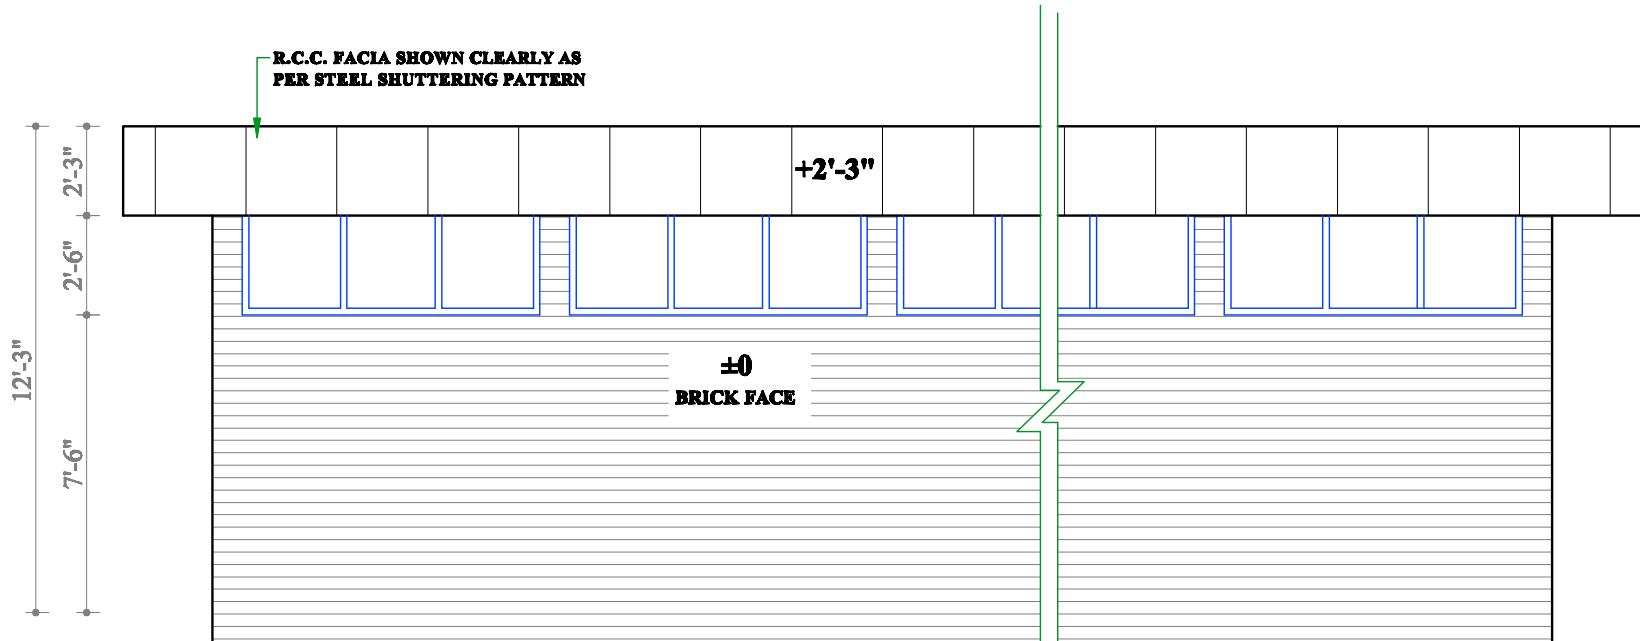


REAR ELEVATION

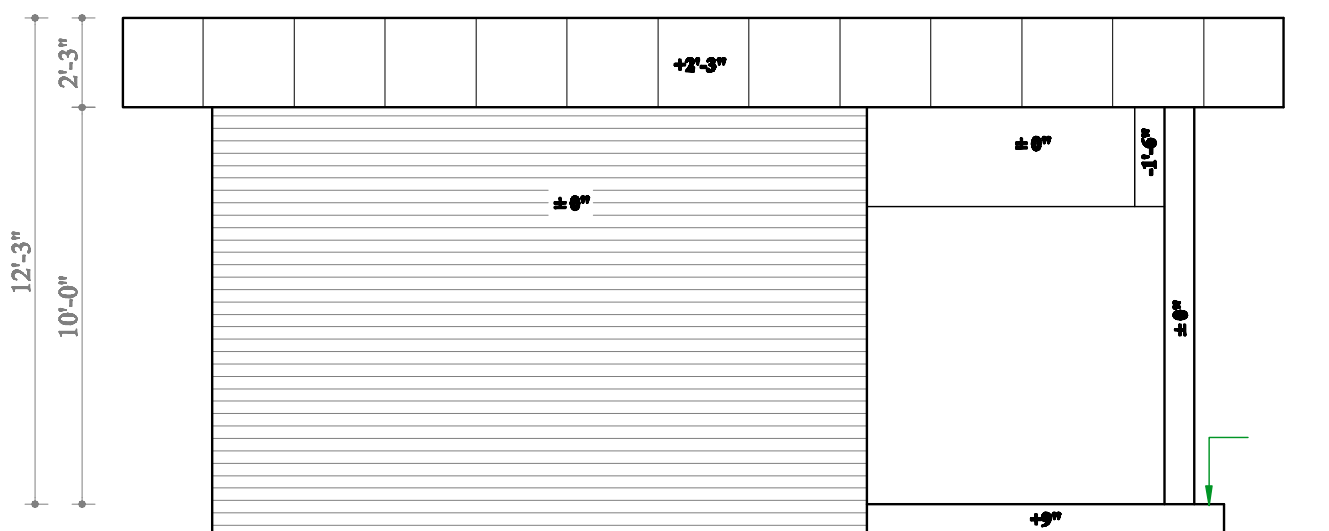


SIDE ELEVATION

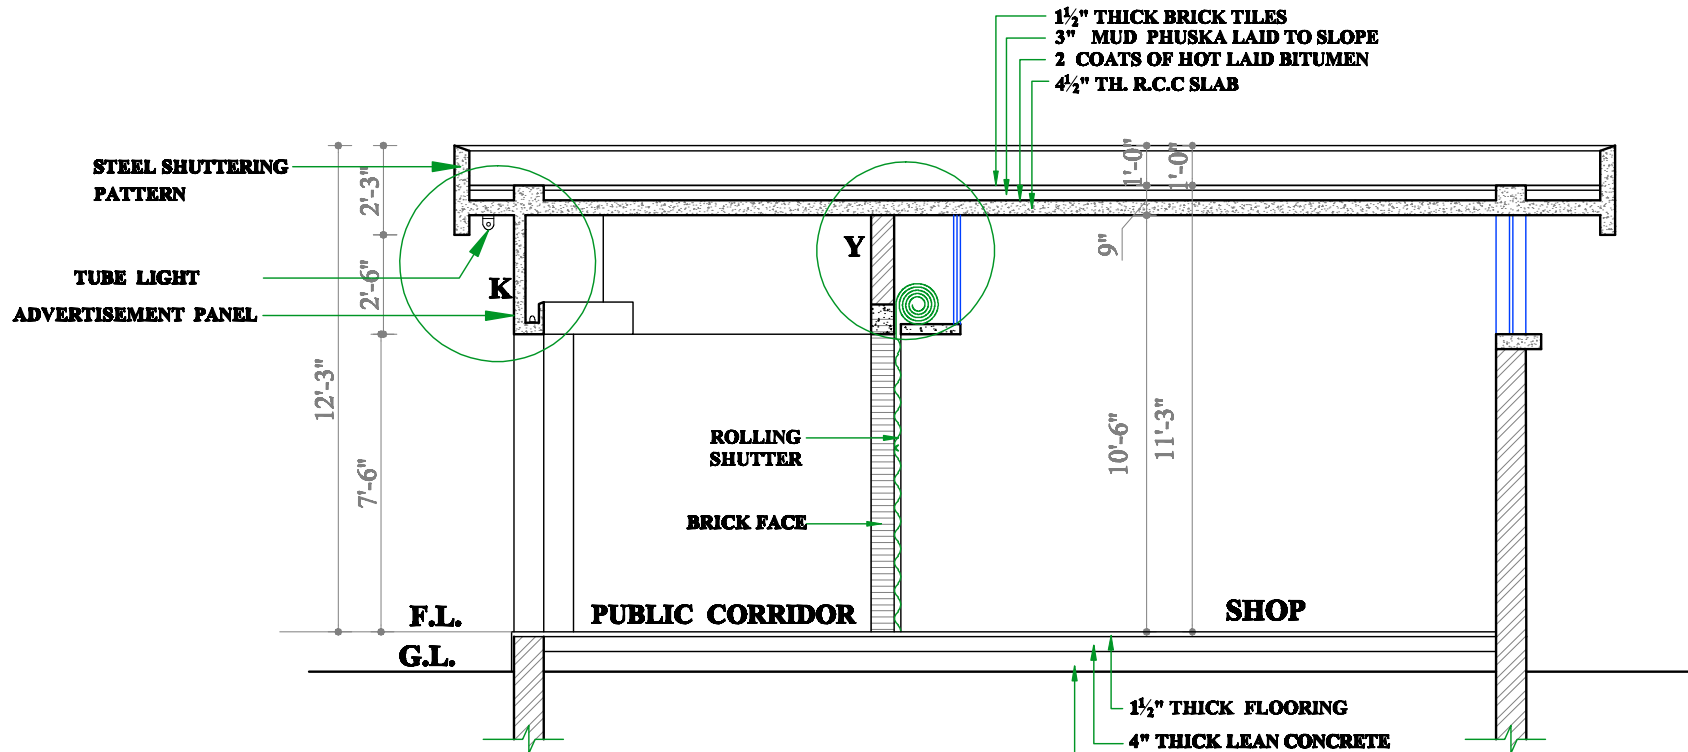

SECTION AT 'B-B'

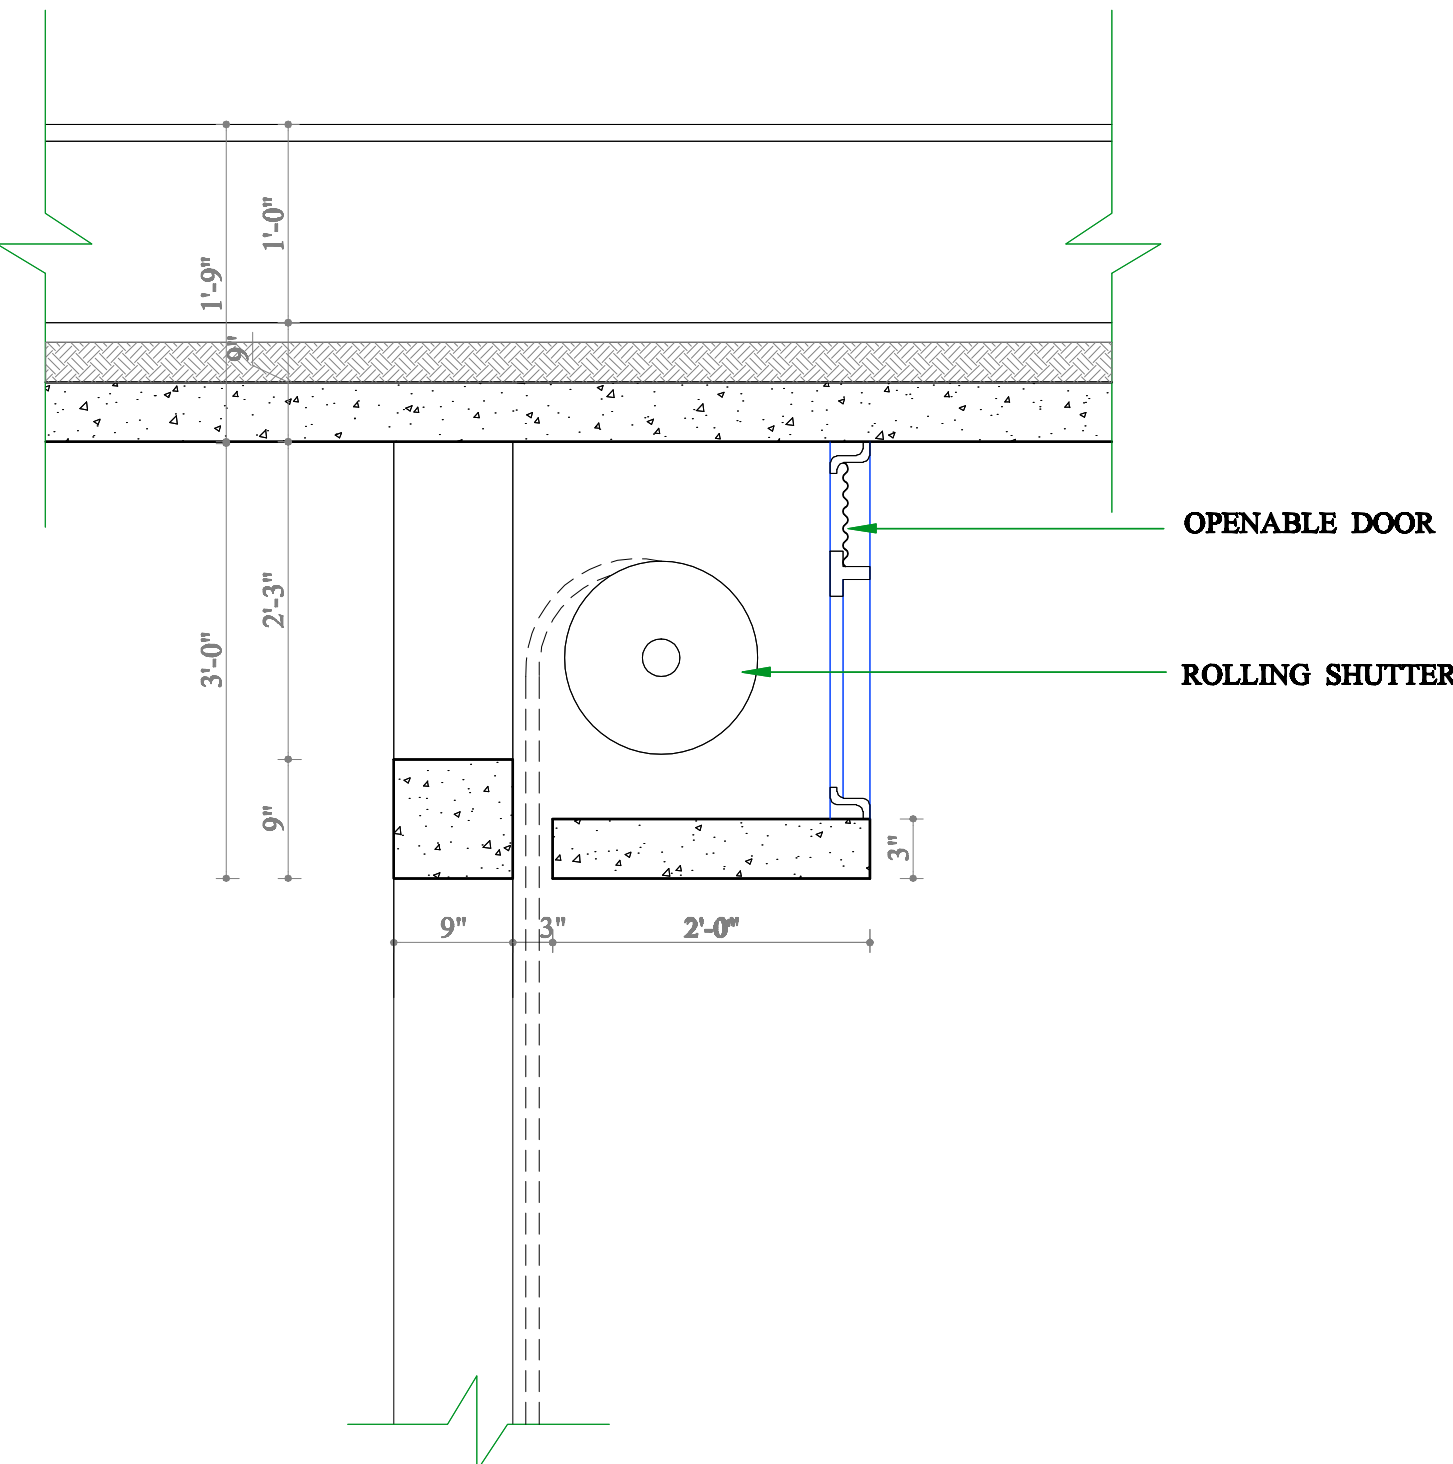

DETAIL AT 'Y'
SCALE 1" = 1'-0"

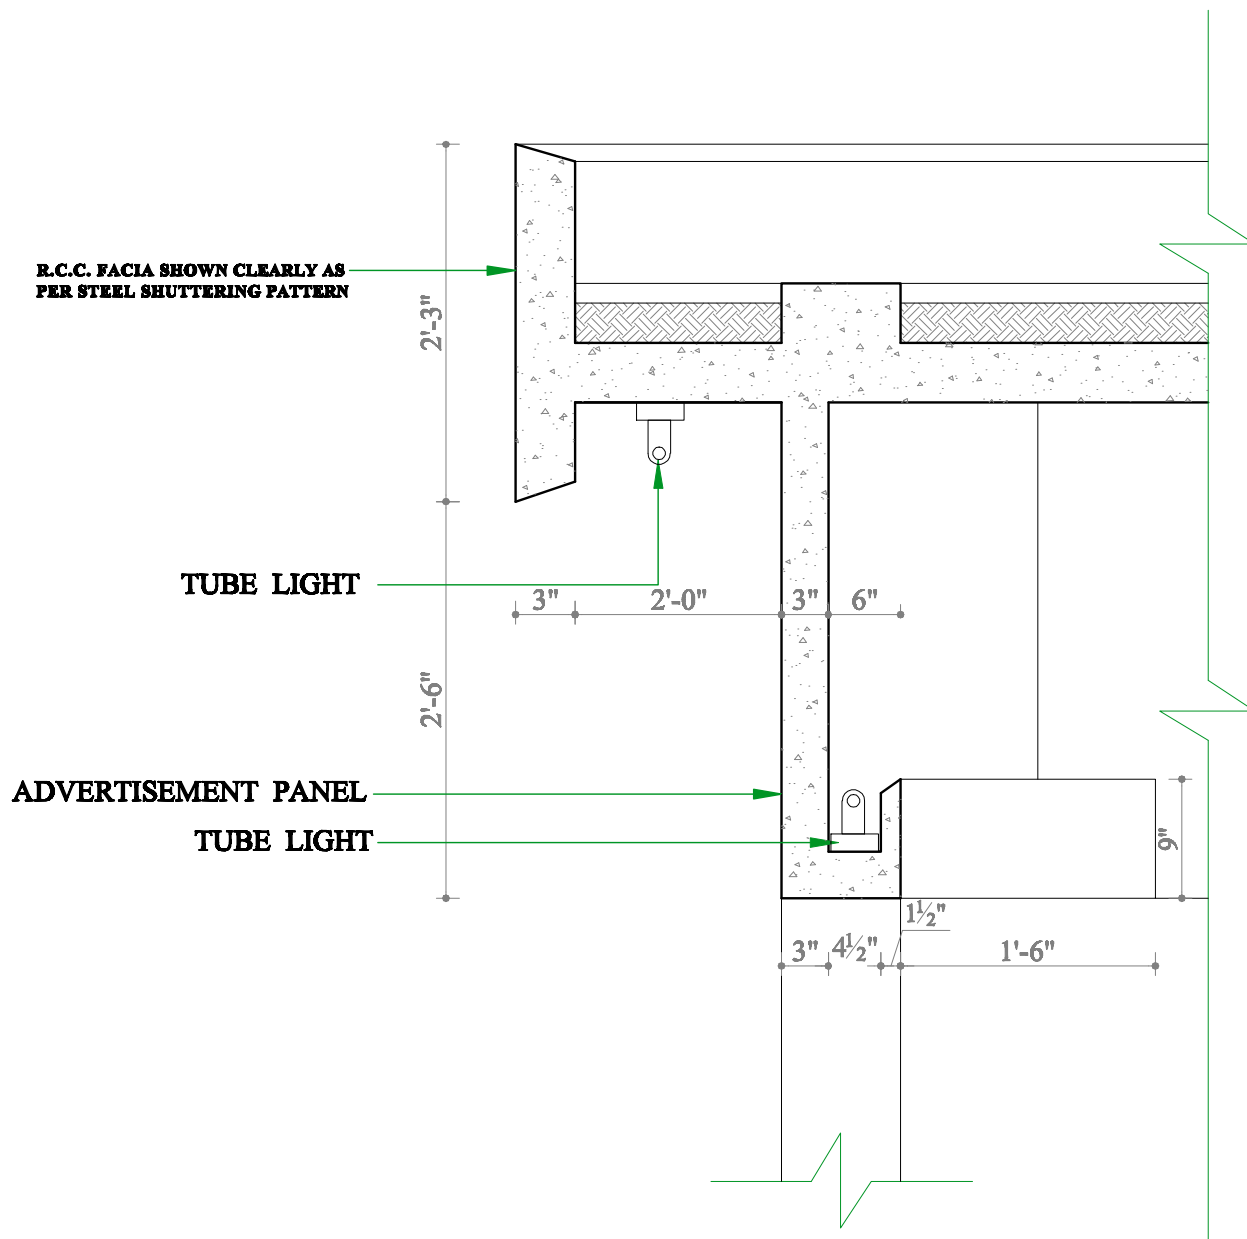

DETAIL AT 'K'
SCALE 1" = 1'-0"

NOTE:-

THIS DIGITISED DRAWING IS BASED ON THE ORIGINAL
DRAWING OF THE CONCERNED DEPARTMENT. IN CASE
OF ANY DISCREPANCY THE DETAILS IN THE ORIGINAL
DRAWING SHALL PREVAIL UPON.