




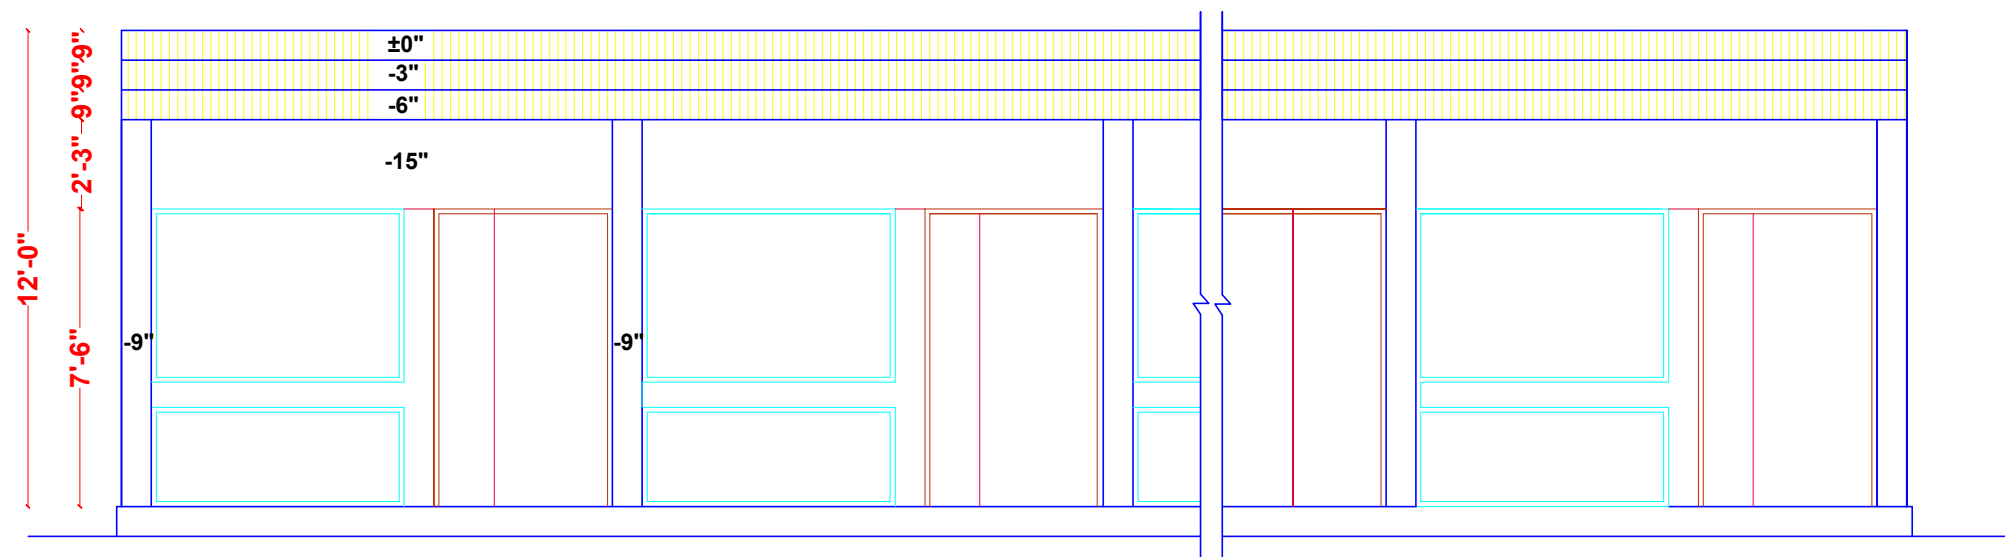


FRONT ELEVATION

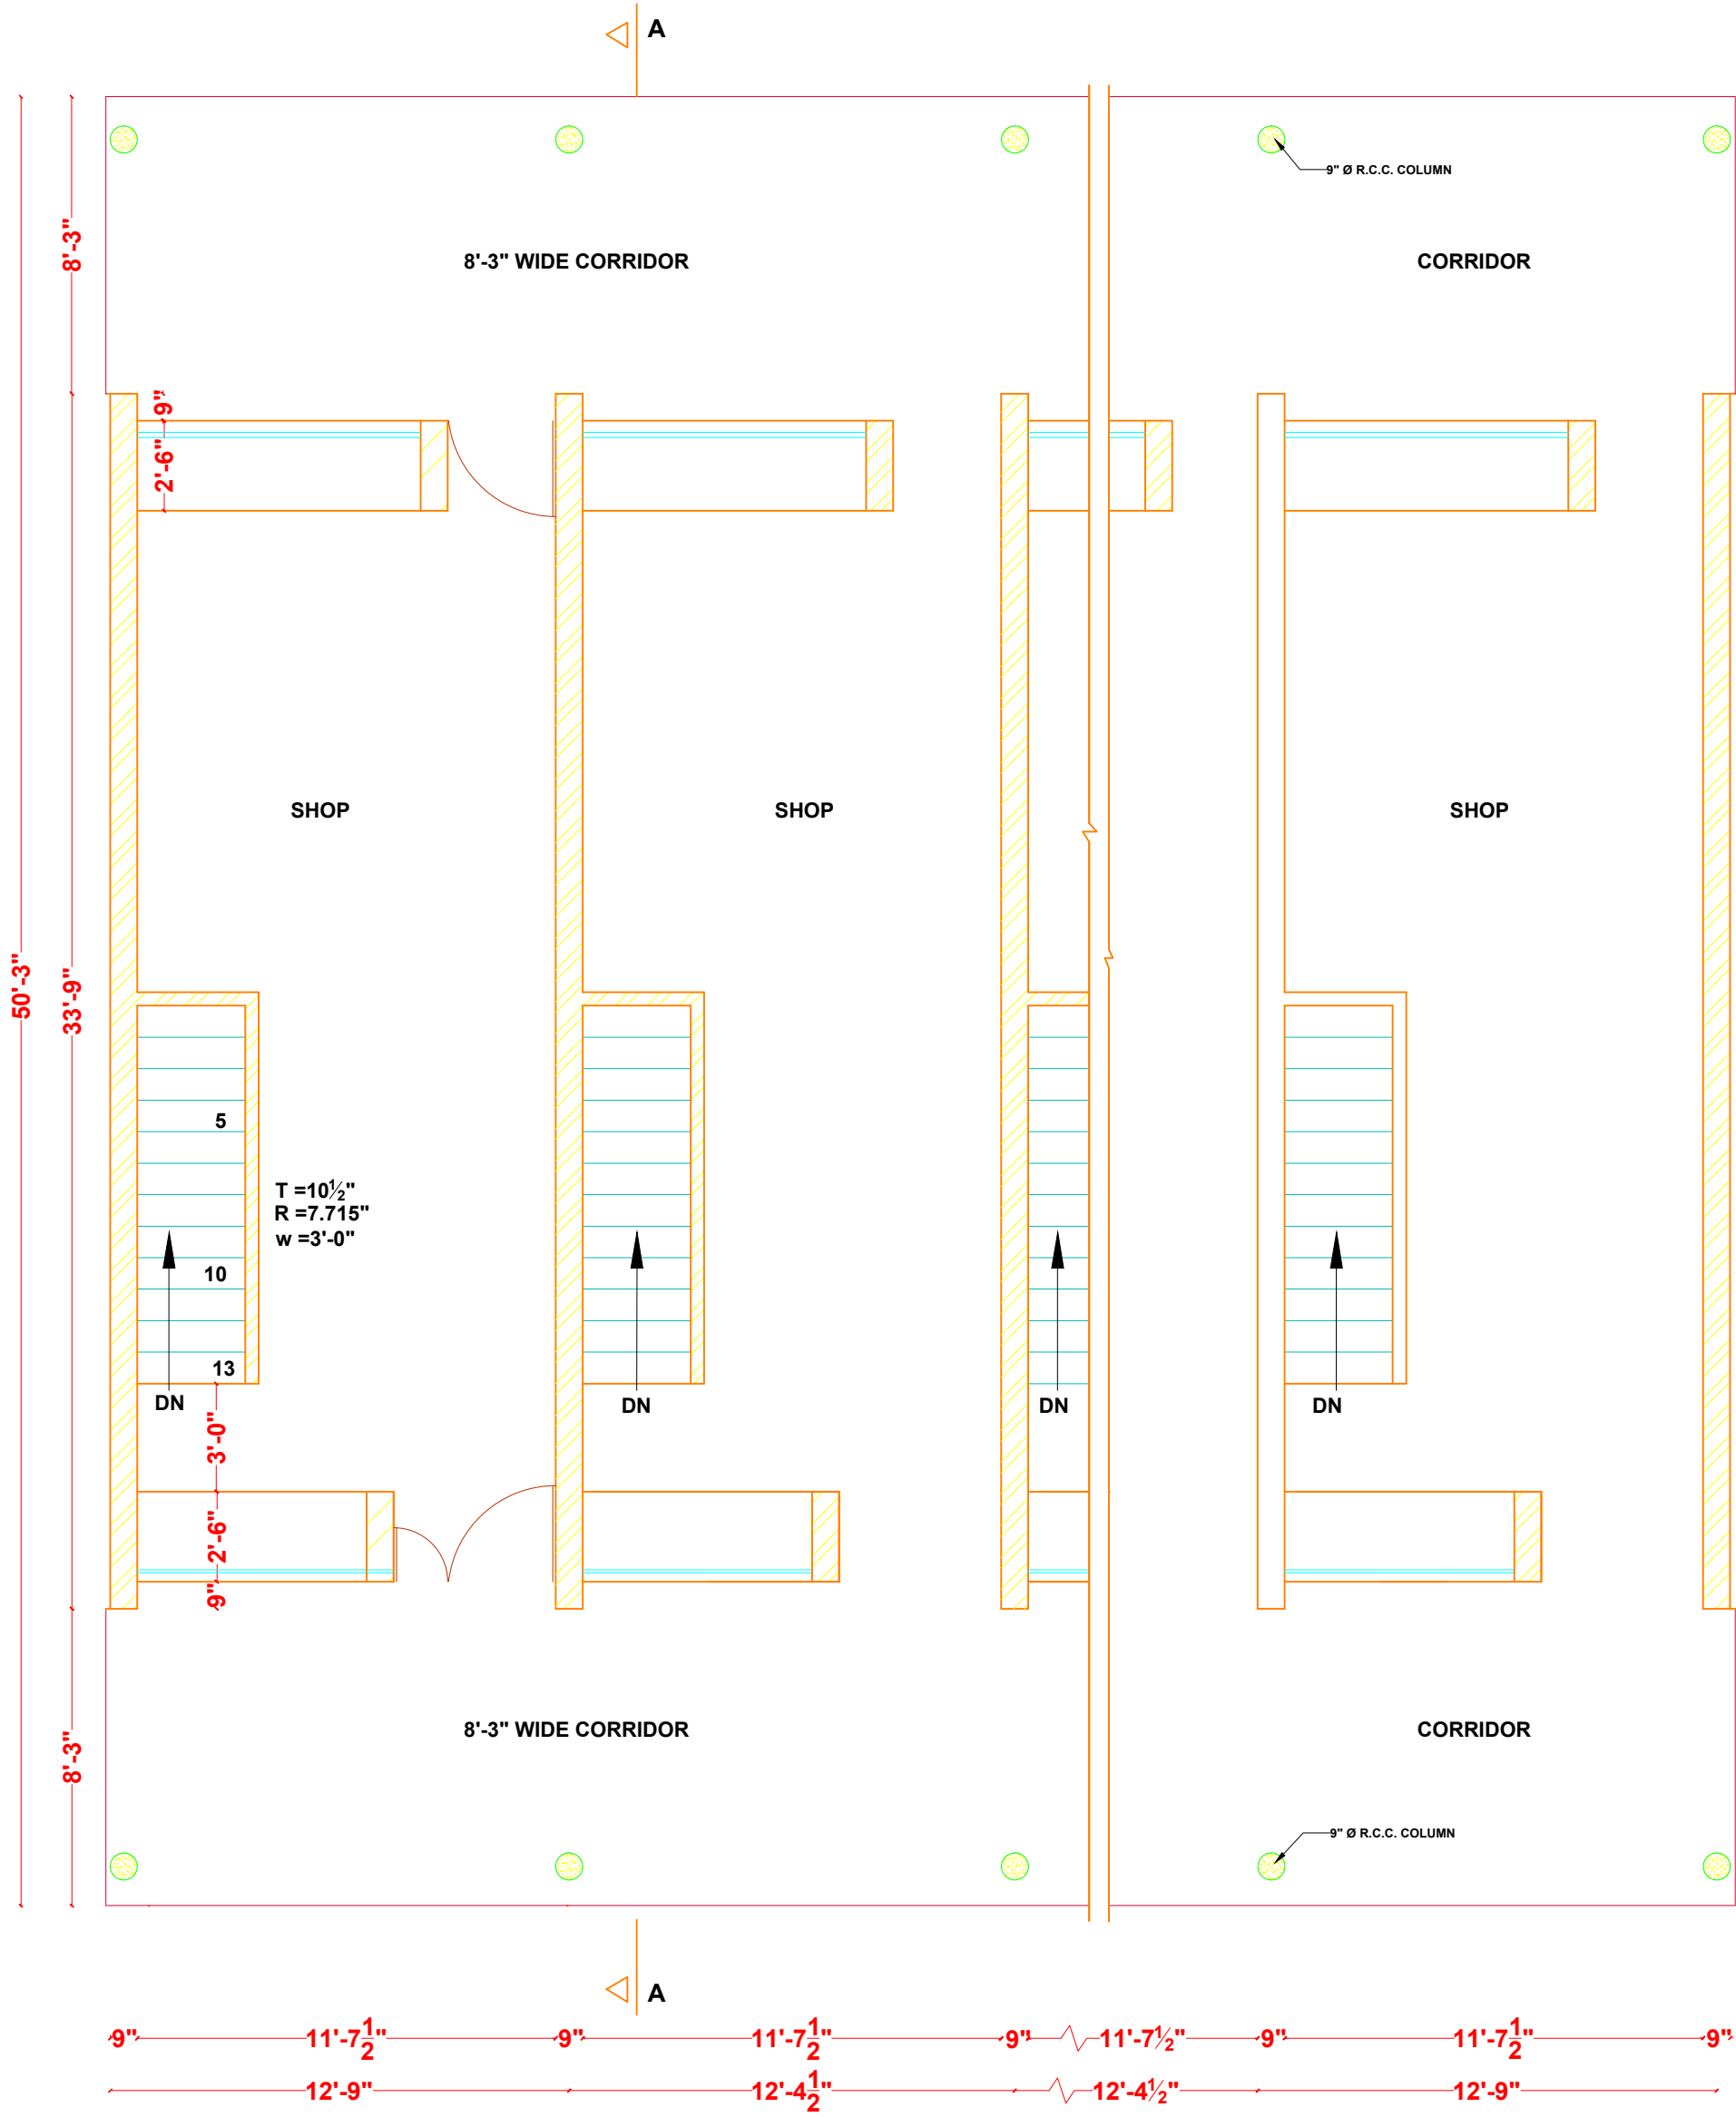


GROUND FLOOR PLAN

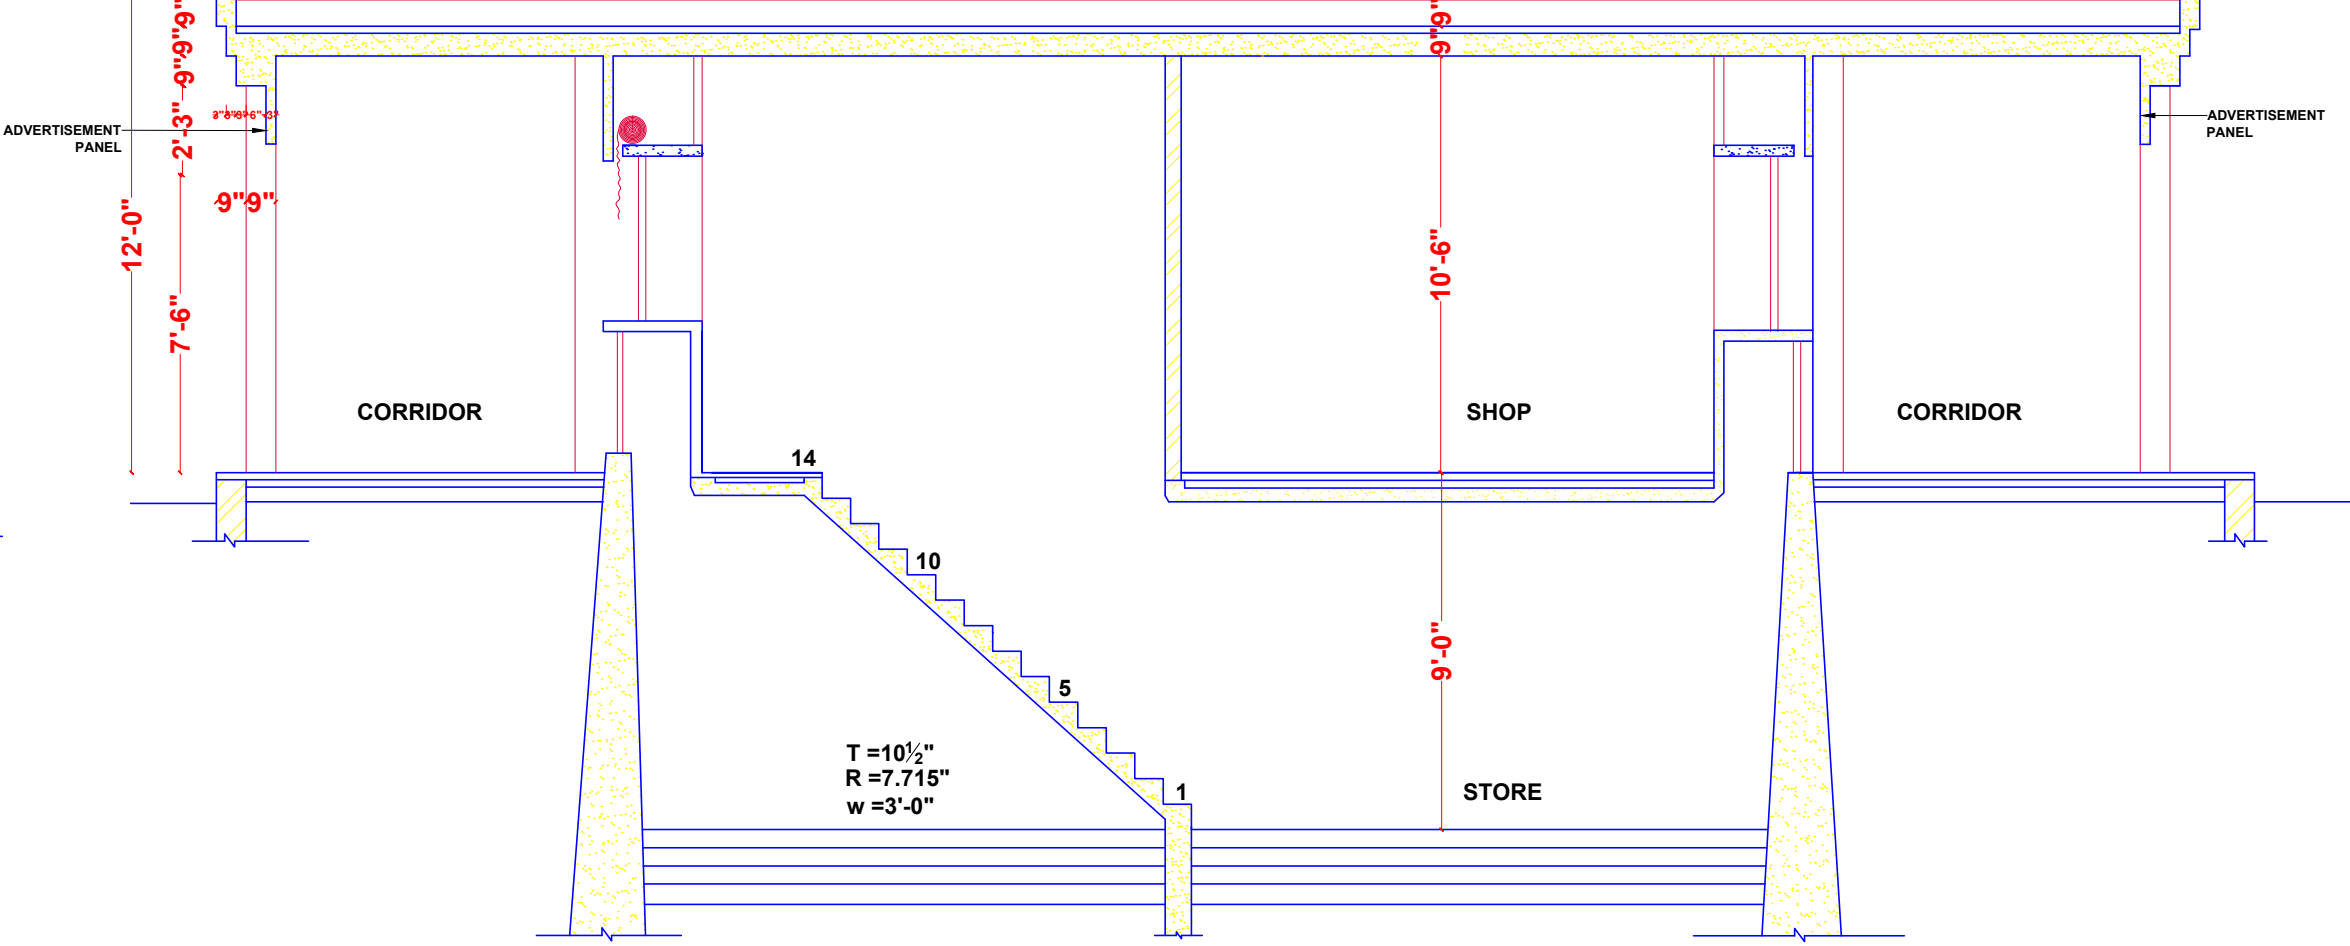

SECTION AT 'A-A'

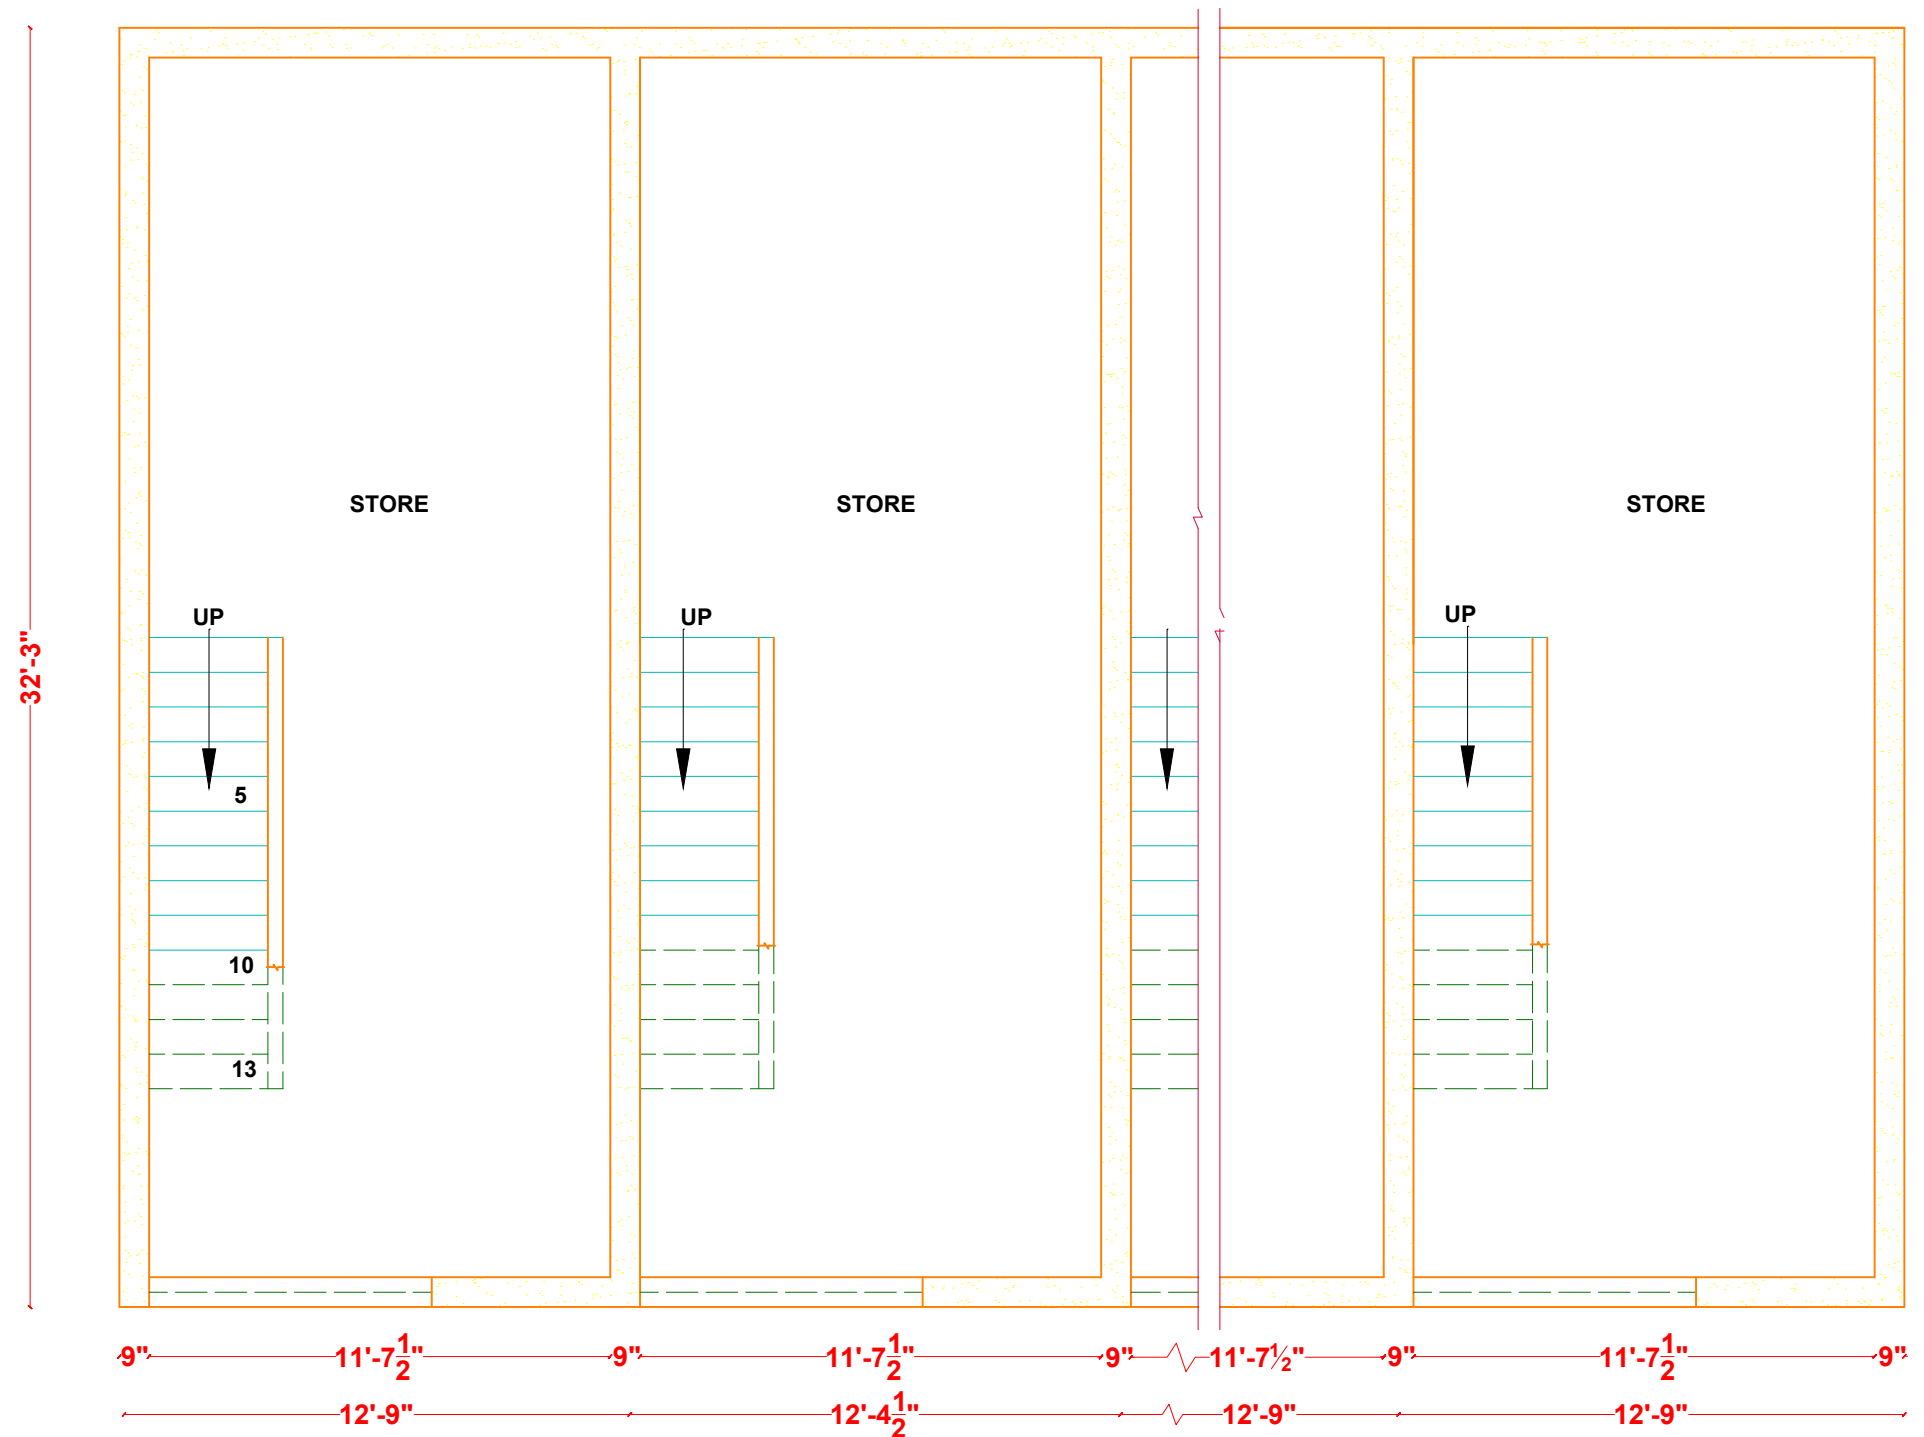

BASEMENT PLAN

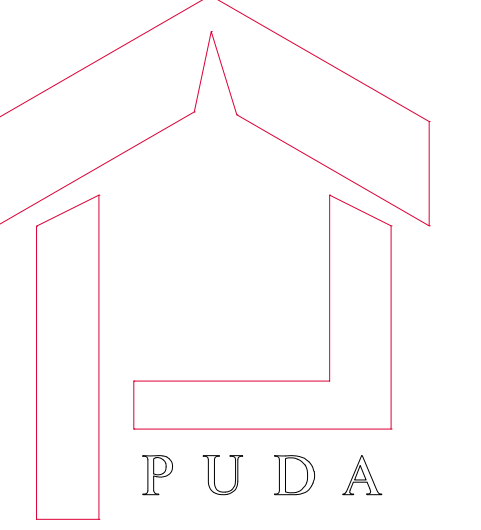

ARCHITECTURE WING

- NOTES :-**
1. THE PLAN & MODEL OF SHOP IS THE PROPERTY OF PUDA AND WITHOUT THE WRITTEN APPROVAL OF THIS DEPARTMENT TO CHANGE, COPY AND USED IS PROHIBITED.
 2. LEVEL OF CHAIR SHALL BE HIRED WITH THE ADVICE OF PUBLIC SERVICES COMMISSIONER AND SENIOR ARCHITECT.
 3. MACHINE MADE TILE MEANS MADE OF GOOD QUALITY MACHINE TILES AND ANY KIND OF PAINT AND PLASTER ON THEM IS PROHIBITED.
 4. WHITE WASH MUST BE DONE OF PLASTER SHOWN ANY WHERE IN THE PLAN .TILL THEN SOMETHING ELSE NOT ORDERED.
 5. NO CHANGE SHOULD BE DONE ON ANY FACADE.
 6. PLACING OF ANY PIPE ON ELEVATION IS PROHIBITED.
 7. ADVERTISEMENTS SHOULD BE WRITTEN ONLY ON THE MENTIONED PLACES.
 8. ELECTRICITY LINES ,TELEPHONES OR OTHER CONNECTIONS FOR PUBLIC SERVICES SHOULD BE SHOWN ACCORDING TO BUILDING PLAN AND THESE MUST BE SHOWN WITH THE PRIOR APPROVAL OF EXPERIENCED OFFICE OF PUNJAB GOVT.
 9. ONLY A SKILLED AND REGISTERED ARCHITECT SHOULD BE ABLE TO DEPOSIT THE PLAN ,WORK UNDER CONSTRUCTION AND THE CERTIFICATE OF COMPLETION.
 10. ELECTRICITY WIRE SHALL BE SHOWN ONLY WITH THE APPROVAL OF OWNER OF THAT PLAN.
 - 11.
 12. THIS DESIGN IS APPROVED BY CHIEF COMMISSIONER PUDA RECEIVED FROM SENIOR ARCHITECT NOTE NO. 360 DATED 12.3.2001.
 13. THIS DESIGN IS BASED ON THE LAYOUT PLAN DRG. NO. 03, JOB. NO. CM-60 BY SENIOR TOWN PLANNER PUDA.

NOTE:-
THE DIGITIZED DRAWING IS BASED ON THE ORIGINAL DRAWING OF THE CONCERNED DEPARTMENT. IN CASE OF ANY DISCREPANCY THE DETAILS IN THE ORIGINAL DRAWING SHALL PREVAIL UPON.

-Sd- CHIEF ADMINISTRATOR	
-Sd- SENIOR ARCHITECT	
-Sd- ARCHITECT	
-Sd- ASSISTANT ARCHITECT	CHECKED BY
	DEALT BY
ARCHITECTURAL CONTROL SHEET ONE STOREY SHOP	
PLANS, ELEVATION AND SECTION	
	SCALE 1/4" =1'-0"
	DATE 7-3-01
	JOB. NO. 395 DRG. NO. 1