



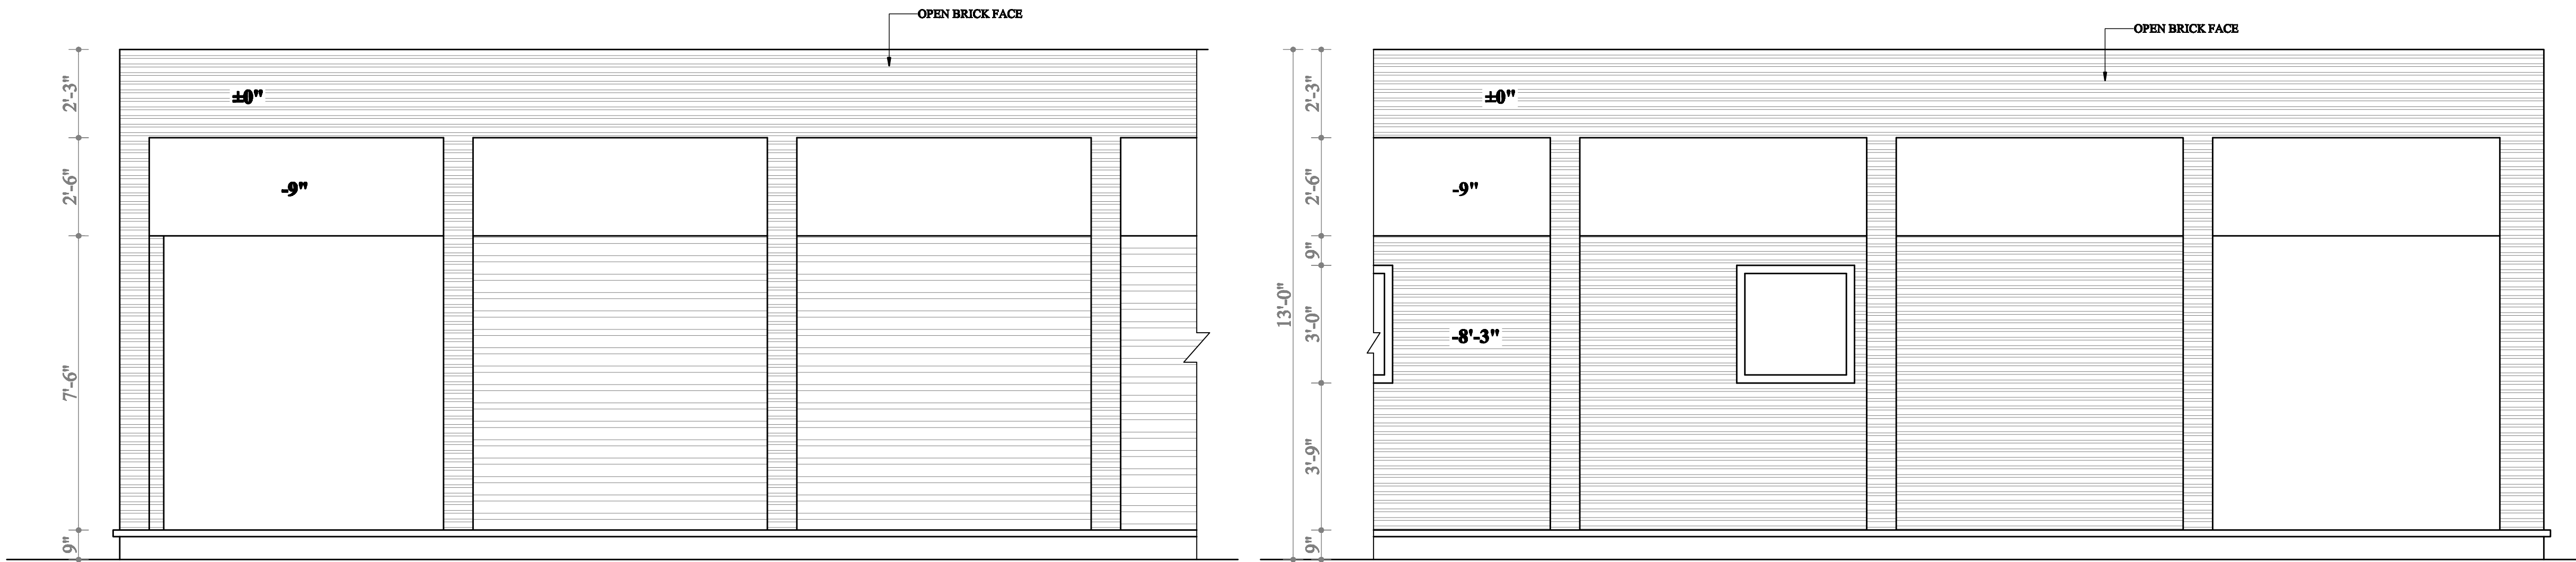


FRONT ELEVATION


LEFT SIDE ELEVATION

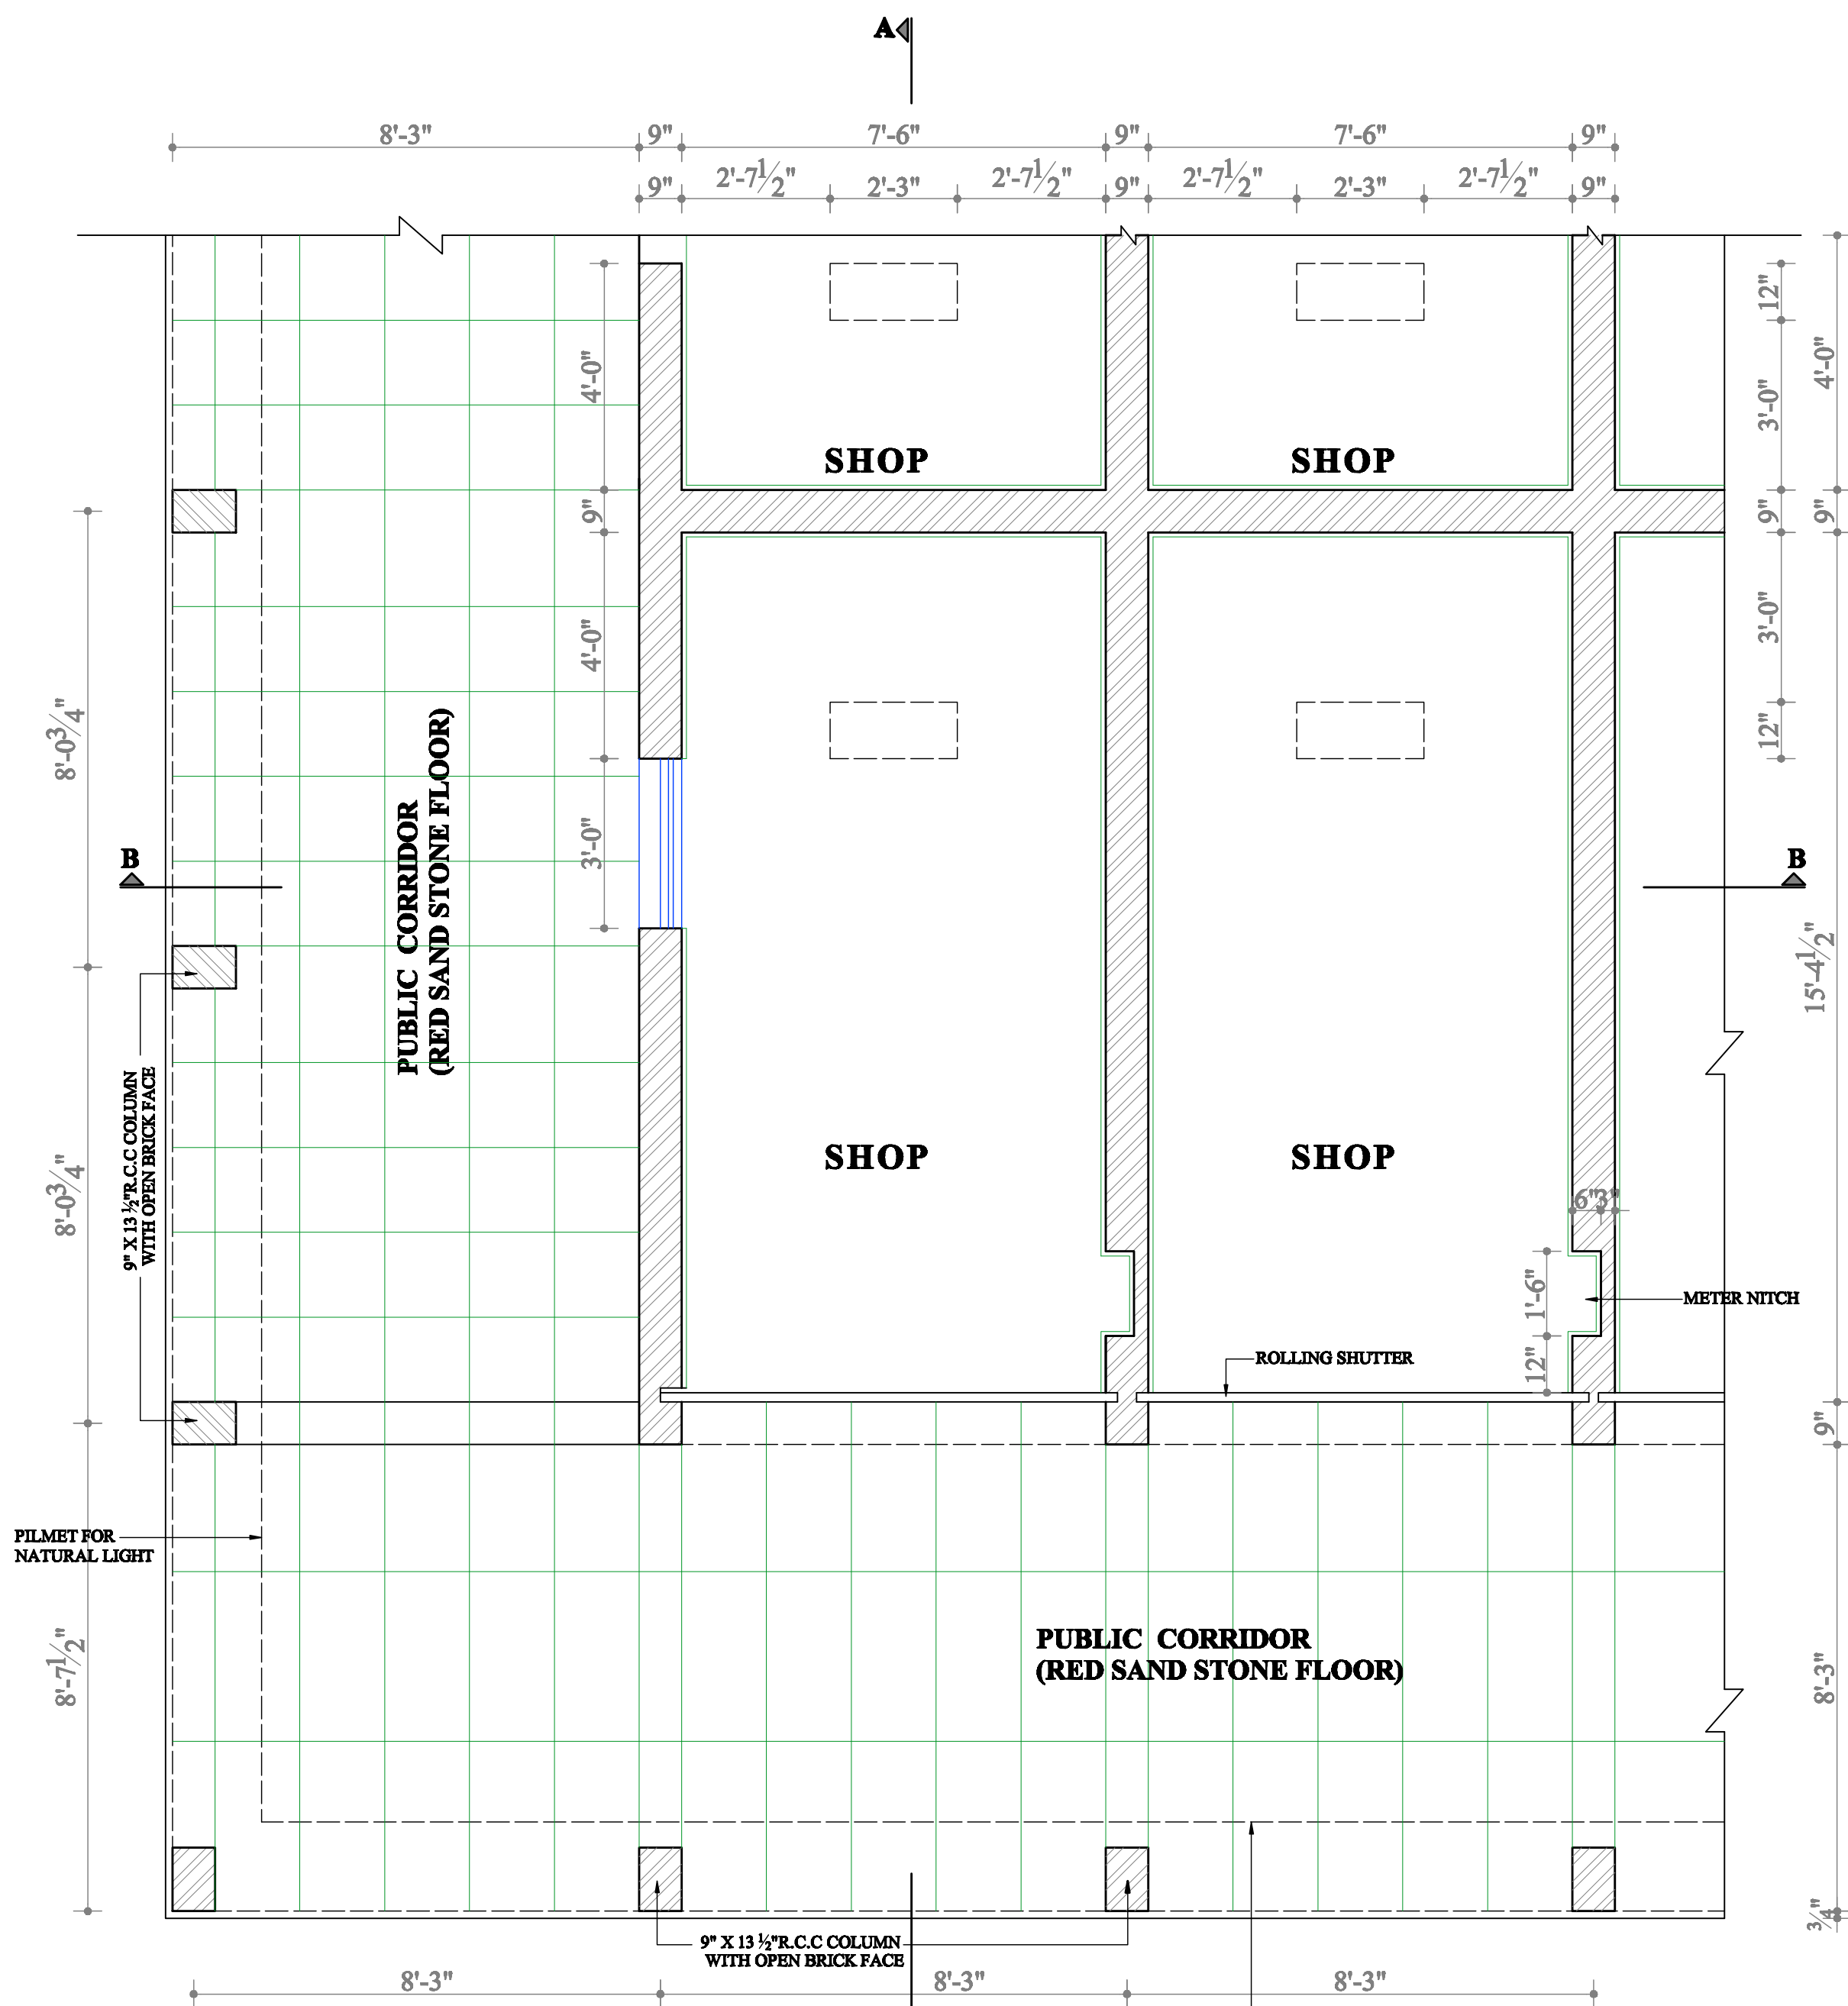

GROUND FLOOR PLAN

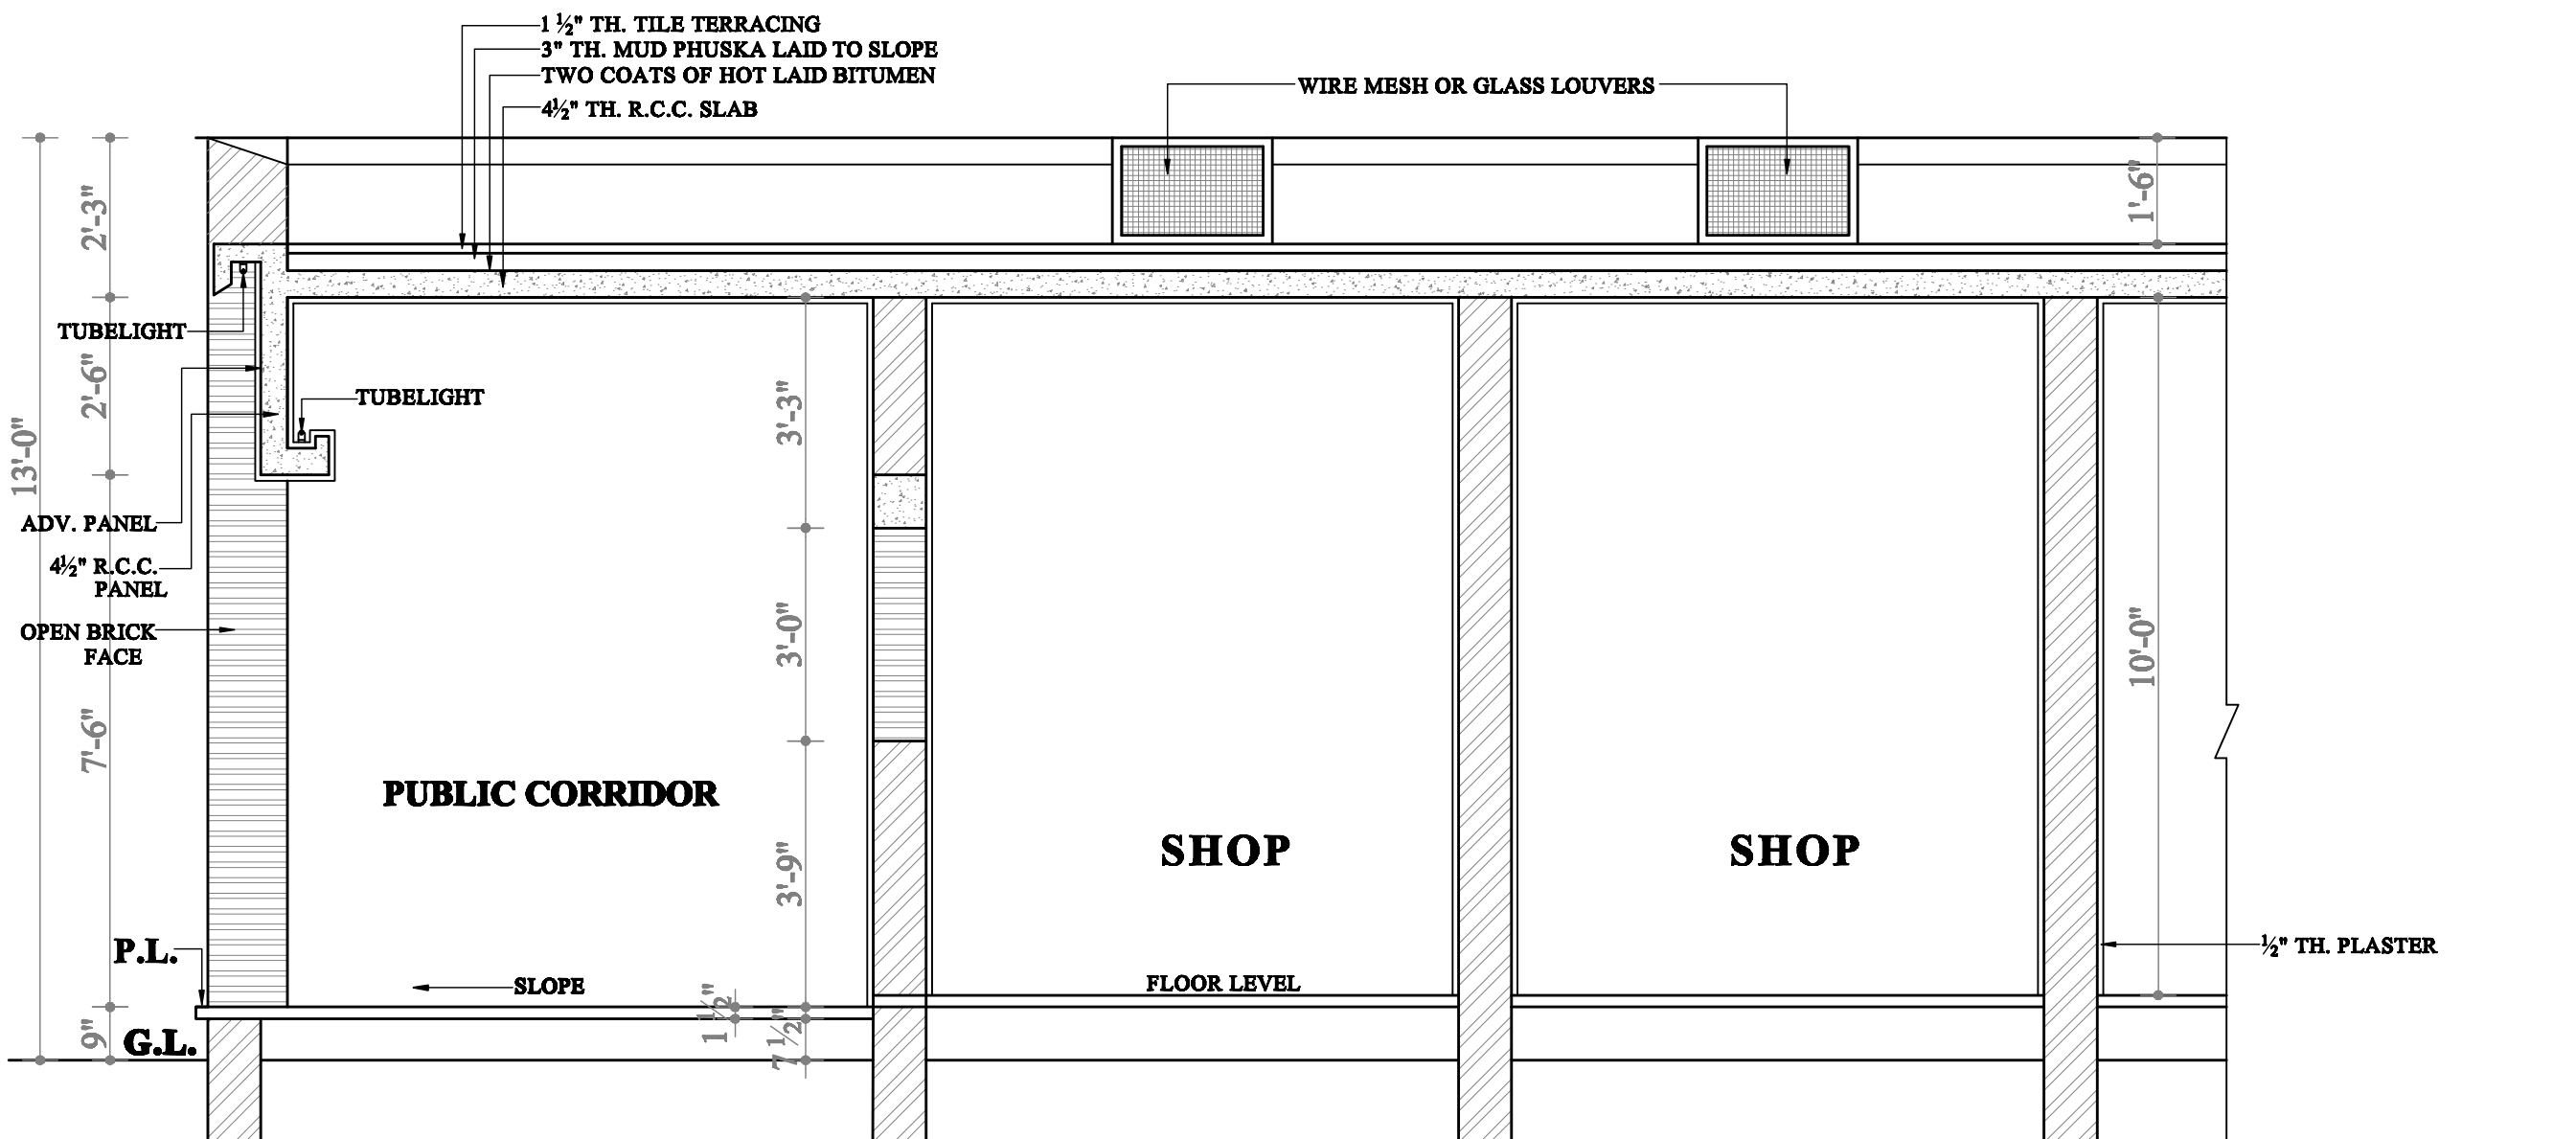

SECTION AT B-B

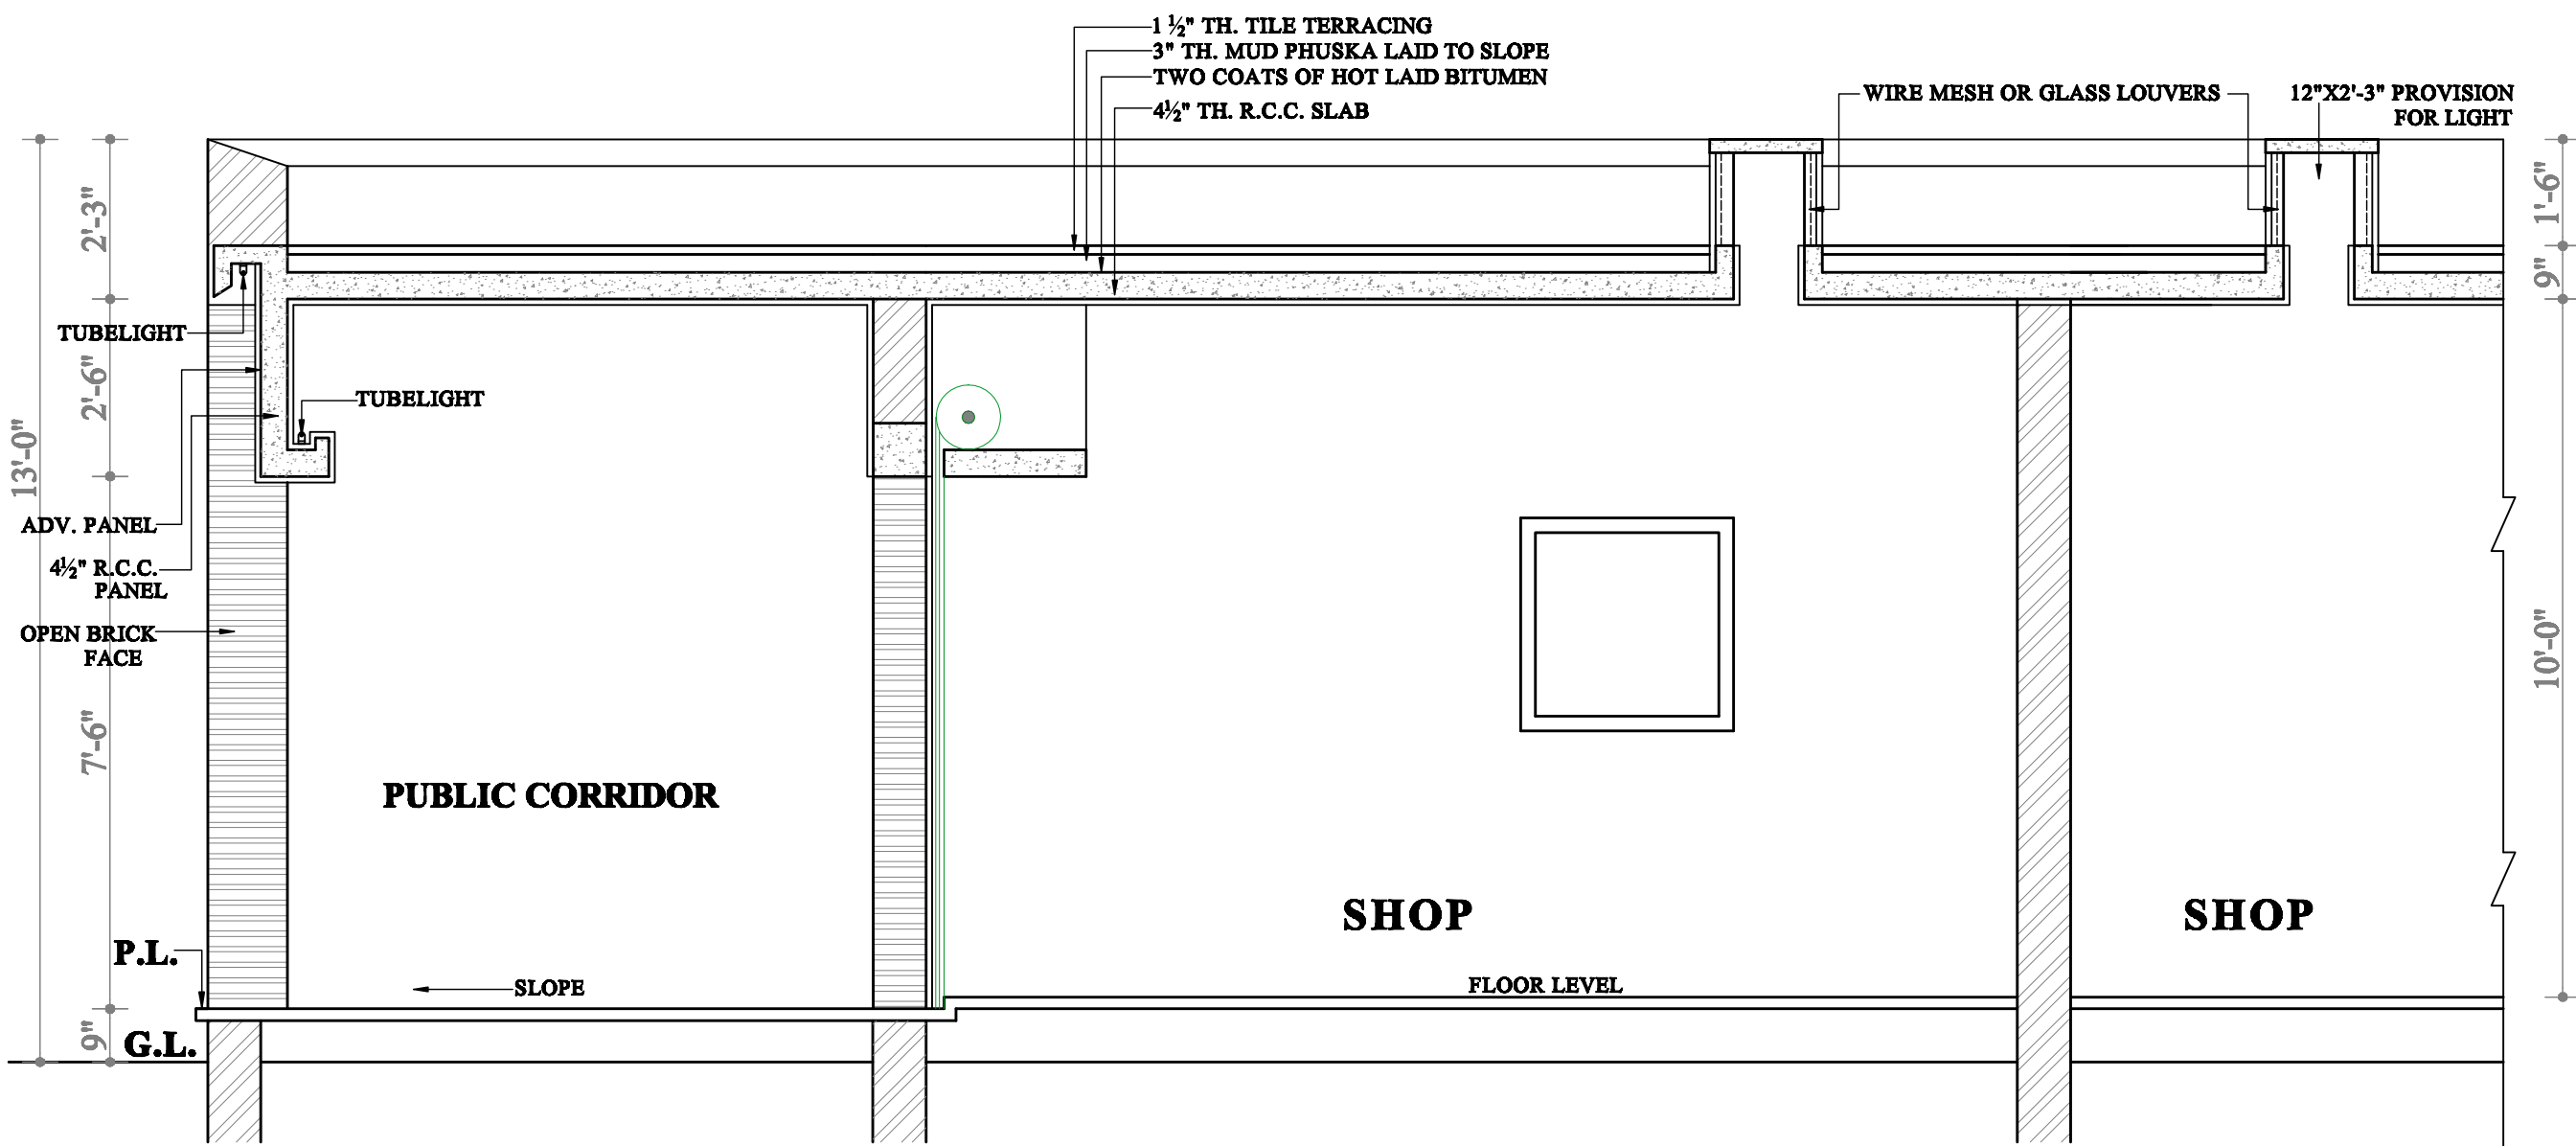

SECTION AT A-A

NOTE:-
THIS DIGITISED DRAWING IS BASED ON THE ORIGINAL
DRAWING OF THE CONCERNED DEPARTMENT. IN CASE
OF ANY DISCREPANCY THE DETAILS IN THE ORIGINAL
DRAWING SHALL PREVAIL UPON.

Sd/- CHIEF ARCHITECT	Sd/- SENIOR ARCHITECT
Sd/- ARCHITECT	Sd/- ASSTT. ARCHITECT
OFFICE OF THE CHIEF ARCHITECT PUNJAB S.C.O NO. 100 SECTOR :- 17-D CHANDIGARH 160017	
DEALT BY	CHECKED BY
ARCHITECTURAL DESIGN OF SHOPS PHASE NO. 2,3,4,5 & SECTOR-61 S.A.S NAGAR	
DETAIL PLAN, FRONT ELEVATION LEFT ELEVATION AND SECTION AT 'A-A' & 'B-B'	
SCALE :- 1/2" = 1'-0"	
DATE :	
JOB NO.	DRG NO.
3C	8R