




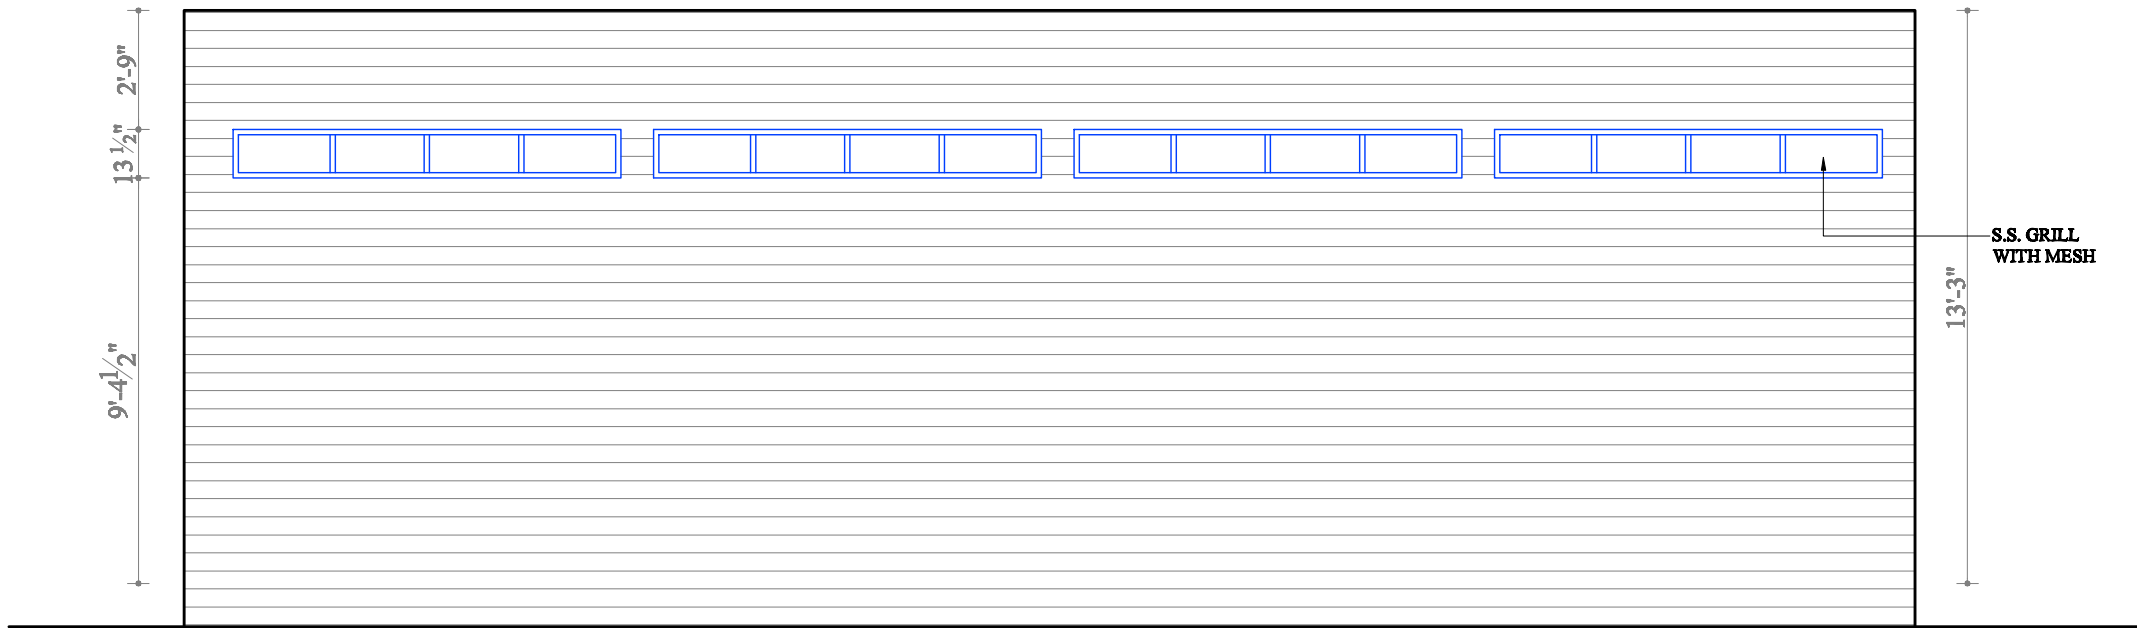

REAR ELEVATION

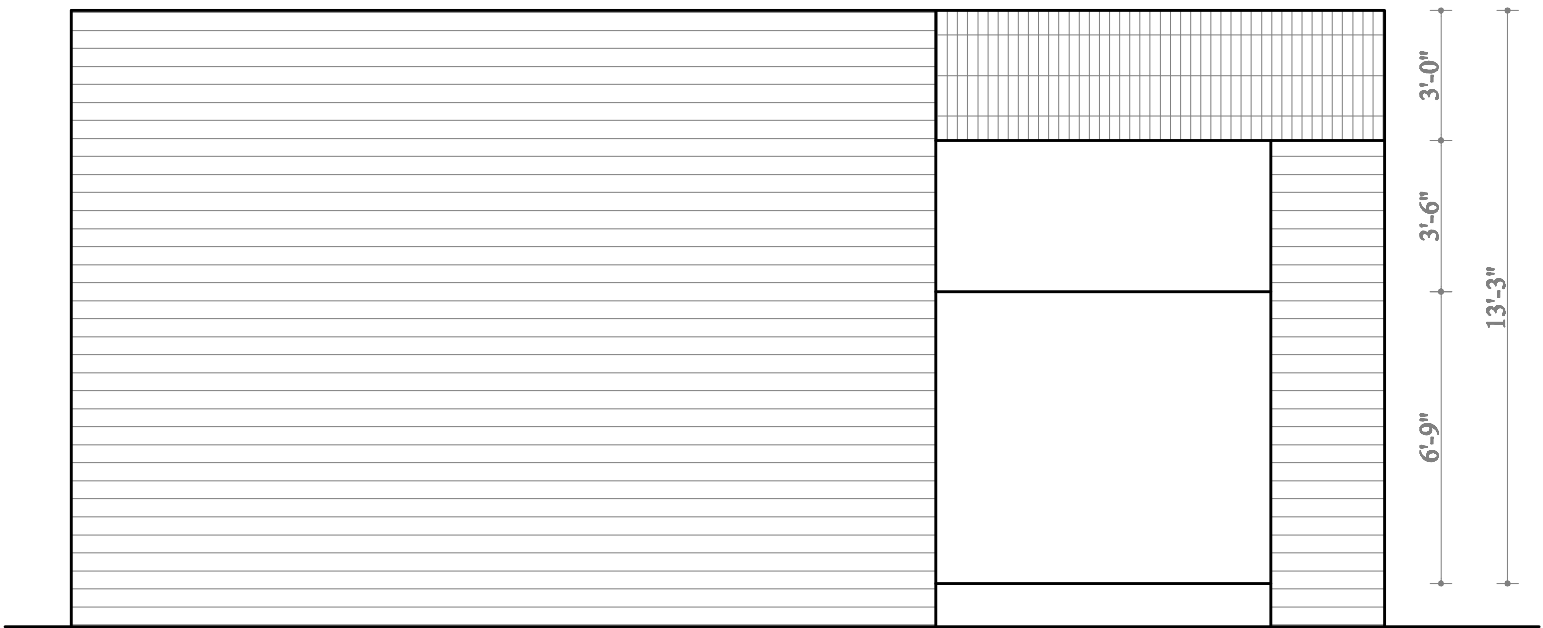


LEFT SIDE ELEVATION

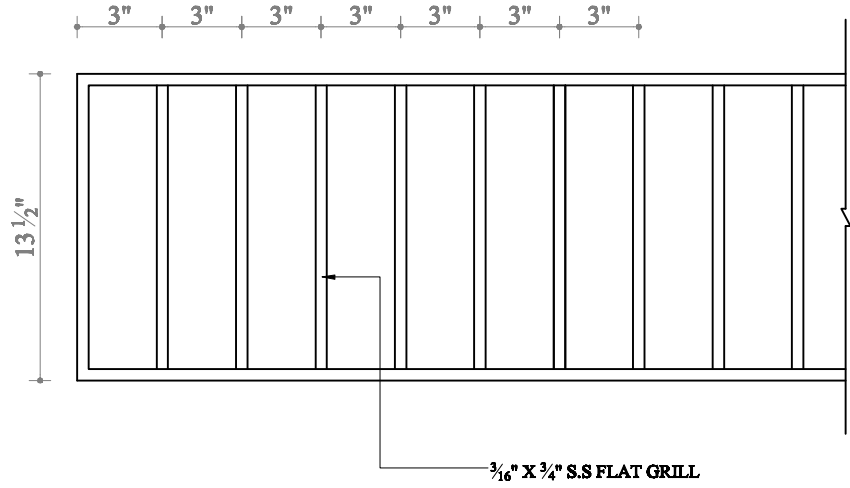


DETAIL OF REAR GRILL


SCALE: 1/8" = FULL SCALE

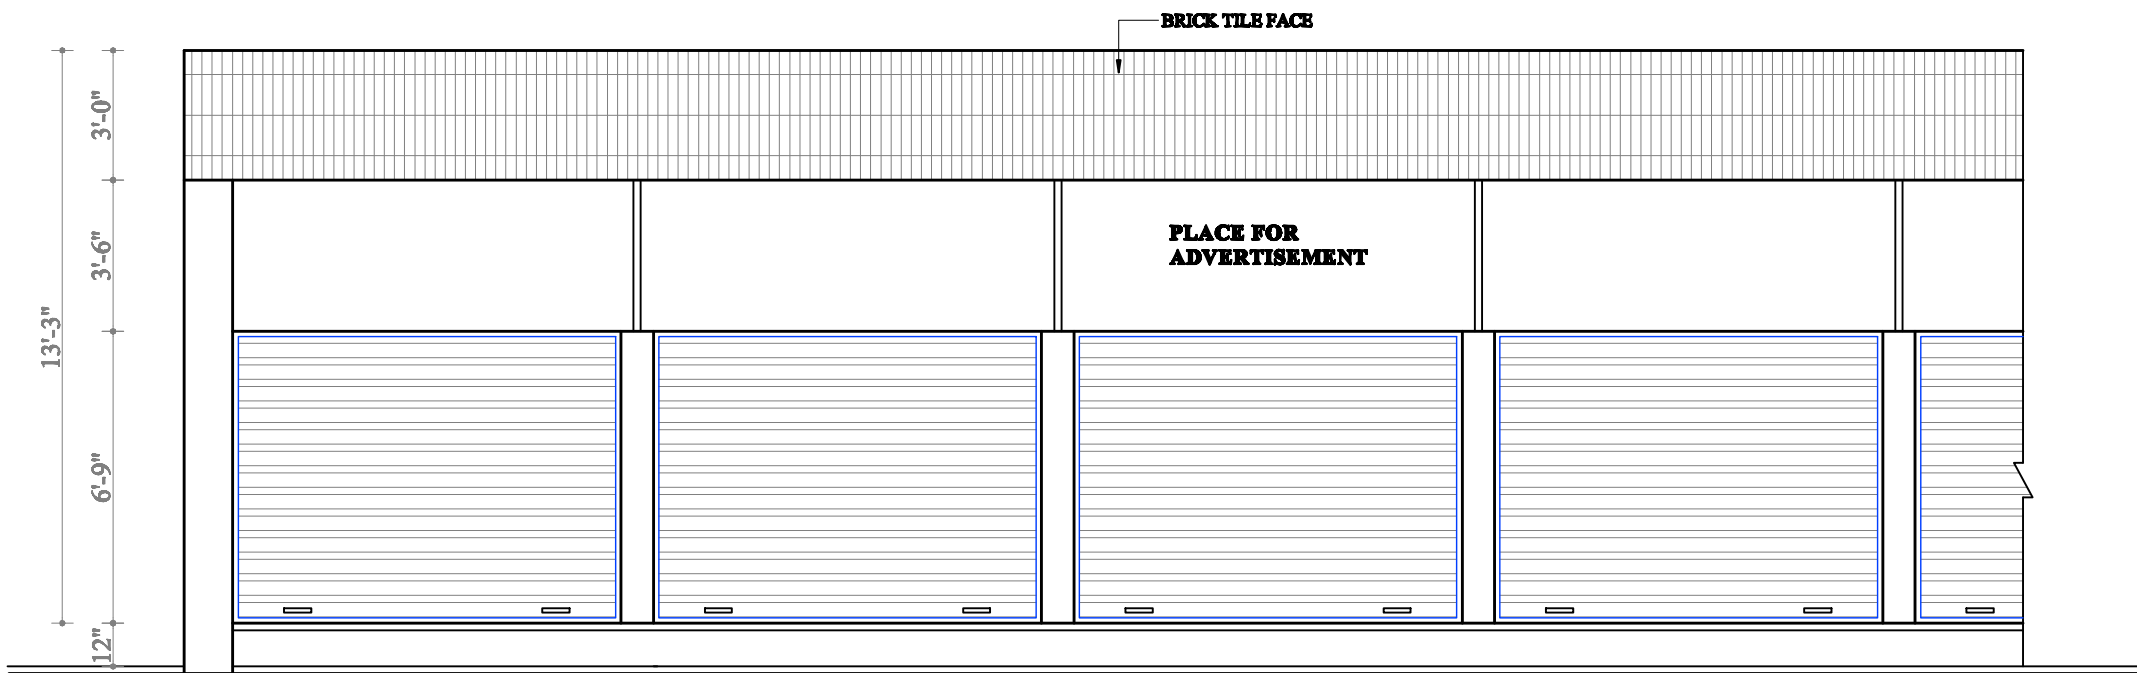

FRONT ELEVATION

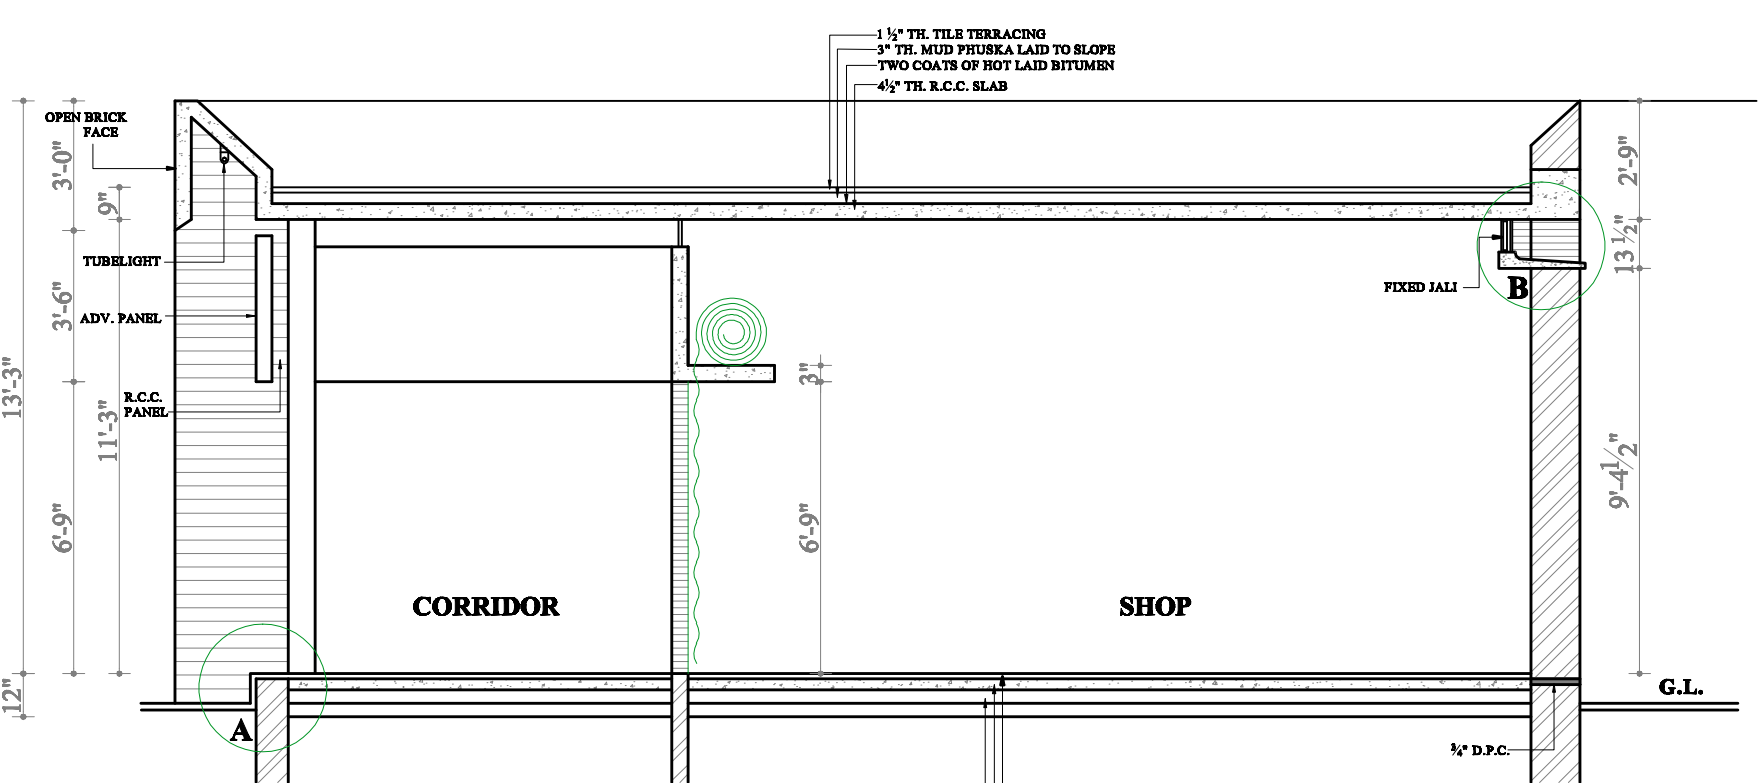


SECTION AT A-A

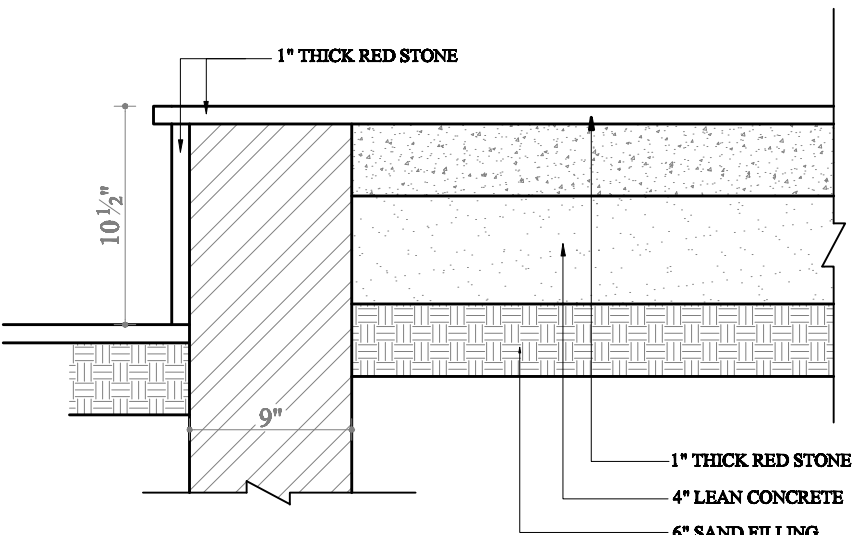


DETAIL AT 'A'


SCALE: 1/8" = FULL SCALE

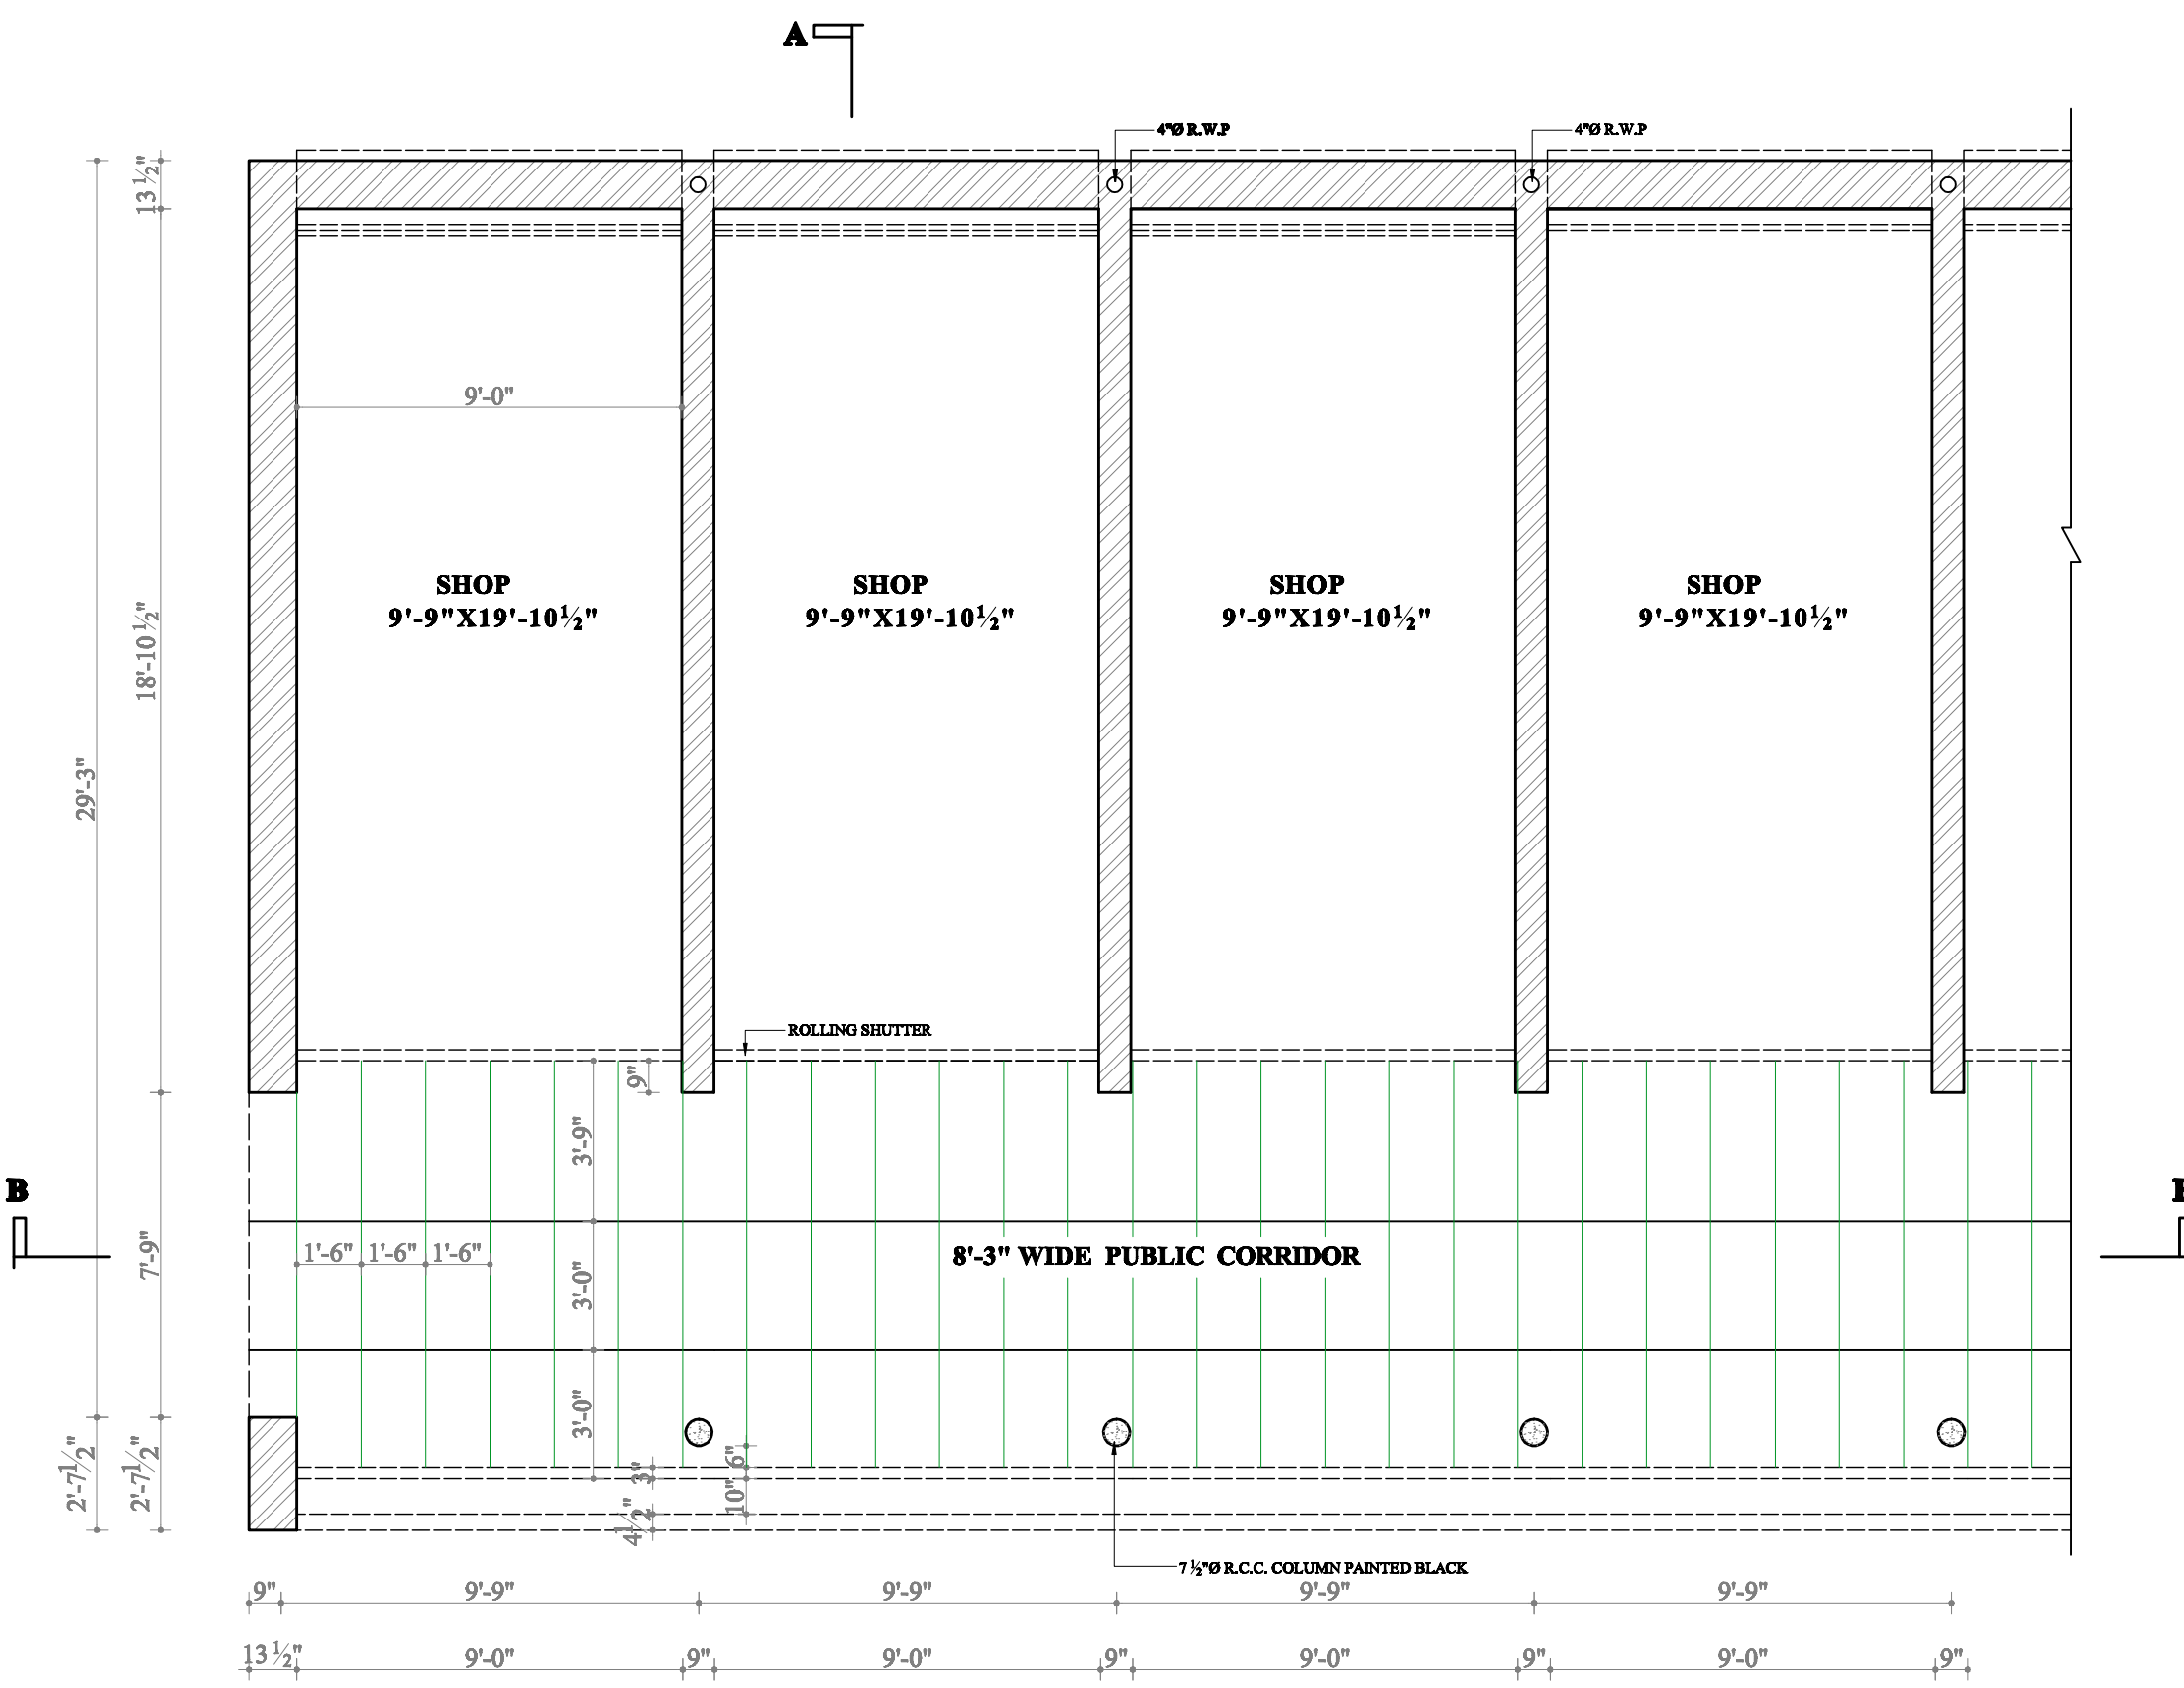

GROUND FLOOR PLAN

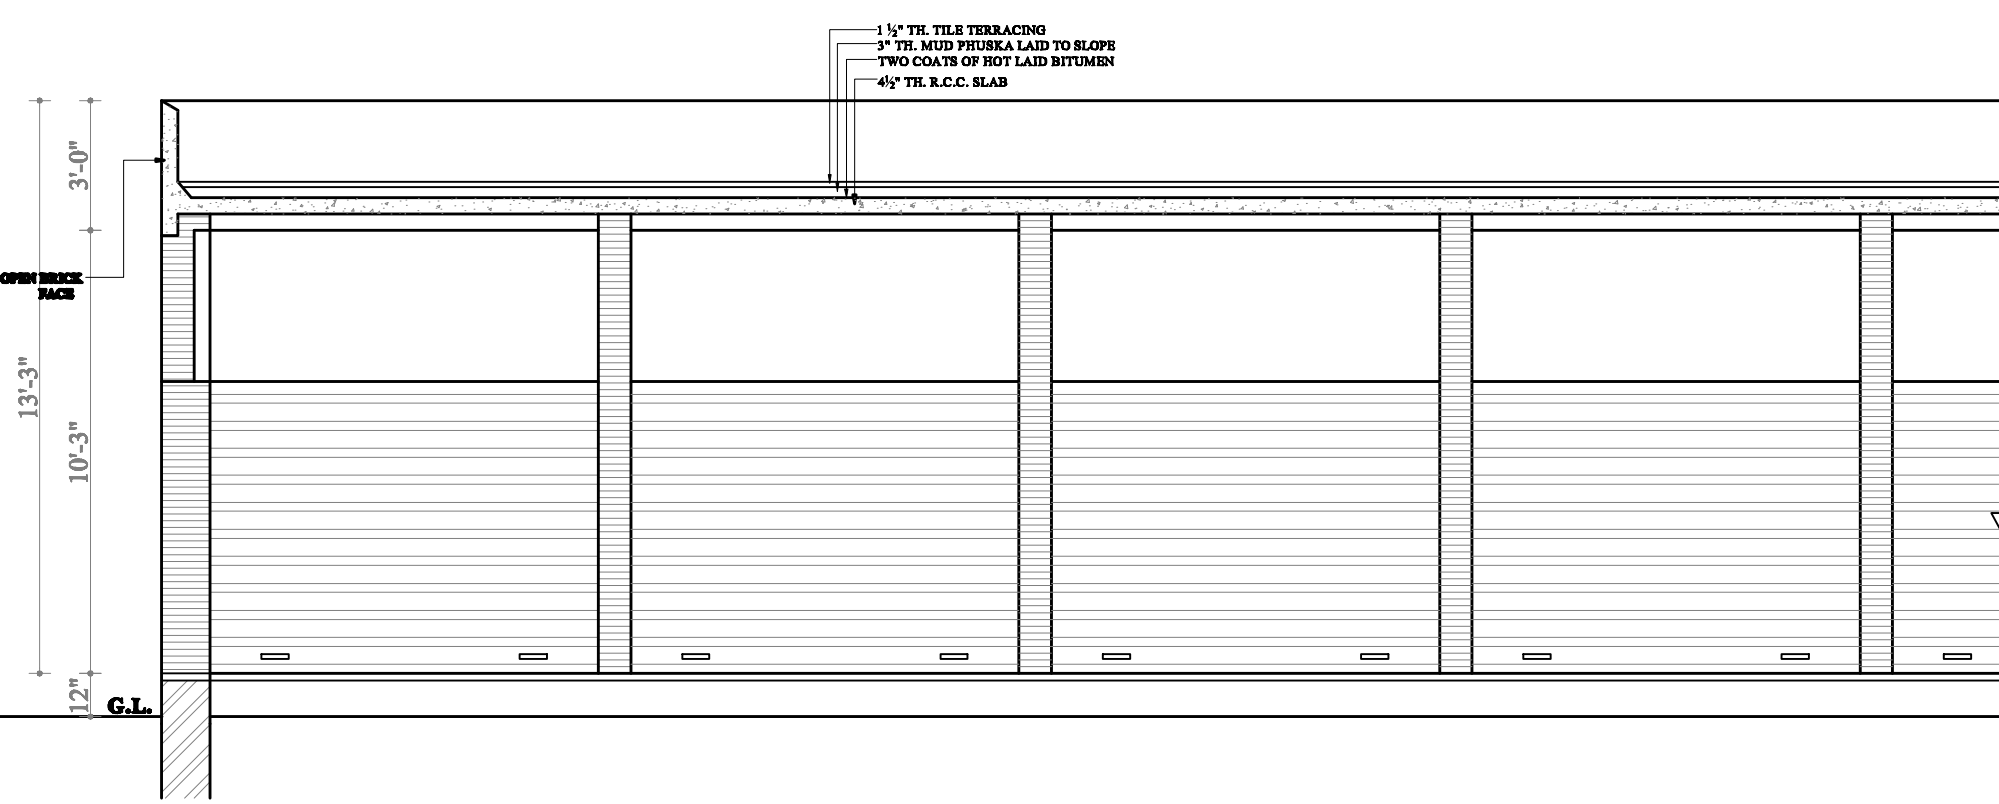

SECTION AT B-B

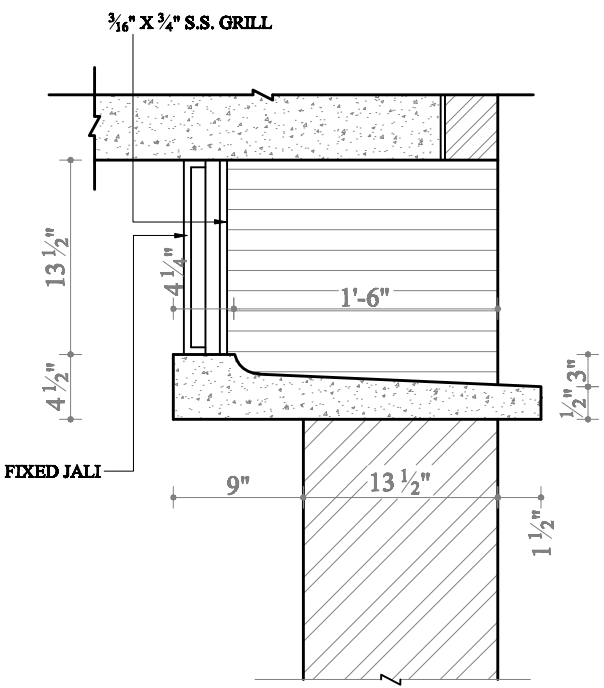

DETAIL AT 'B'

SCALE: 1/8" = FULL SCALE

TRANSFER TO PUDA
22 / 7 / 96

S.NO. DESCRIPTION SIGN DATE

NOTE:-
THIS DIGITISED DRAWING IS BASED ON THE ORIGINAL DRAWING OF THE CONCERNED DEPARTMENT. IN CASE OF ANY DISCREPANCY THE DETAILS IN THE ORIGINAL DRAWING SHALL PREVAIL UPON.

Sd/- CHIEF ARCHITECT ,PUNJAB
Sd/- SENIOR ARCHITECT ,PUNJAB
Sd/- ADDITIONAL CHIEF ARCHITECT
Sd/- ARCHITECT Sd/- ASSTT. ARCHITECT

OFFICE OF THE CHIEF
ARCHITECT , PUNJAB
S.C.O NO.- 100 SECTOR 17-D
CHANDIGARH

DEALT BY CHECKED BY
ARCHITECTURAL CONTROL DESIGN
FOR SHOPS SEC- 55, S.A.S NAGAR
(MOHALI)

PLAN , ELEVATION AND
SECTION

SCALE :- 1/4" = 1'-0"
DATE : 20-9-83
JOB NO. DRG NO.
88 - W 1