




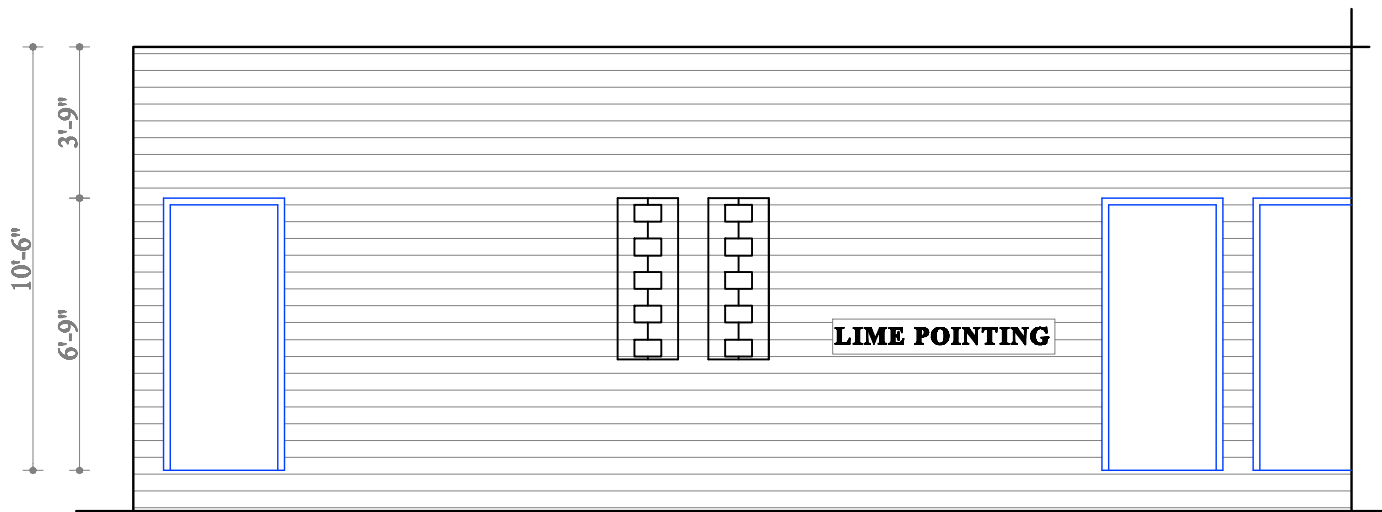


FRONT ELEVATION

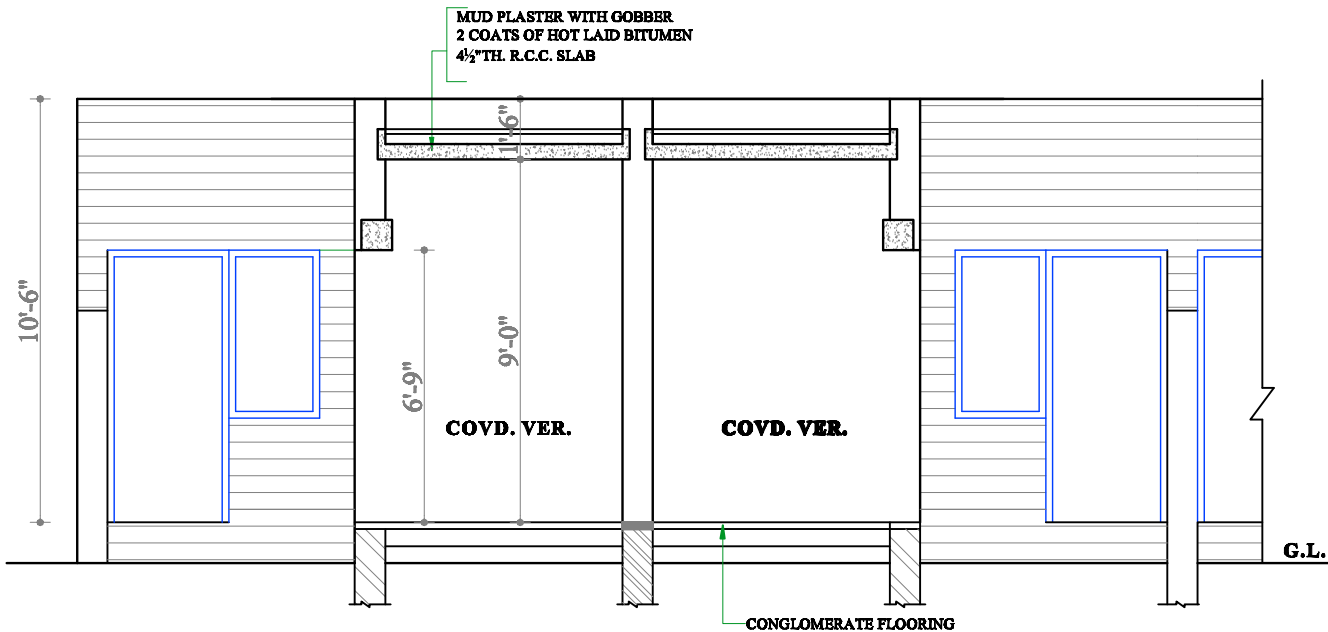


SECTION AT 'B-B'

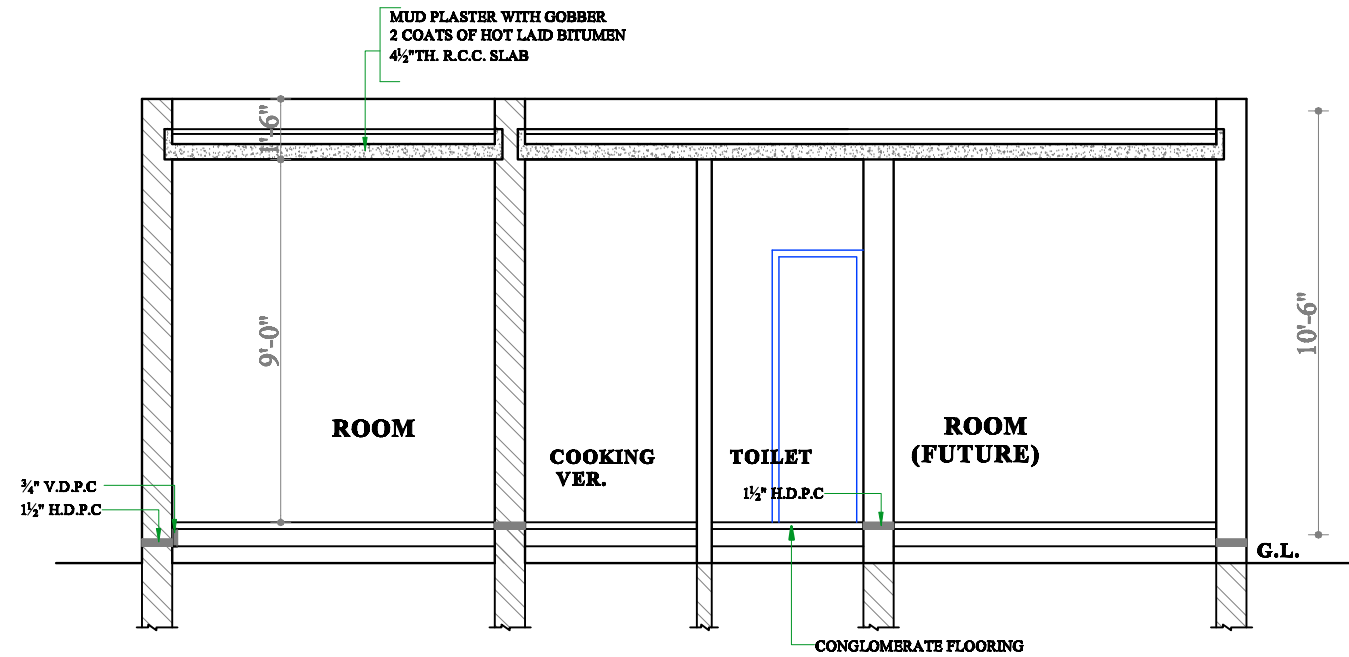

SECTION AT 'A-A'

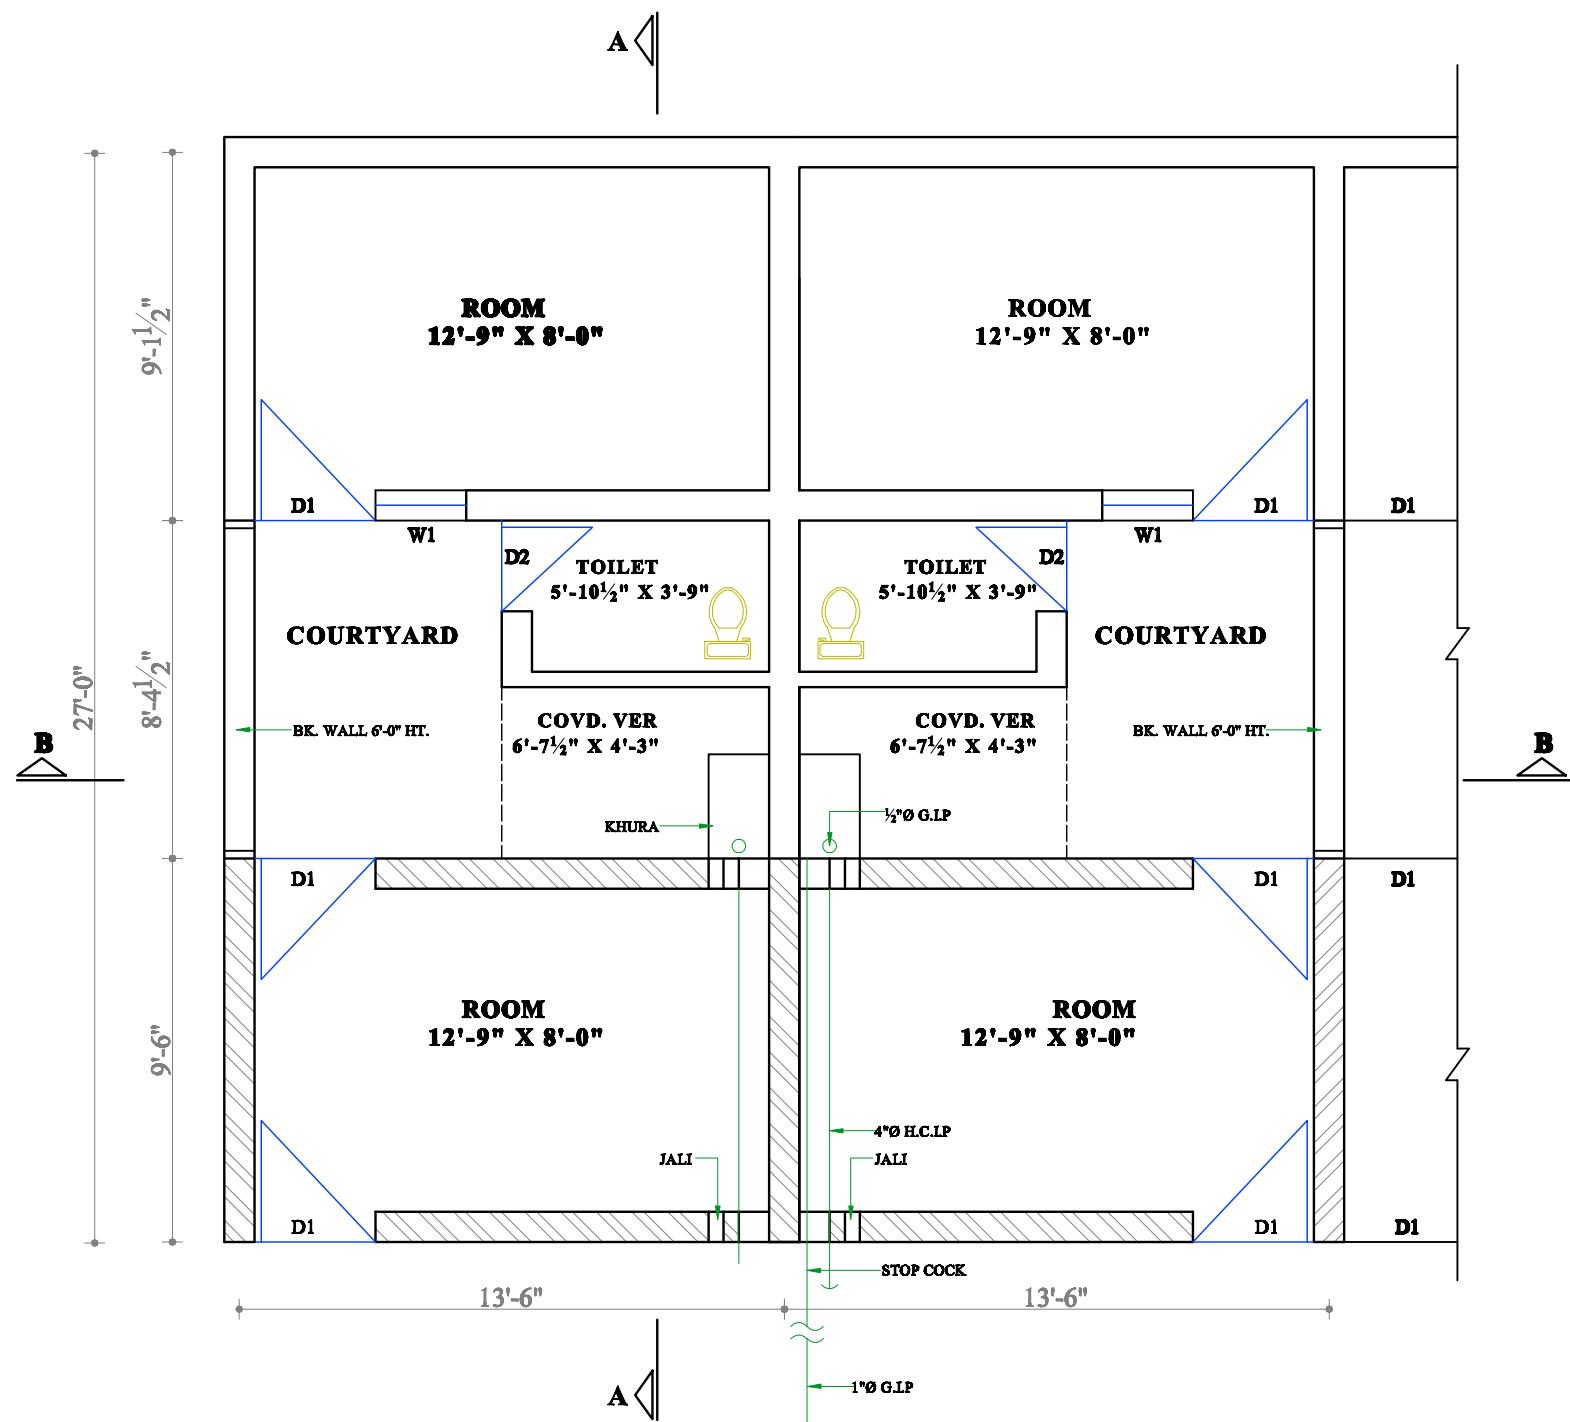

GROUND FLOOR PLAN

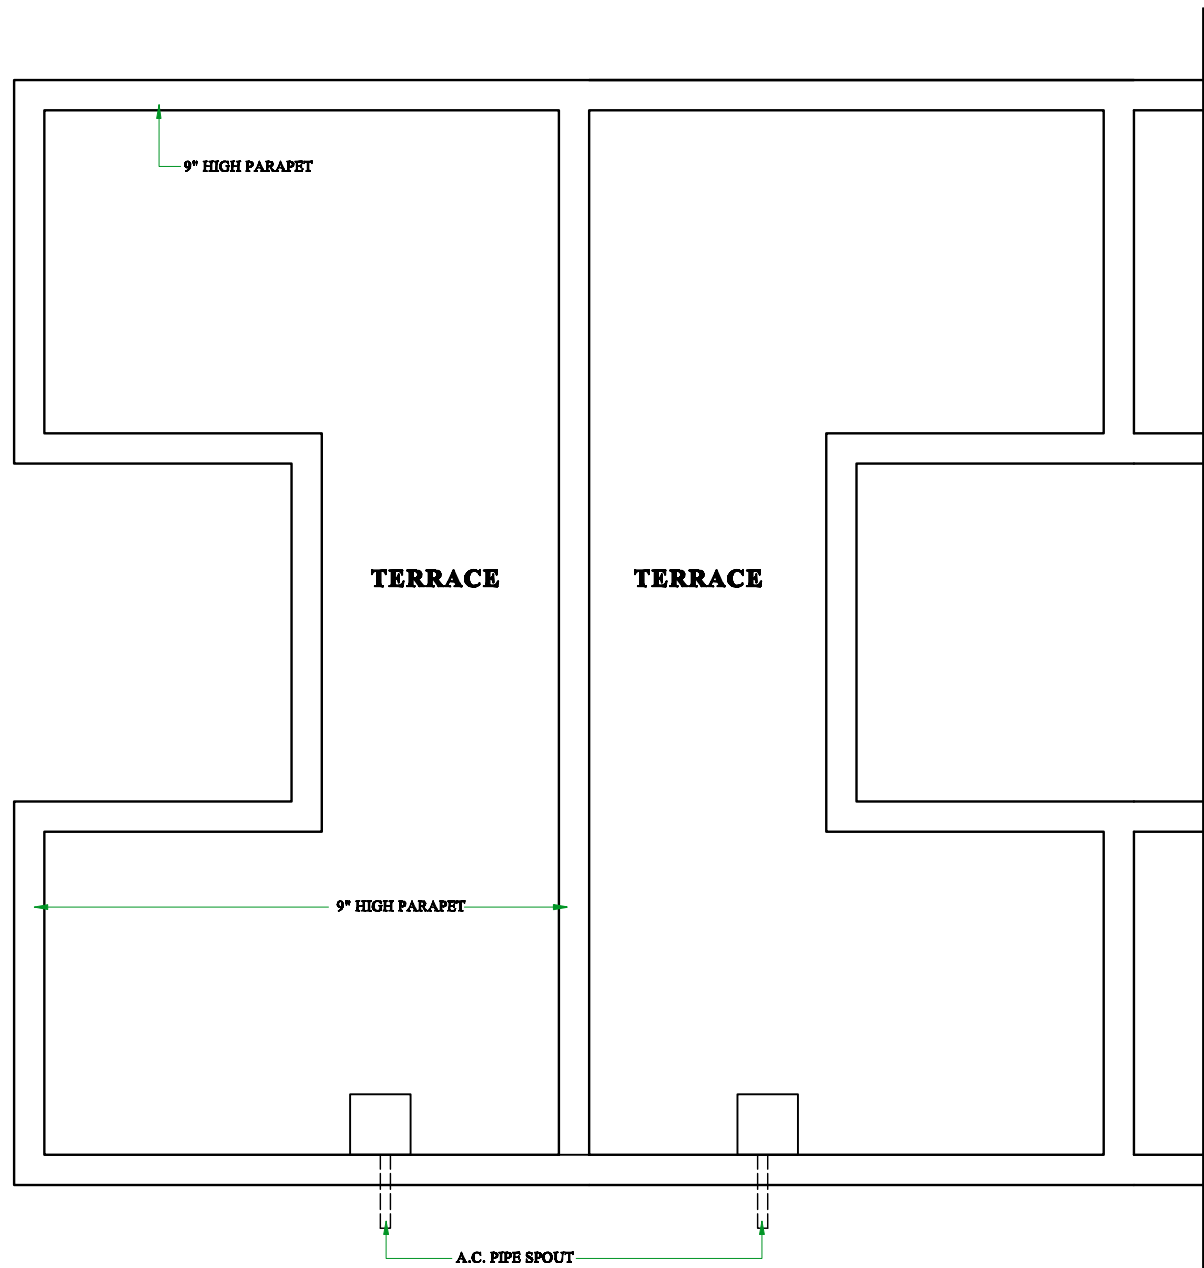

TERRACE PLAN

NOTE:-
THIS DIGITIZED DRAWING IS BASED ON THE ORIGINAL
DRAWING OF THE CONCERNED DEPARTMENT. IN CASE
OF ANY DISCREPANCY THE DETAILS IN THE ORIGINAL
DRAWING SHALL PREVAIL UPON.

ARCHITECTURE WING

PUDA

NOTES

1. NO ALTERNATION IN PLAN ELEVATION SHALL BE MADE WITHOUT THE PRIOR APPROVAL OF THE COMPETENT AUTHORITY.

2. ADDL. CONSTRUCTION SHALL BE FINISHED IN CONFORMITY WITH EXISTING ONE.

3. THE STANDARD DOORS & WINDOW SIZES INDICATED ON THIS DRG. SHALL BE FOLLOWED .

4. THE PLUMBING SHALL BE SUITABLY CONCEALED AND NOT EXPOSED TO VIEW

5. THE WATER STORAGE TANK SHALL NOT PROJECTED ABOVE THE BUILDING ZONE.

6. THIS DRG. HAS BEEN PREPARED IN CONTINUATION WITH DRG. NO. 1 OF JOB NO. 225-B

7. THIS DRAWING HAS BEEN APPROVED IN THE 11th R.T.C. MEETING OF PATIALA ZONE HELD ON 3.7.97 UNDER THE CHAIRMANSHIP OF SH. KULBIR SINGH KANG (I.A.S) A.C.A PATIALA.

SCHEDULE OF JOINERY

S.NO.	TYPE	WIDTH	HEIGHT	C.L.	L.L.
1.	D1	3'-0"	6'-9"	---	6'-9"
2.	JALI	1'-6"	4'-0"	2'-9"	6'-9"
3.	W1	2'-3"	4'-0"	2'-9"	6'-9"
4.	D2	2'-3"	6'-9"	---	6'-9"

AREA STATEMENT

1. PLOT AREA = 40.5 SQ YDS.

2. PROPOSED COVD. AREA = 128.25 SFT.

3. FUTURE PERMISSIBLE COV. AREA (ROOM+TOILET+COV. VER.) =181.81 SFT

PROPOSED CONST. SHOWN AS

FUTURE CONST. SHOWN AS

Sd/-
ADDL. CHIEF ADMINISTRATOR 3.7.97

Sd/-
ARCHITECT

SCALE :- 1/4" = 1'-0"

DATE : 2.6.97

DEALT BY

JOB NO.

DRG. NO.

CHEK. BY

225-B

2

PROJECT:-
E.W.S. HOUSES AT PATIALA

PLANS , ELEVATION & SECTION