

FIRST FLOOR PLAN

NOTE:-

THIS DIGITISED DRAWING IS BASED ON THE ORIGINAL DRAWING OF THE CONCERNED DEPARTMENT. IN CASE OF ANY DISCREPANCY THE DETAILS IN THE ORIGINAL DRAWING SHALL PREVAIL UPON.

ARCHITECTURE DEPARTMENT
PUNJAB
CHANDIGARH

NOTES:

NOTES:-

1. THE MATERIAL FINISHES ON THE FACADES CAN BE VARIED AS MAY BE SANCTIONED BY THE COMPETENT AUTHORITY.
2. POSITION OF THE STAIRCASE CAN BE VARIED AS MAY BE SANCTIONED BY THE COMPETENT AUTHORITY.
3. CHANGE IN SIZE AND SHAPE OF WINDOW ON EXTERNAL FACADE IS ALLOWED AS MAY BE SANCTIONED BY THE COMPETENT AUTHORITY
4. THE INTERNAL CHANGES ARE PERMISSIBLE AS MAY BE SANCTIONED BY THE COMPETENT AUTHORITY.
5. THE RESPONSIBILITY OF THE STRUCTURAL STABILITY OF THE BUILDING SHALL BE ENTIRELY OF THE OWNER/PRIVATE ARCHITECT.

NOTE NO. 1 TO 5 ADDED TO ALLOW THE
RELAXATIONS UNDER ITEM NO. 11-11 OF
COMMITTEE HELD ON 28.10.97

SA
CHIEF ARCHITECT


54/ ARCHITECT	54/ ARCHITECT
OFFICE OF CHIEF ARCHITECT PUNJAB CHANDIGARH	

SCALE = 1/4" = 1'-0"	DATE 10.6.79
----------------------	--------------

845	JOB NO.	DRG. NO
-----	---------	---------

DEALT BY :-	603	2
S.C.O/FLAT MOHALI PHASE-I SIZE - 33'-0" X 70'-0" ARCHITECTURAL CONTROL SHEET		

FIRST FLOOR PLAN

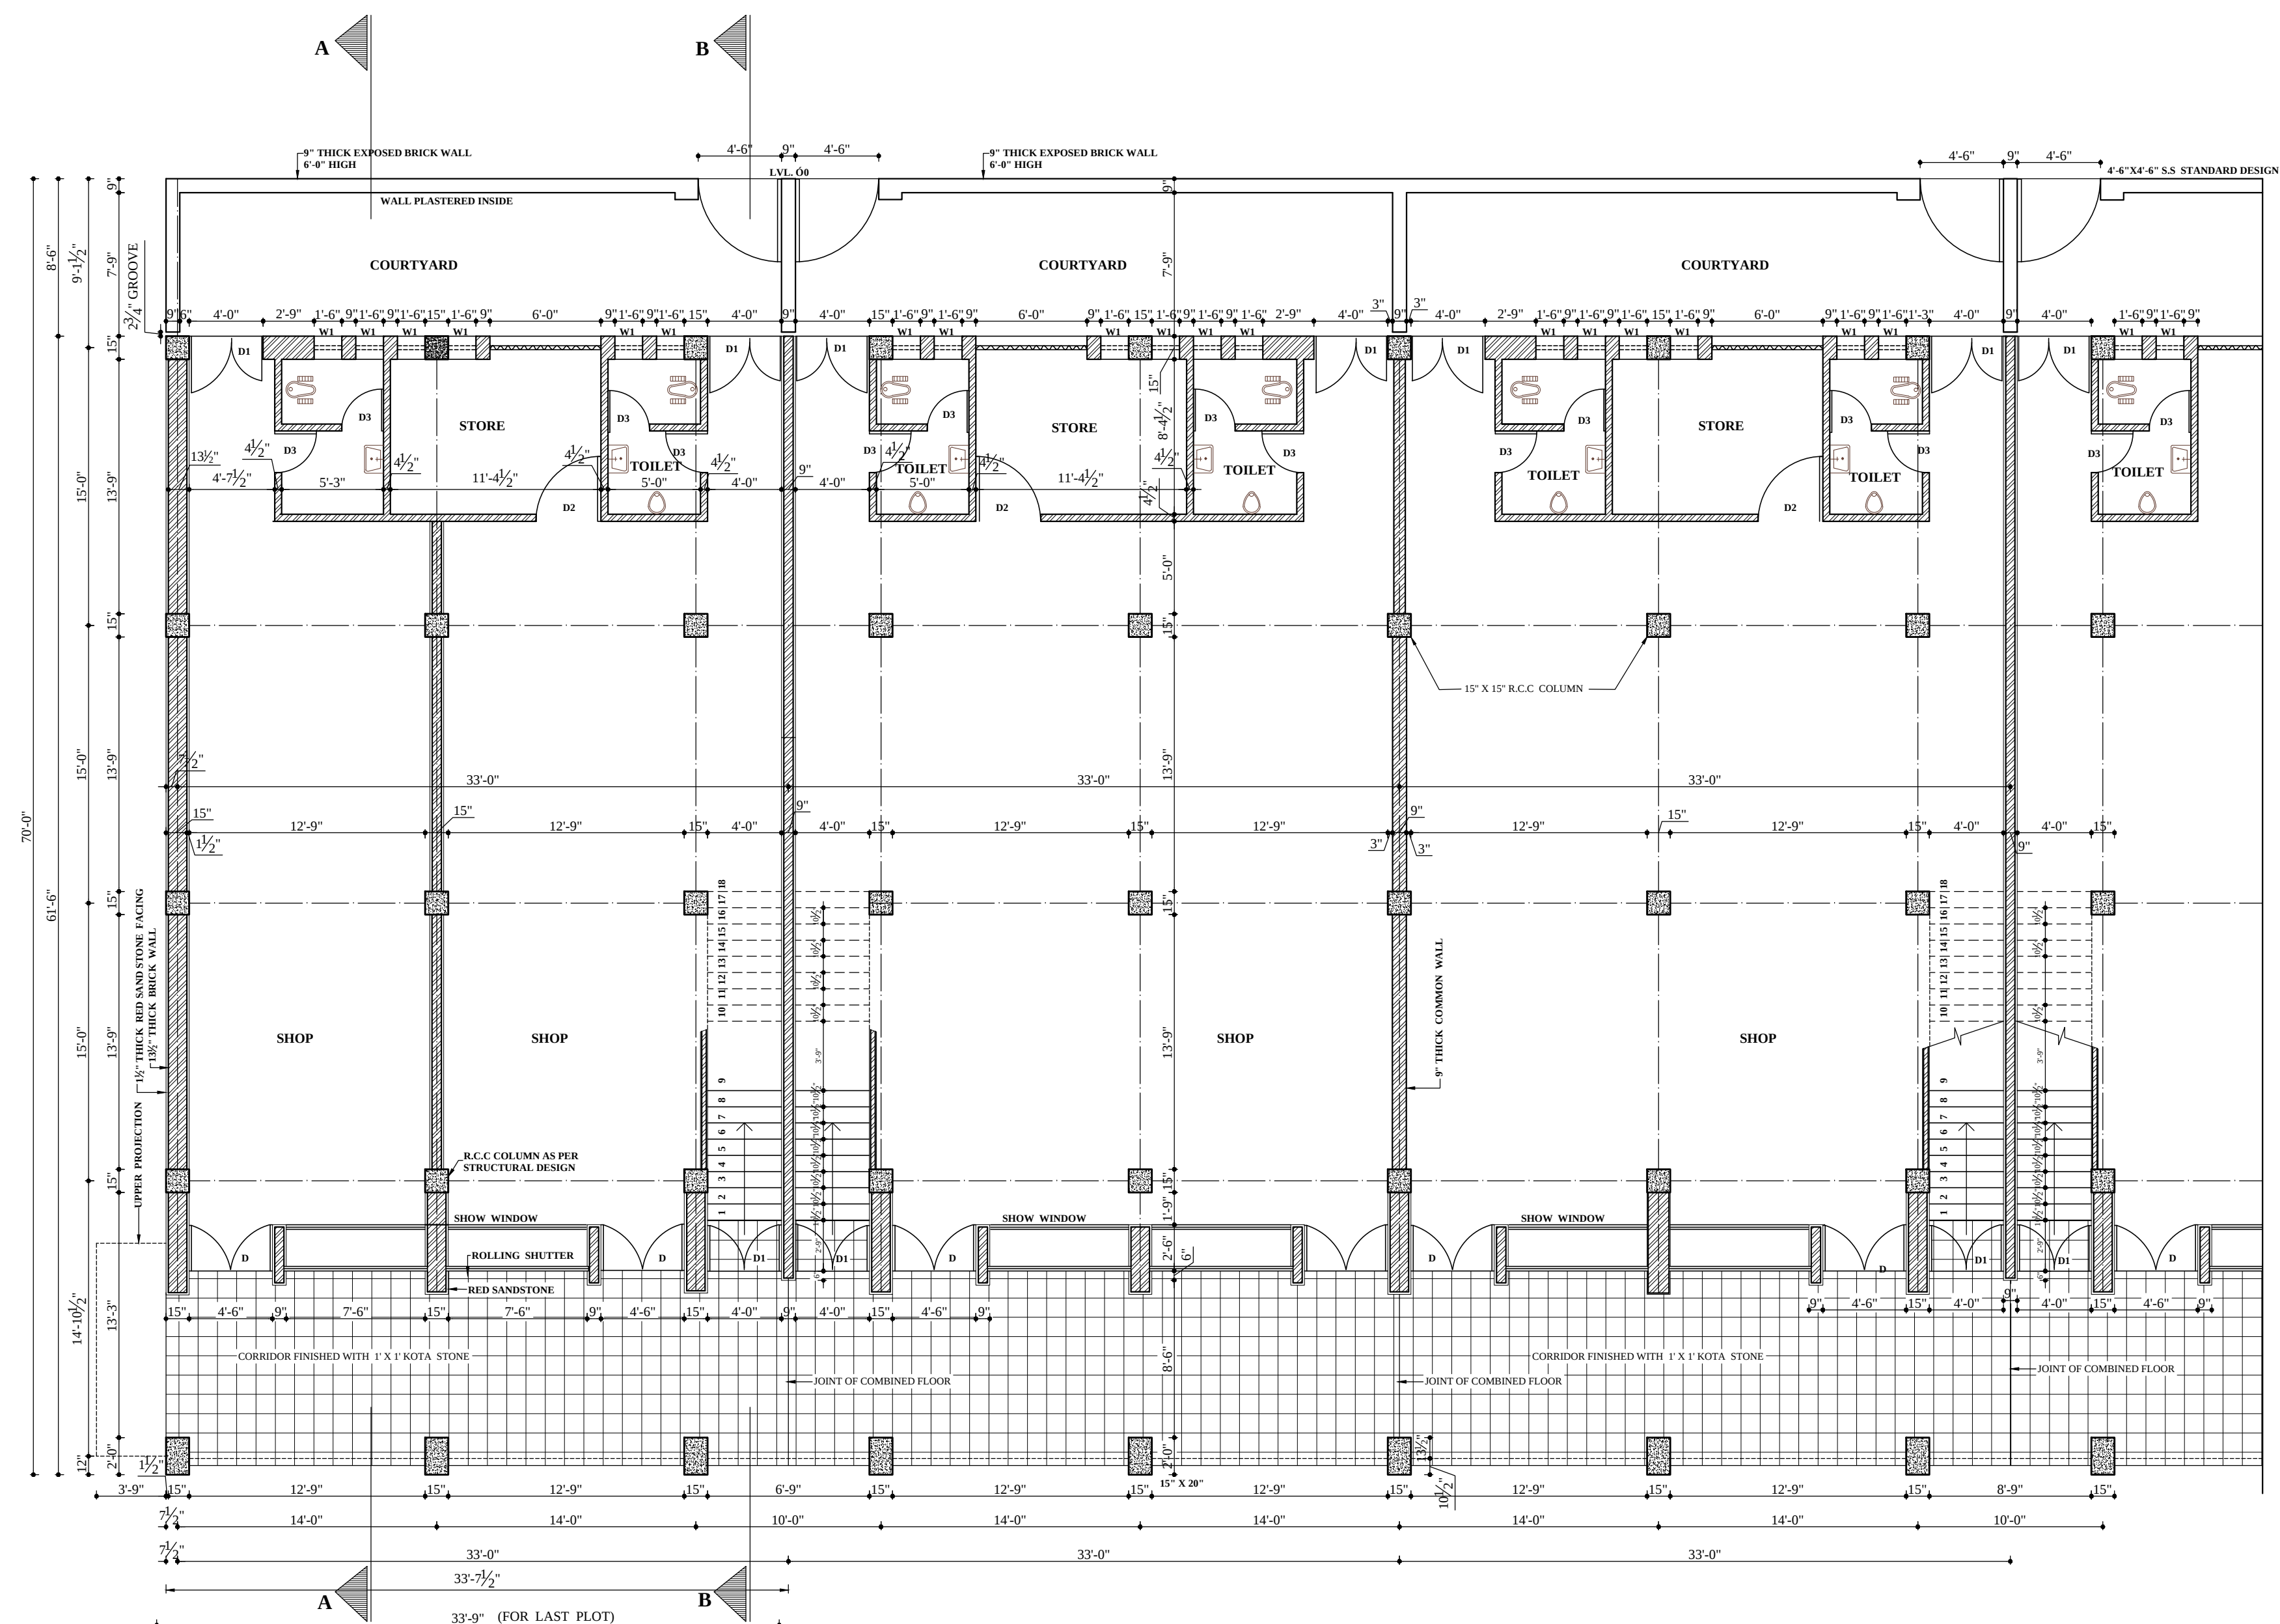

GROUND FLOOR PLAN

NOTE:-
THIS DIGITISED DRAWING IS BASED ON THE ORIGINAL
DRAWING OF THE CONCERNED DEPARTMENT. IN CASE
OF ANY DISCREPANCY THE DETAILS IN THE ORIGINAL
DRAWING SHALL PREVAIL UPON.

DEPARTMENT OF ARCHITECTURE
PUNJAB CHANDIGARH

	DETAIL OF DOOR / WINDOW
--	-------------------------

	NAME	SIZE	ROOF HEIGHT
	D	4'-4" X 7'-6"	
	D1	4'-4" X 7'-6"	
	D2	3'-6" X 6'-9"	
	D3	2'-3" X 6'-9"	
	W	2'-3" X 4'-6"	2'-3"
	W1	1'-6" X 14"	6'-0"

	NOTES
--	--------------

544
CHIEF ARCHITECT

54/- ARCHITECT	56/- ASSTT. ARCHITECT
OFFICE OF CHIEF ARCHITECT PUNJAB CHANDIGARH	

SCALE = 1/4" = 1'-0"	DATE 16.6.79
----------------------	--------------

SAC	DRG. NO	JOB NO.
DEATH BY	4	...

PROJECT NO. :	1	DATE :
S.C.O/FLAT MOHALI PHASE-I SIZE- 33' X 70' ARCHITECTURE CONTROL SHEET		

GROUND FLOOR PLAN