




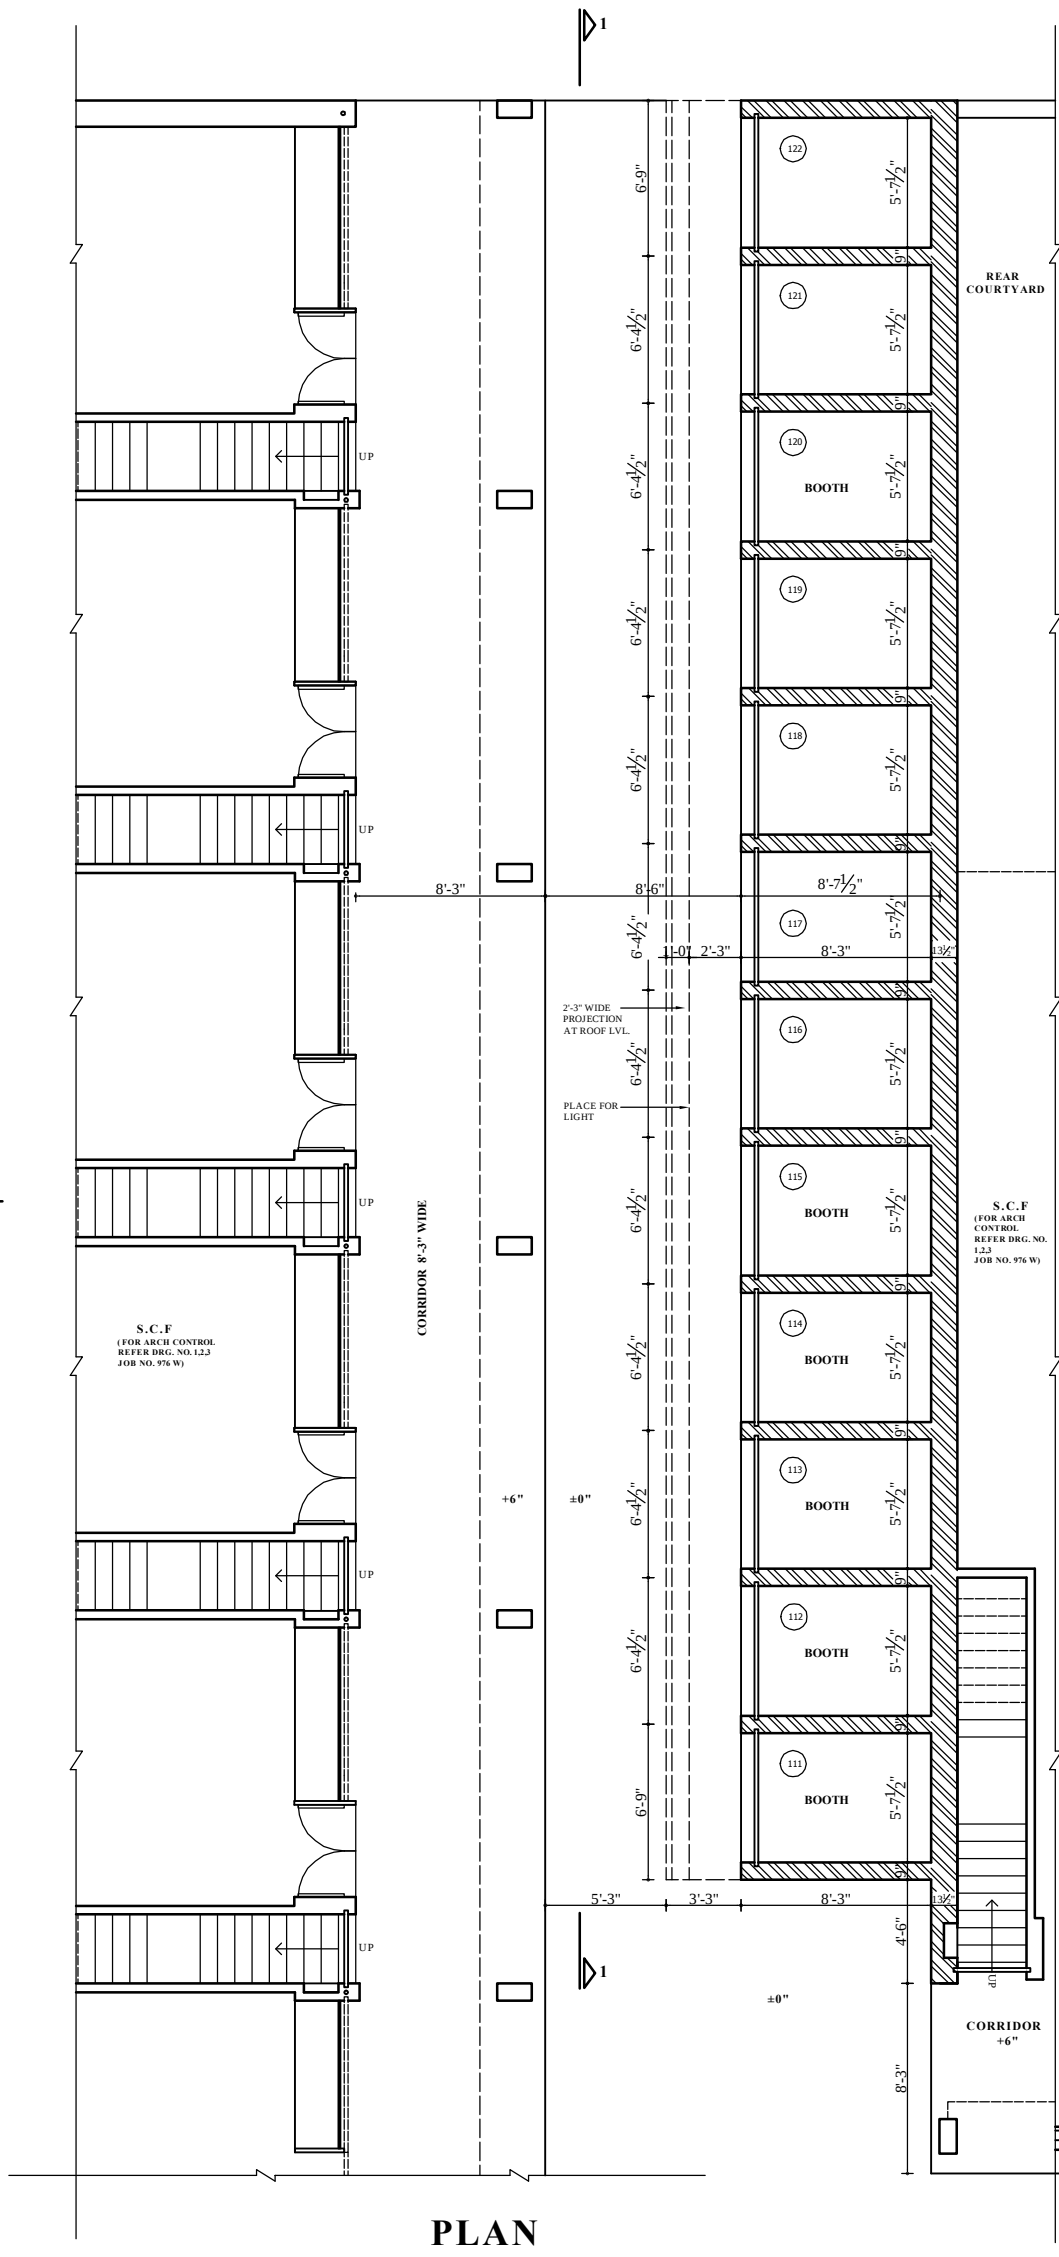


PLAN

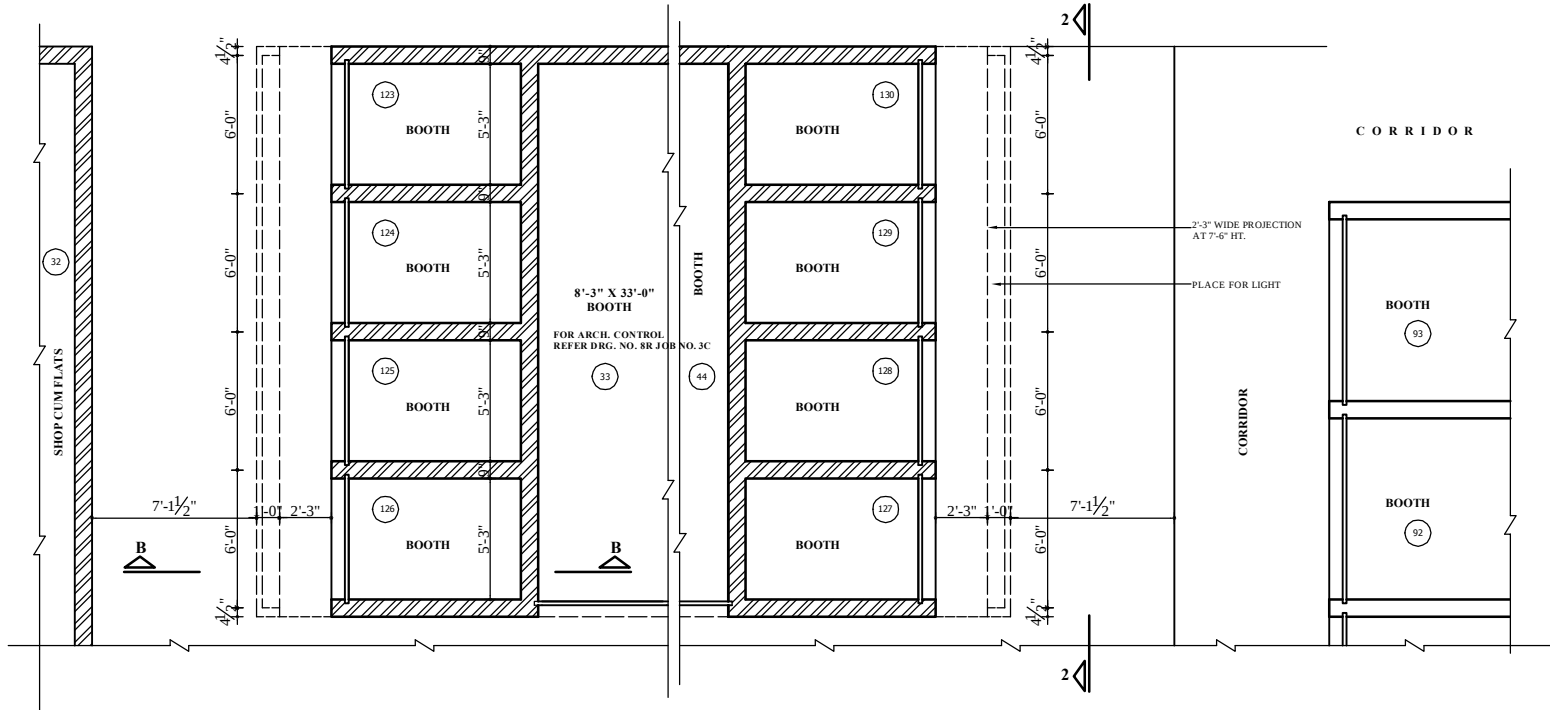


PLAN OF BOOTHS NO. 123 TO 130

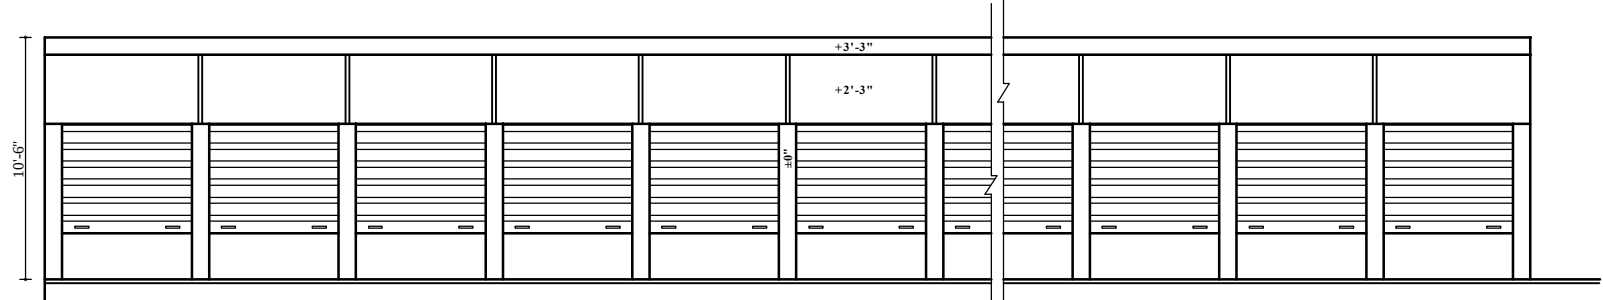


ELEVATION AT '1-1'

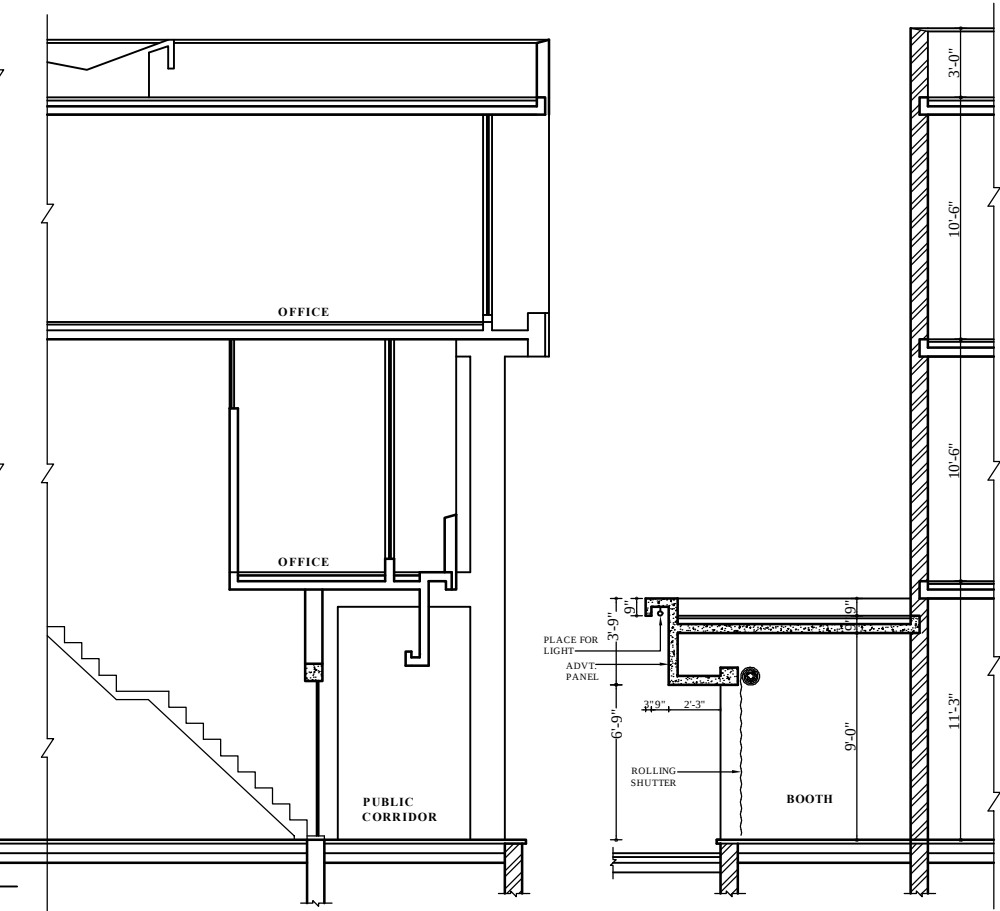


SECTION AT 'A-A'

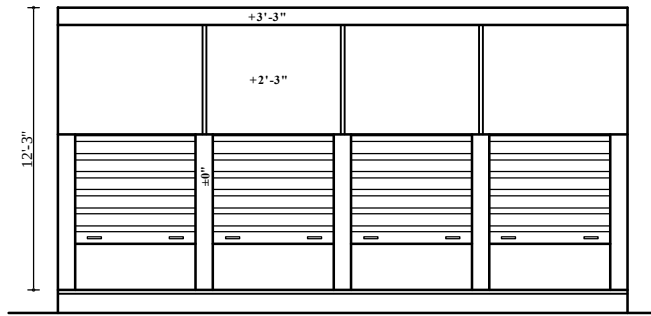

ELEVATION AT '2-2'

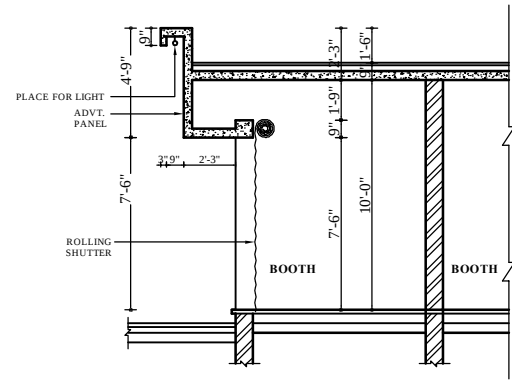

SECTION AT 'B-B'

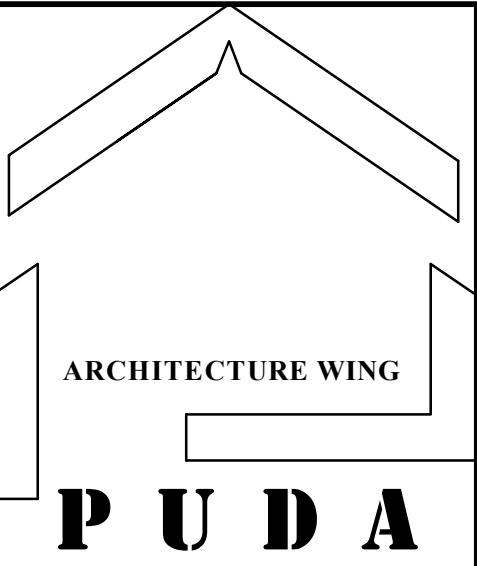

NOTES

1.

NOTE:-
THIS DIGITIZED DRAWING IS BASED ON THE ORIGINAL DRAWING OF THE CONCERNED DEPARTMENT. IN CASE OF ANY DISCREPANCY THE DETAILS IN THE ORIGINAL DRAWING SHALL PREVAIL UPON.

Sd/-
CHIEF ADMINISTRATOR

Sd/-
SENIOR ARCHITECT

Sd/-
ASSTT. ARCHITECT

CHKD. BY
DEALT BY

ARCHITECTURAL CONTROL OF
BOOTHS AT URBAN ESTATE
BATALA

PLAN, ELEVATIONS AND
SECTIONS

SCALE :- 1/4" = 1'-0"
DATE :- 20.12.2000
JOB NO. DRG NO.
386 1