
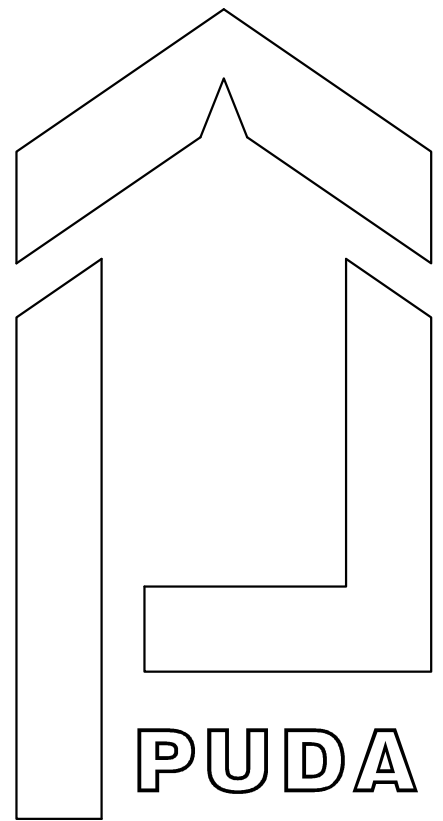
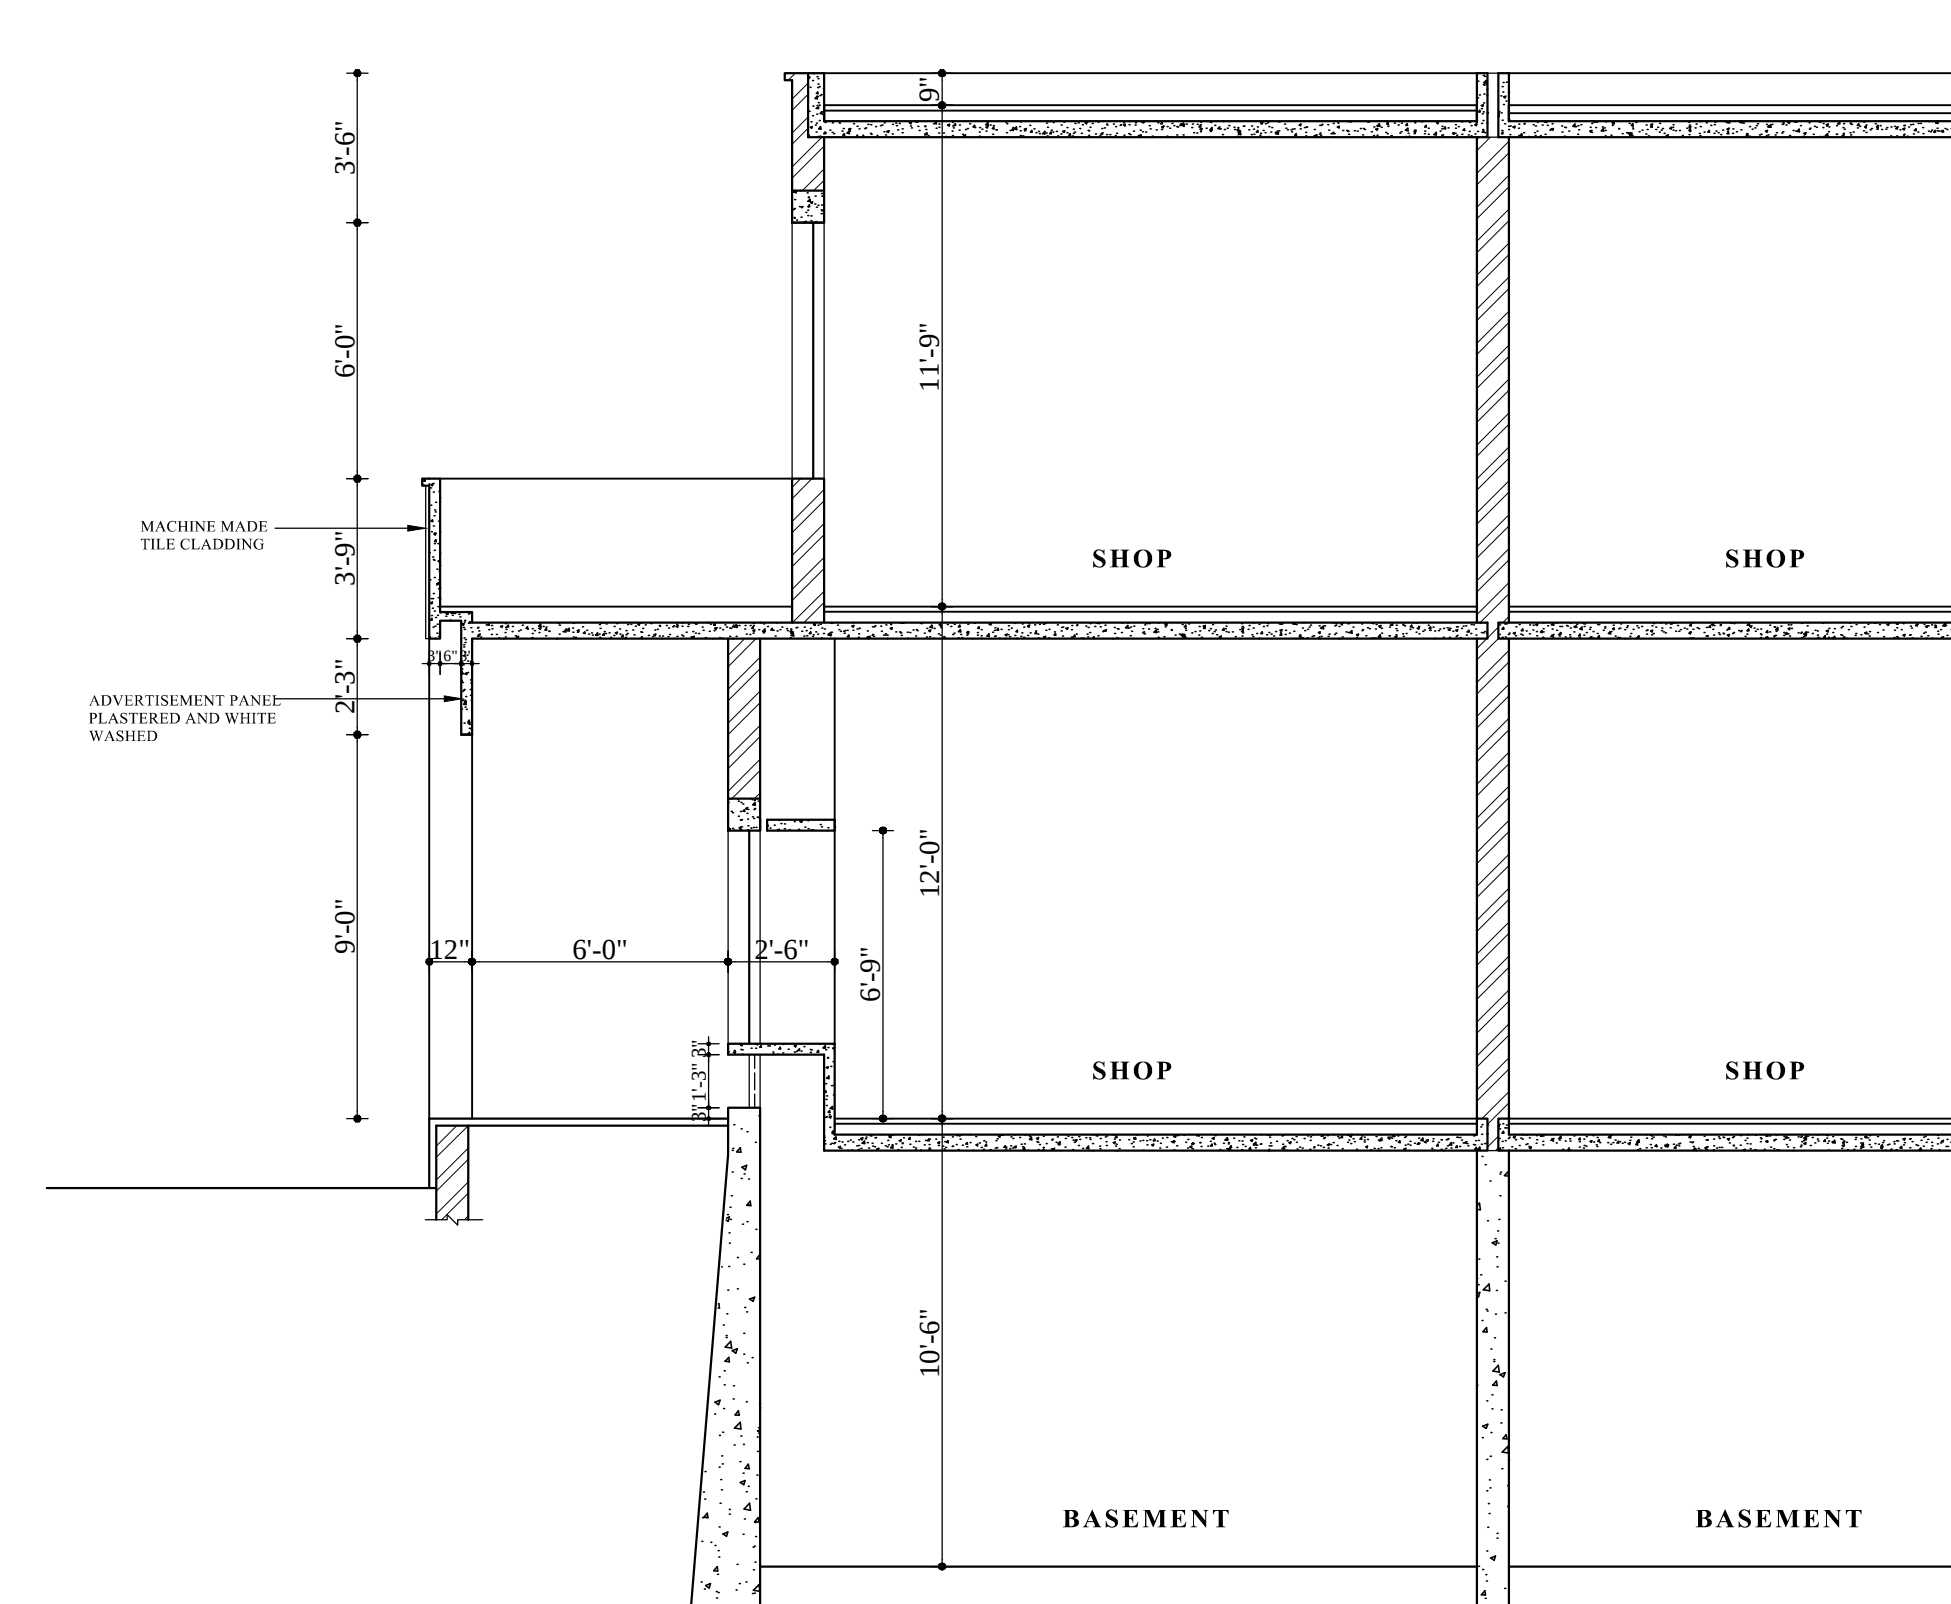
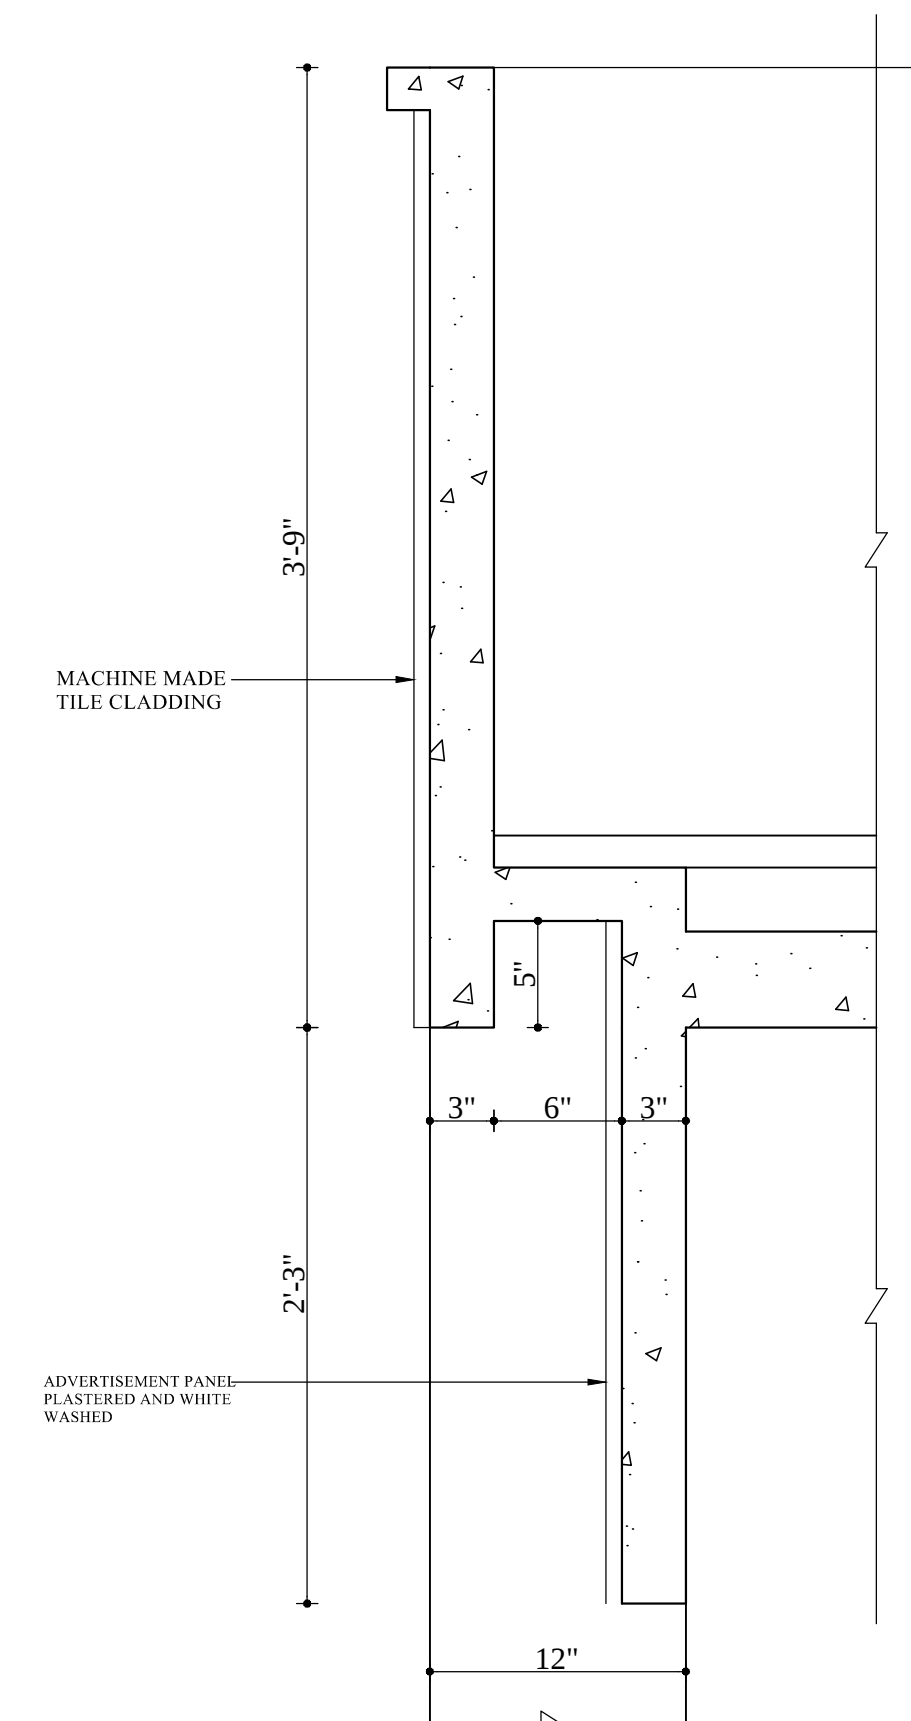
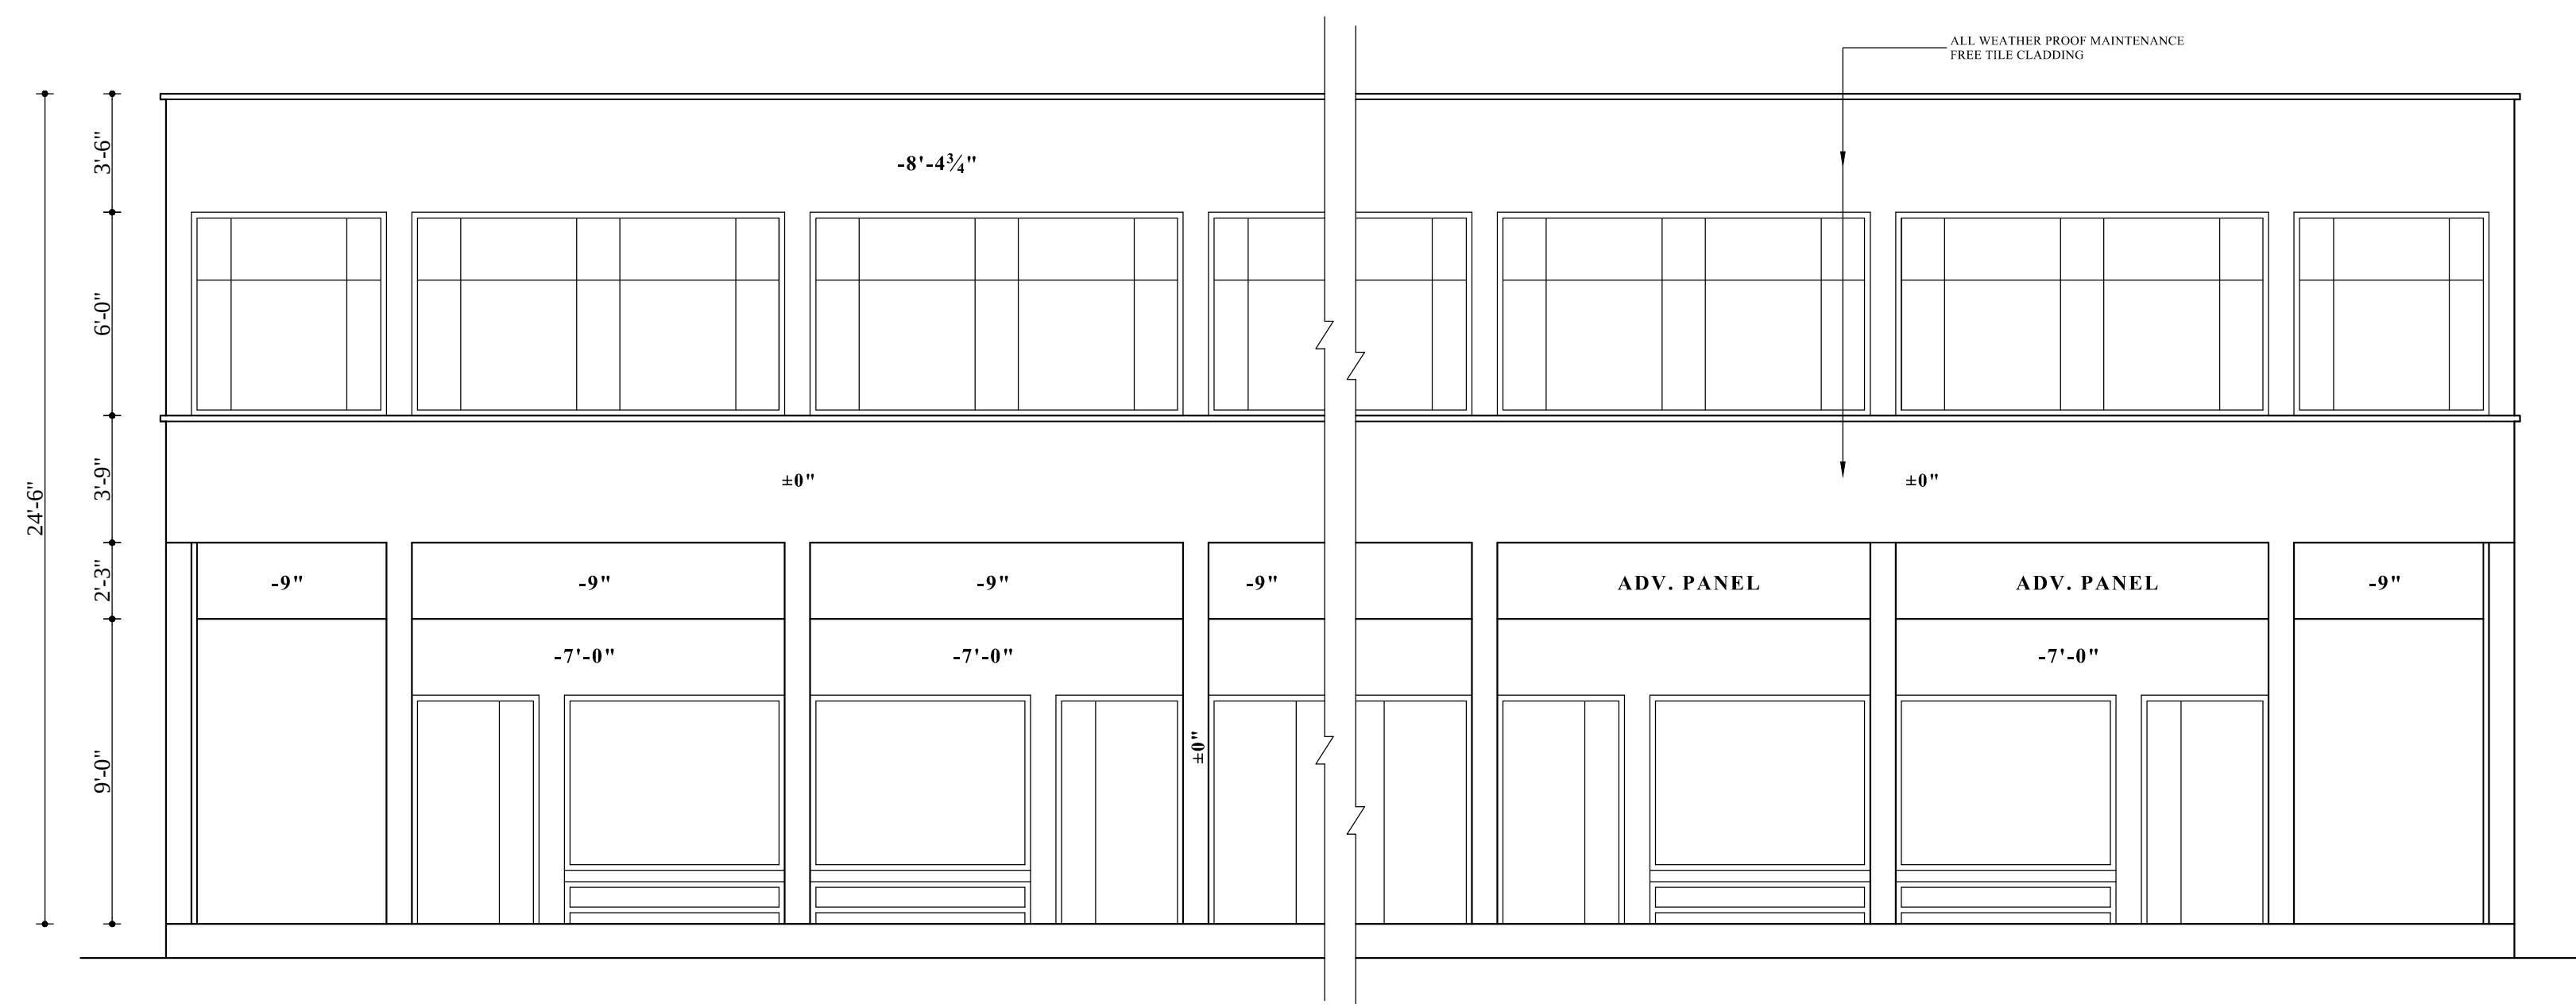


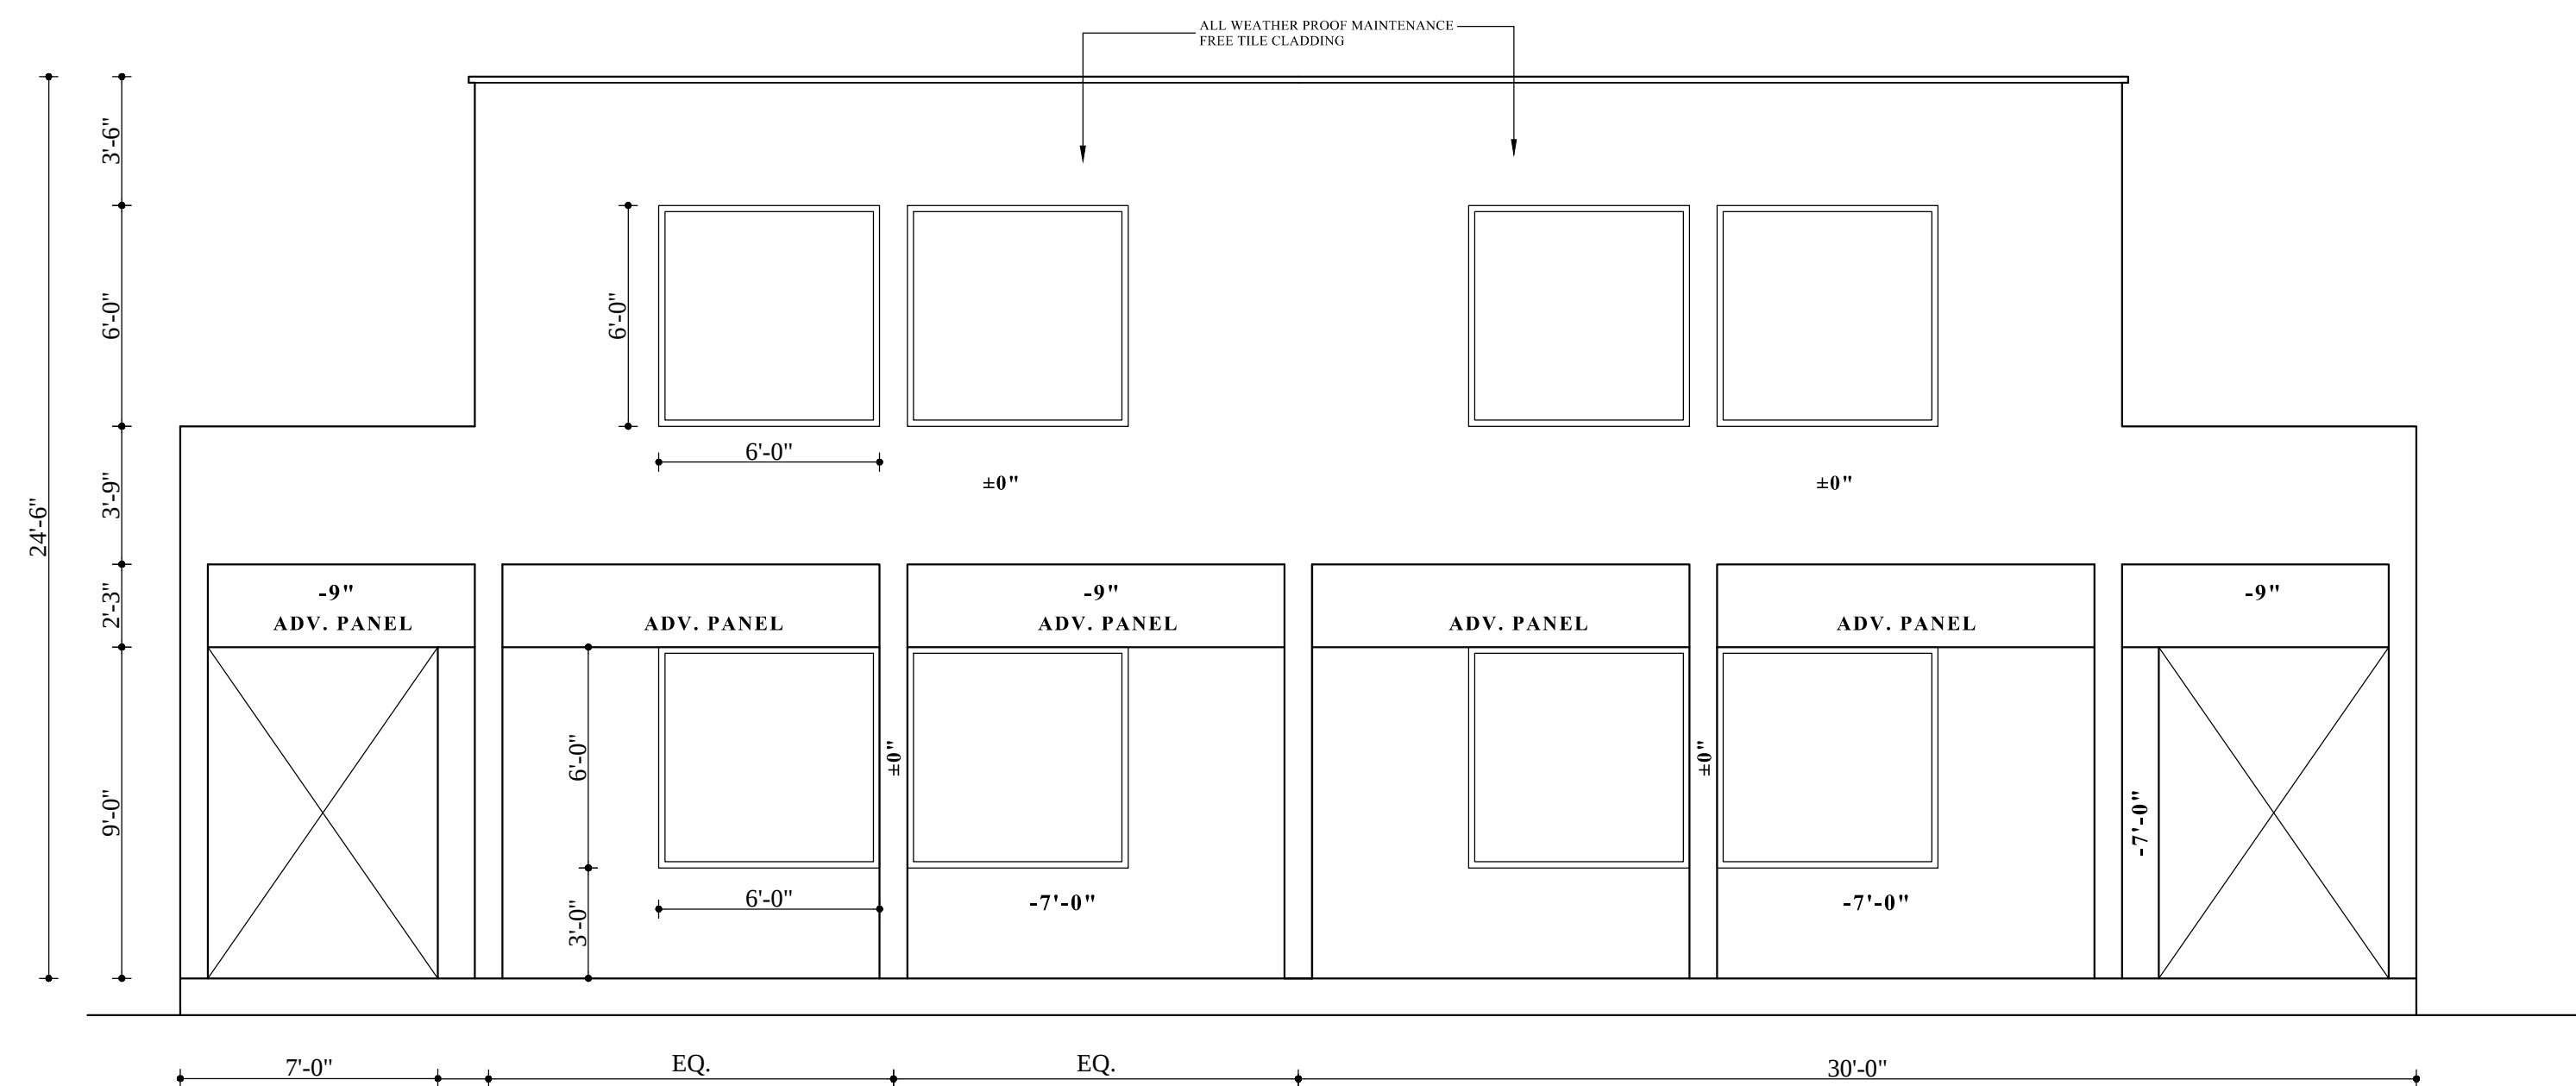

ARCHITECTURE WING

NOTES

1.THIS FACADE CONTROL HAS BEEN
APPROVED BY THE CHIEF ADMINISTRATOR
PUDA BY NOTE NO. 222 DATED 07-06-2011. IT
WAS SENT THROUGH SENIOR ARCHITECT.

NOTE:-

THIS DIGITIZED DRAWING IS BASED ON THE ORIGINAL DRAWING OF THE CONCERNED DEPARTMENT. IN CASE OF ANY DISCREPANCY THE DETAILS IN THE ORIGINAL DRAWING SHALL PREVAIL UPON.

Sd/-
CHIEF ADMINISTRATOR

Sd/-
SENIOR ARCHITECT

Sd/-
ASSTT. ARCHITECT

CHKD. BY

DEALT BY

FACADE CONTROL OF TWO STOREY SHOPS

**B & R OFFICE BUILDING SITE
SANGRUR**

ELEVATIONS AND SECTIONS

SCALE :- $1'' = 1'-0''$

DATE :- 27.05.2011

JOB NO.	DRG NO.
----------------	----------------

550

1