
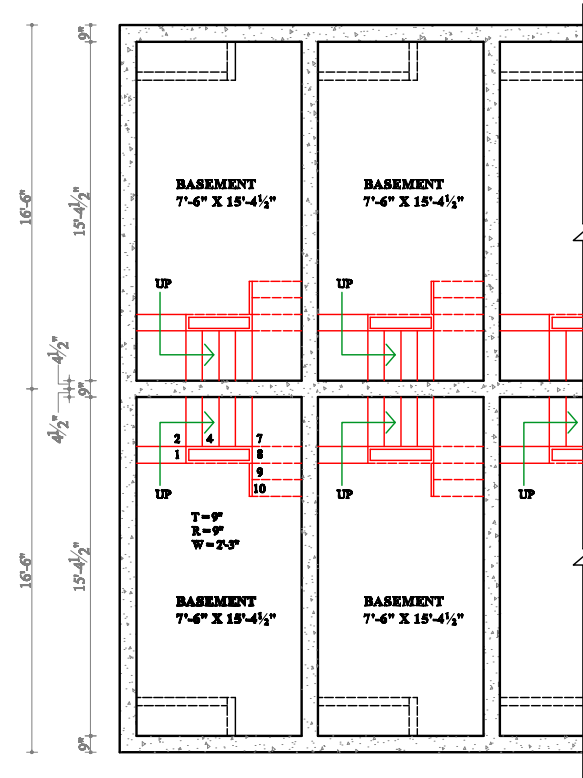
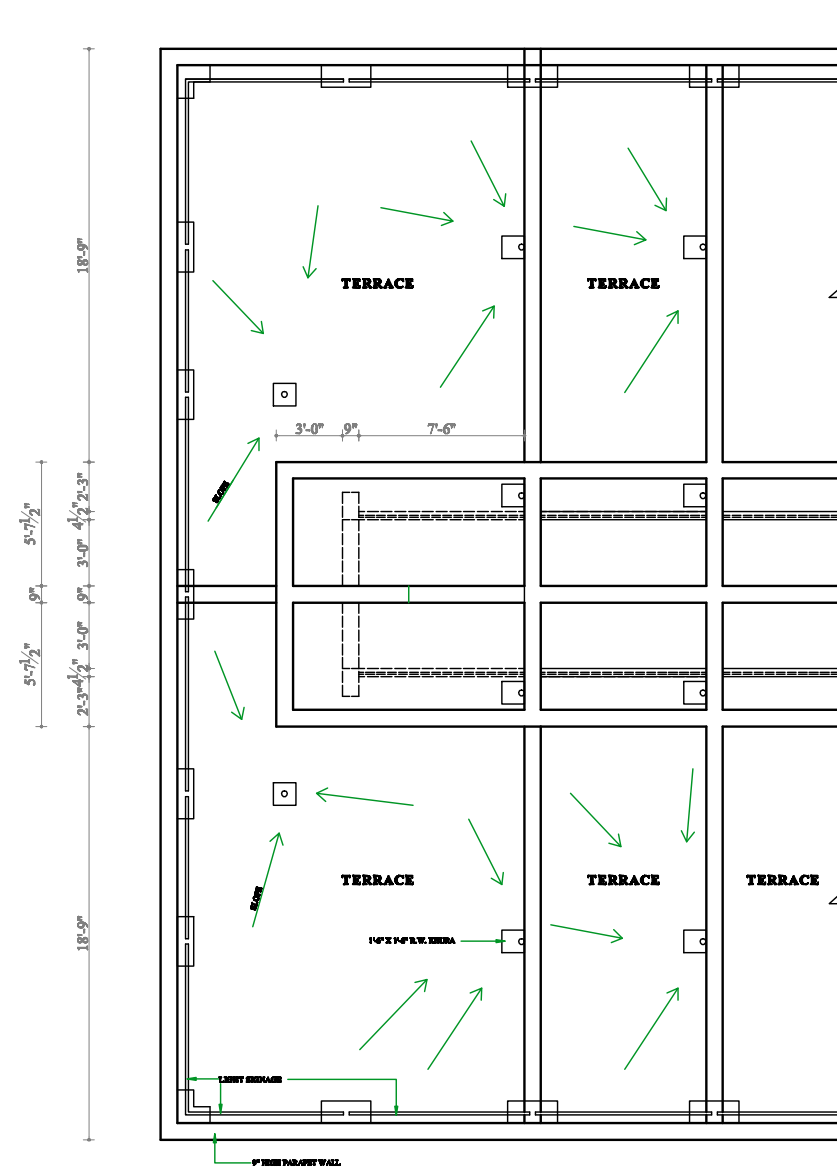
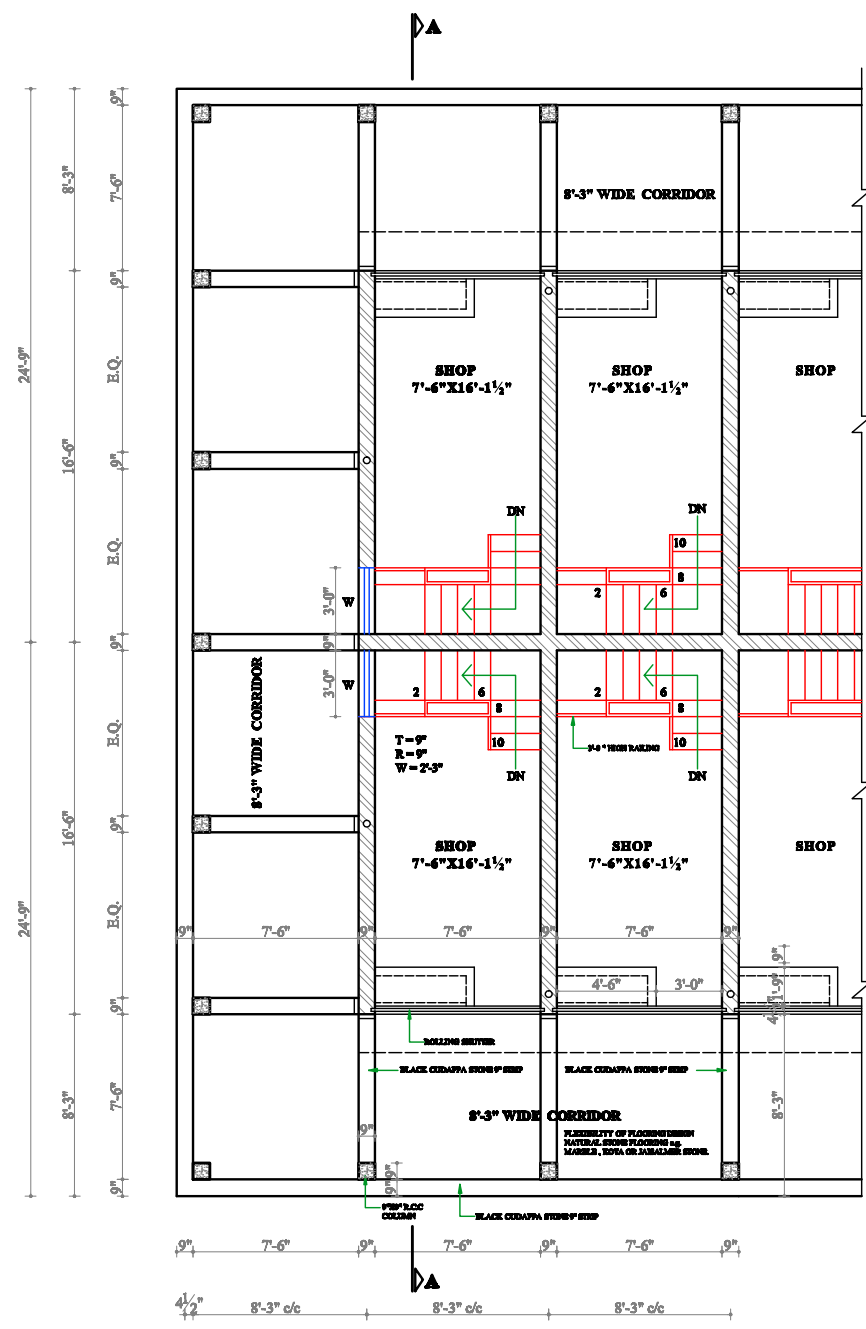


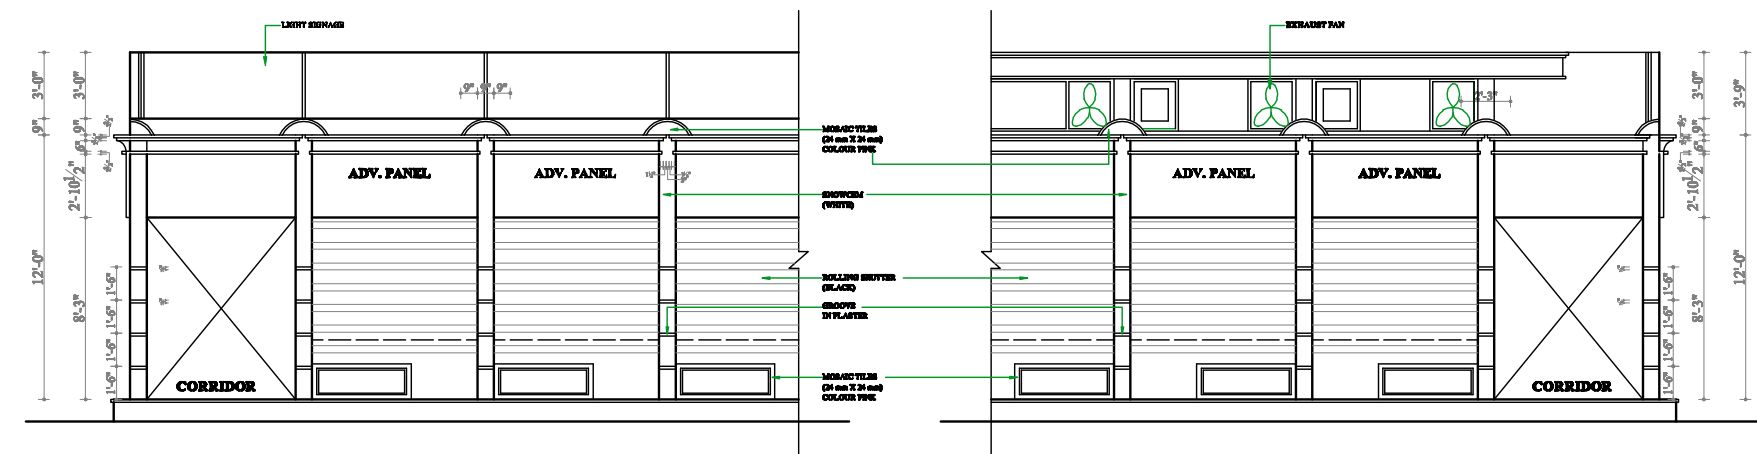

**GREATER MOHALI
AREA DEVELOPMENT
AUTHORITY**

NOTES

1. THE REQUIREMENT OF THESE CLAUSES SHALL HAVE TO BE FULFILLED IN ADDITION TO THE REQUIREMENTS OF THIS PWA (BUILDINGS) RULES 1996.
2. THIS DRAWING IS PREPARED UNDER RULE 2(a) OF PWA (BUILDING) RULES 1996.
3. THIS SITE SHALL BE CONSTRUCTED AS / SET BACKS SHOWN IN THE DRAW. NO DTP BAS SHALL BE CONSTRUCTED IN 19.1206 AND NO VARIATION IS PERMITTED IN THE FRONT & REAR BUILDING LINE.
4. NO PROJECTION BEYOND THE ABOVE SET BACKS IS PERMITTED.
5. WIDTH OF CORRIDOR SHALL BE AS SHOWN IN THE DRAW. IF 1.75M IS GATED 19.1206 THE CORRIDOR SHALL BE KEPT CLEAR AND NO OBJECTS SHALL BE PLACED THEREIN SO AS TO USE IT AS A PUBLIC CORRIDOR.
6. THE HEIGHT OF FLOOR SHALL BE AS / THIS DRO.
7. BASEMENT WITH IN THE BUILDING LINE EXCEPT THE CORRIDOR IS COMPLYABLE.
8. NO TREE SHALL BE CUT WITHOUT PRIOR APPROVAL OF OMADA.
9. THIS DRAWING & DESIGN OF HOOTH IS PROPERTY OF OMADA AND IT CAN'T BE USED OR REPRODUCED WITHOUT PRIOR APPROVAL OF OMADA.

NOTE:



THIS DIGITIZED DRAWING IS BASED ON THE ORIGINAL DRAWING OF THE CONCERNED DEPARTMENT. IN CASE OF ANY DISCREPANCY THE DETAILS IN THE ORIGINAL DRAWING SHALL PREVAIL UPON.

Sd/-
CHIEF ADMINISTRATOR
Sd/-


CHECKED BY	DEALT BY
STANDARD CONTROL OF BOOTH (8'-3" X 24'-9") SEC- 68 , S.A.S NAGAR	

PLANS AND ELEVATIONS


	SCALE :- 1/4" = 1'-0"	
	DATE :	
	JOB NO.	DRG NO.
	21	1

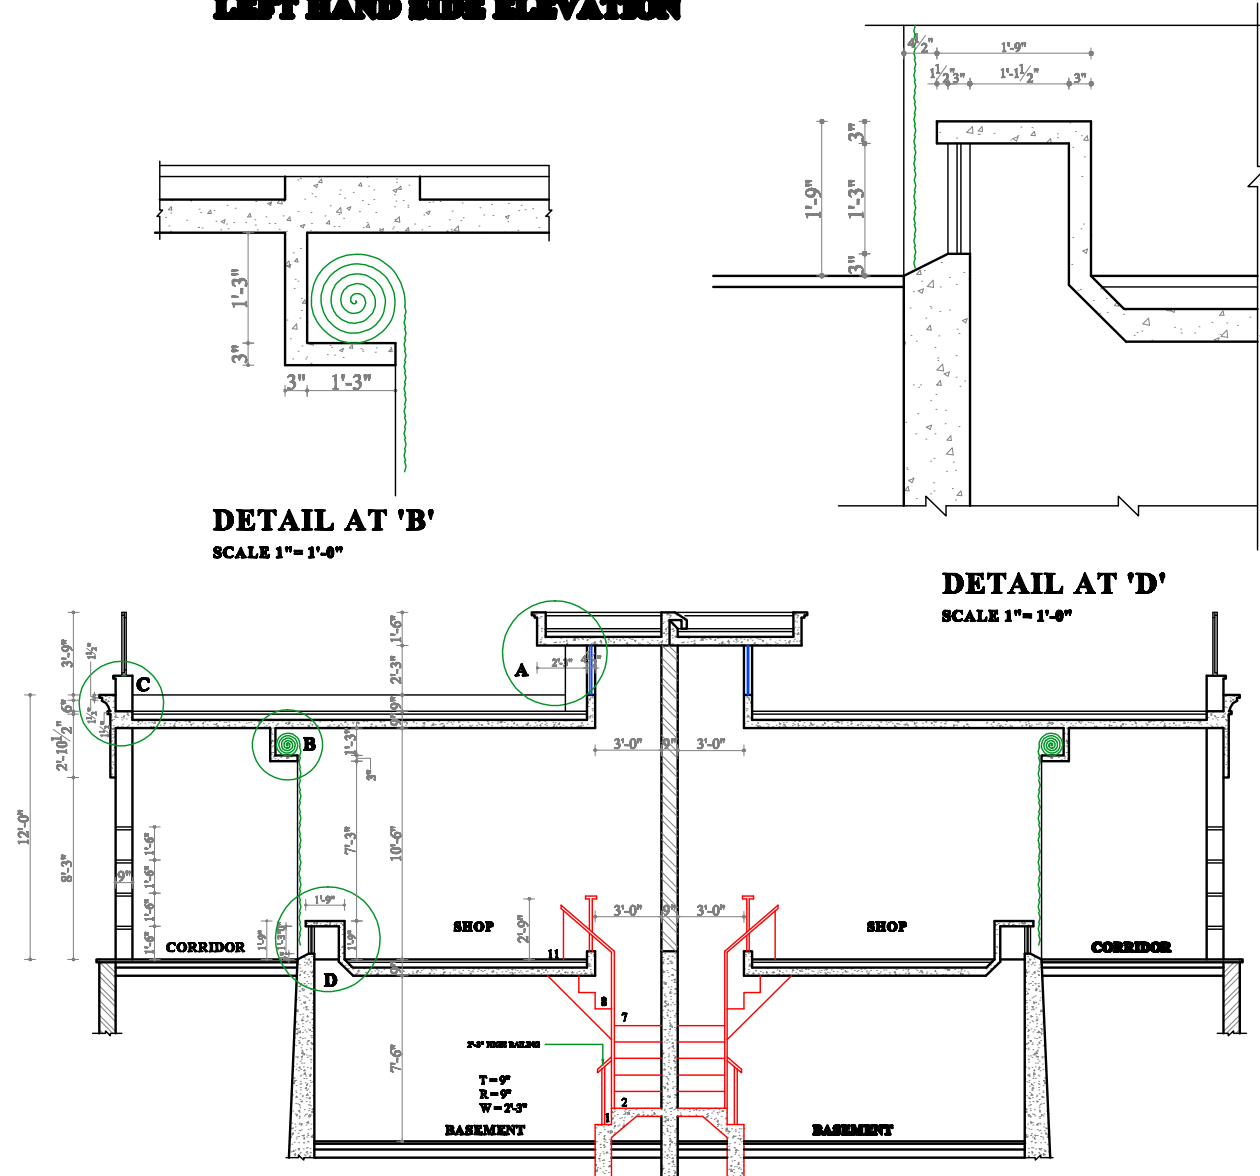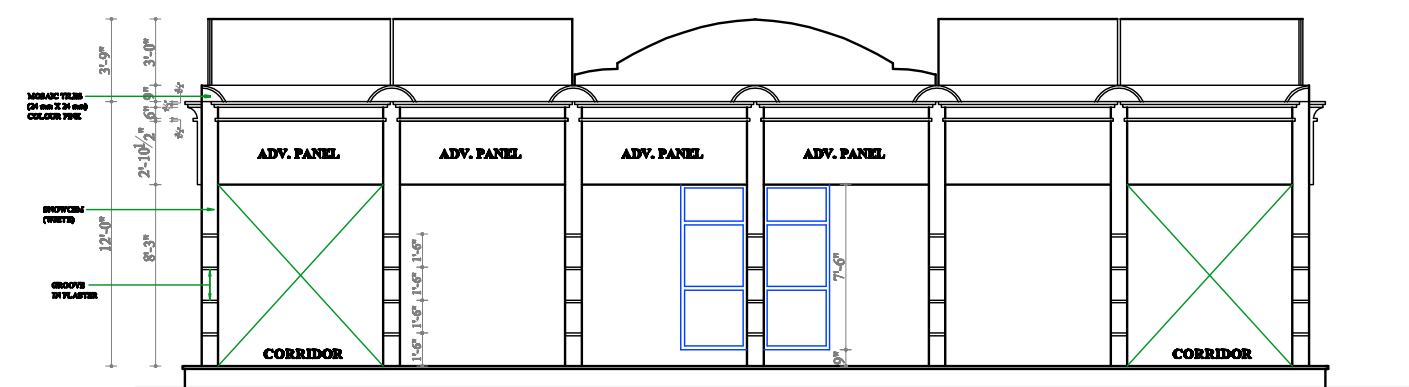

SECTION AT 'A-A'

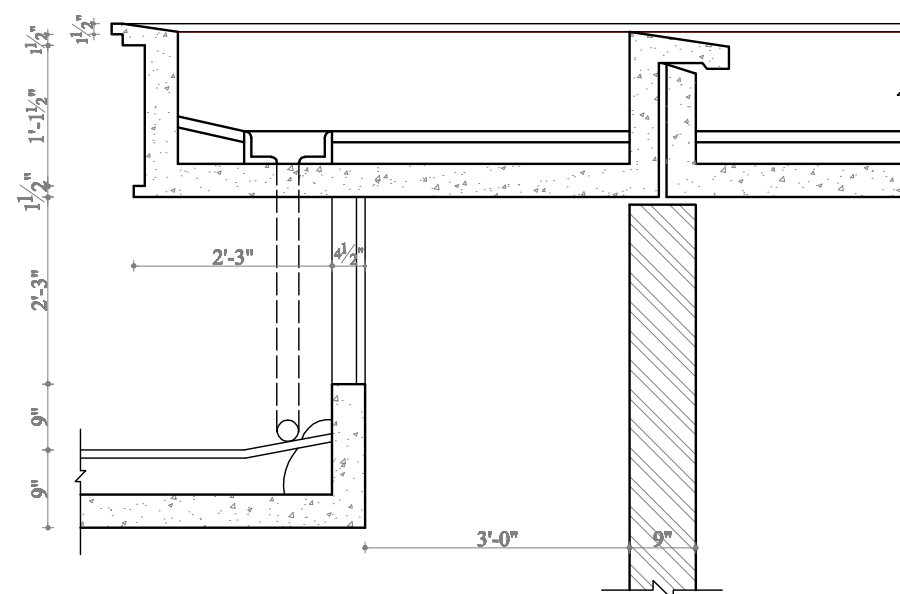

DETAIL AT 'A'

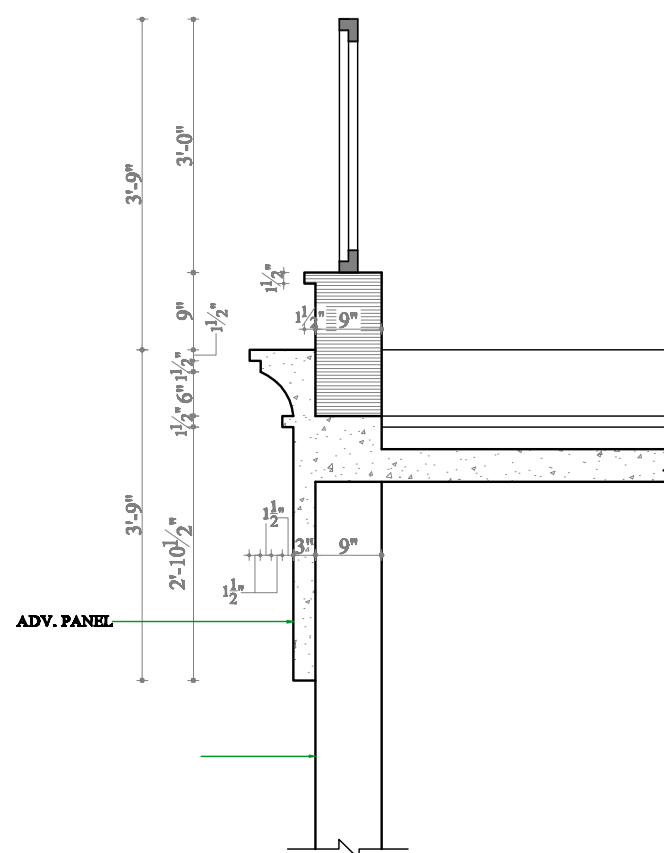

DETAIL AT 'C'

**GREATER MOHALI
AREA DEVELOPMENT
AUTHORITY**

NOTES

NOTE:-
THIS DIGITISED DRAWING IS BASED ON THE ORIGINAL DRAWING OF THE CONCERNED DEPARTMENT. IN CASE OF ANY DISCREPANCY THE DETAILS IN THE ORIGINAL DRAWING SHALL PREVAIL UPON.

Sd/-	
CHIEF ADMINISTRATOR	
Sd/-	

CHECKED BY	DEALT BY
STANDARD CONTROL OF BOOTHES (8'-3" X 24'-9") SEC- 68 , S.A.S NAGAR	

**SIDE ELEVATION , SECTION AT
'A-A' AND DETAIL AT 'A','B','C','D'**

	SCALE :- 1/4" = 1'-0"	
	1" = 1'-0"	
	DATE : 6-08-2008	
	JOB NO.	DRG NO.
	21	2