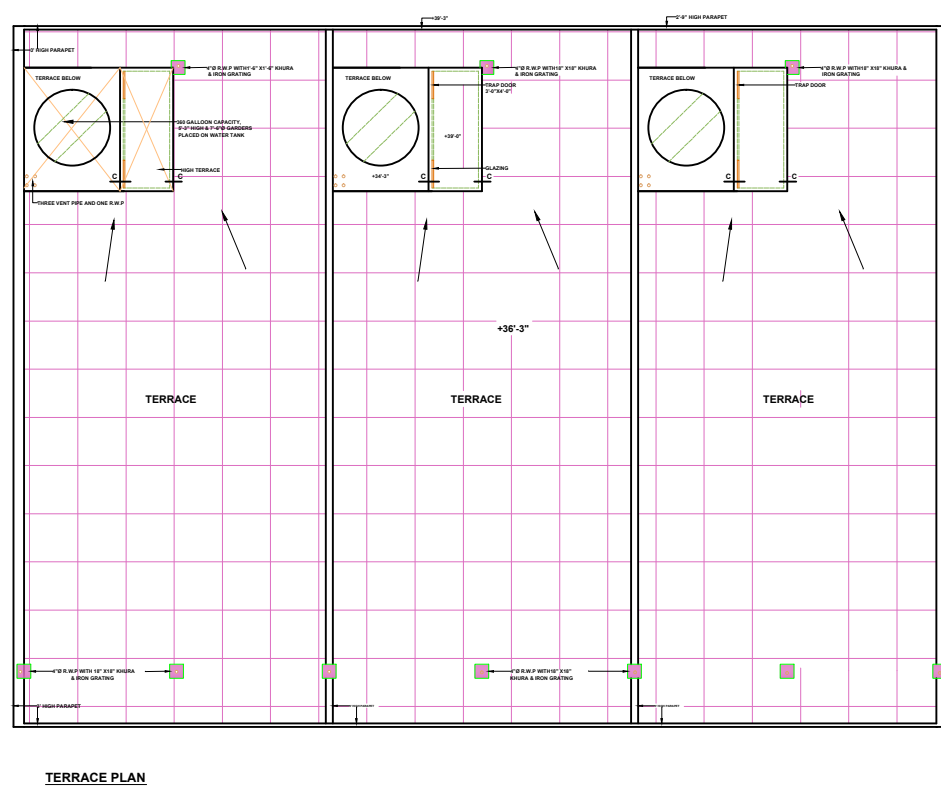
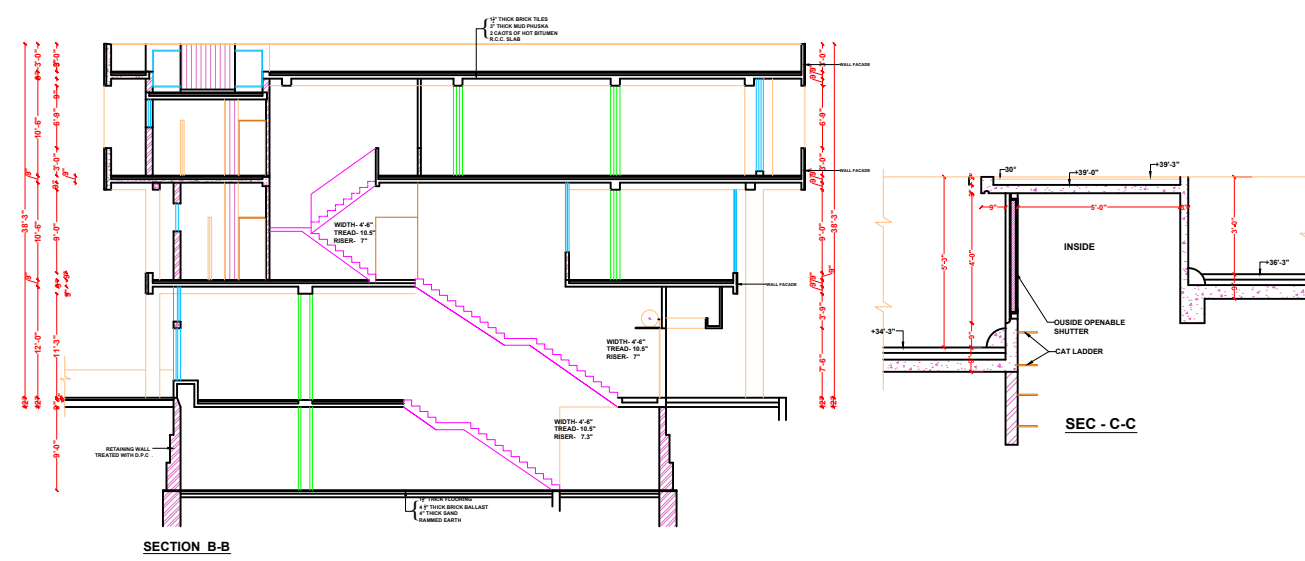
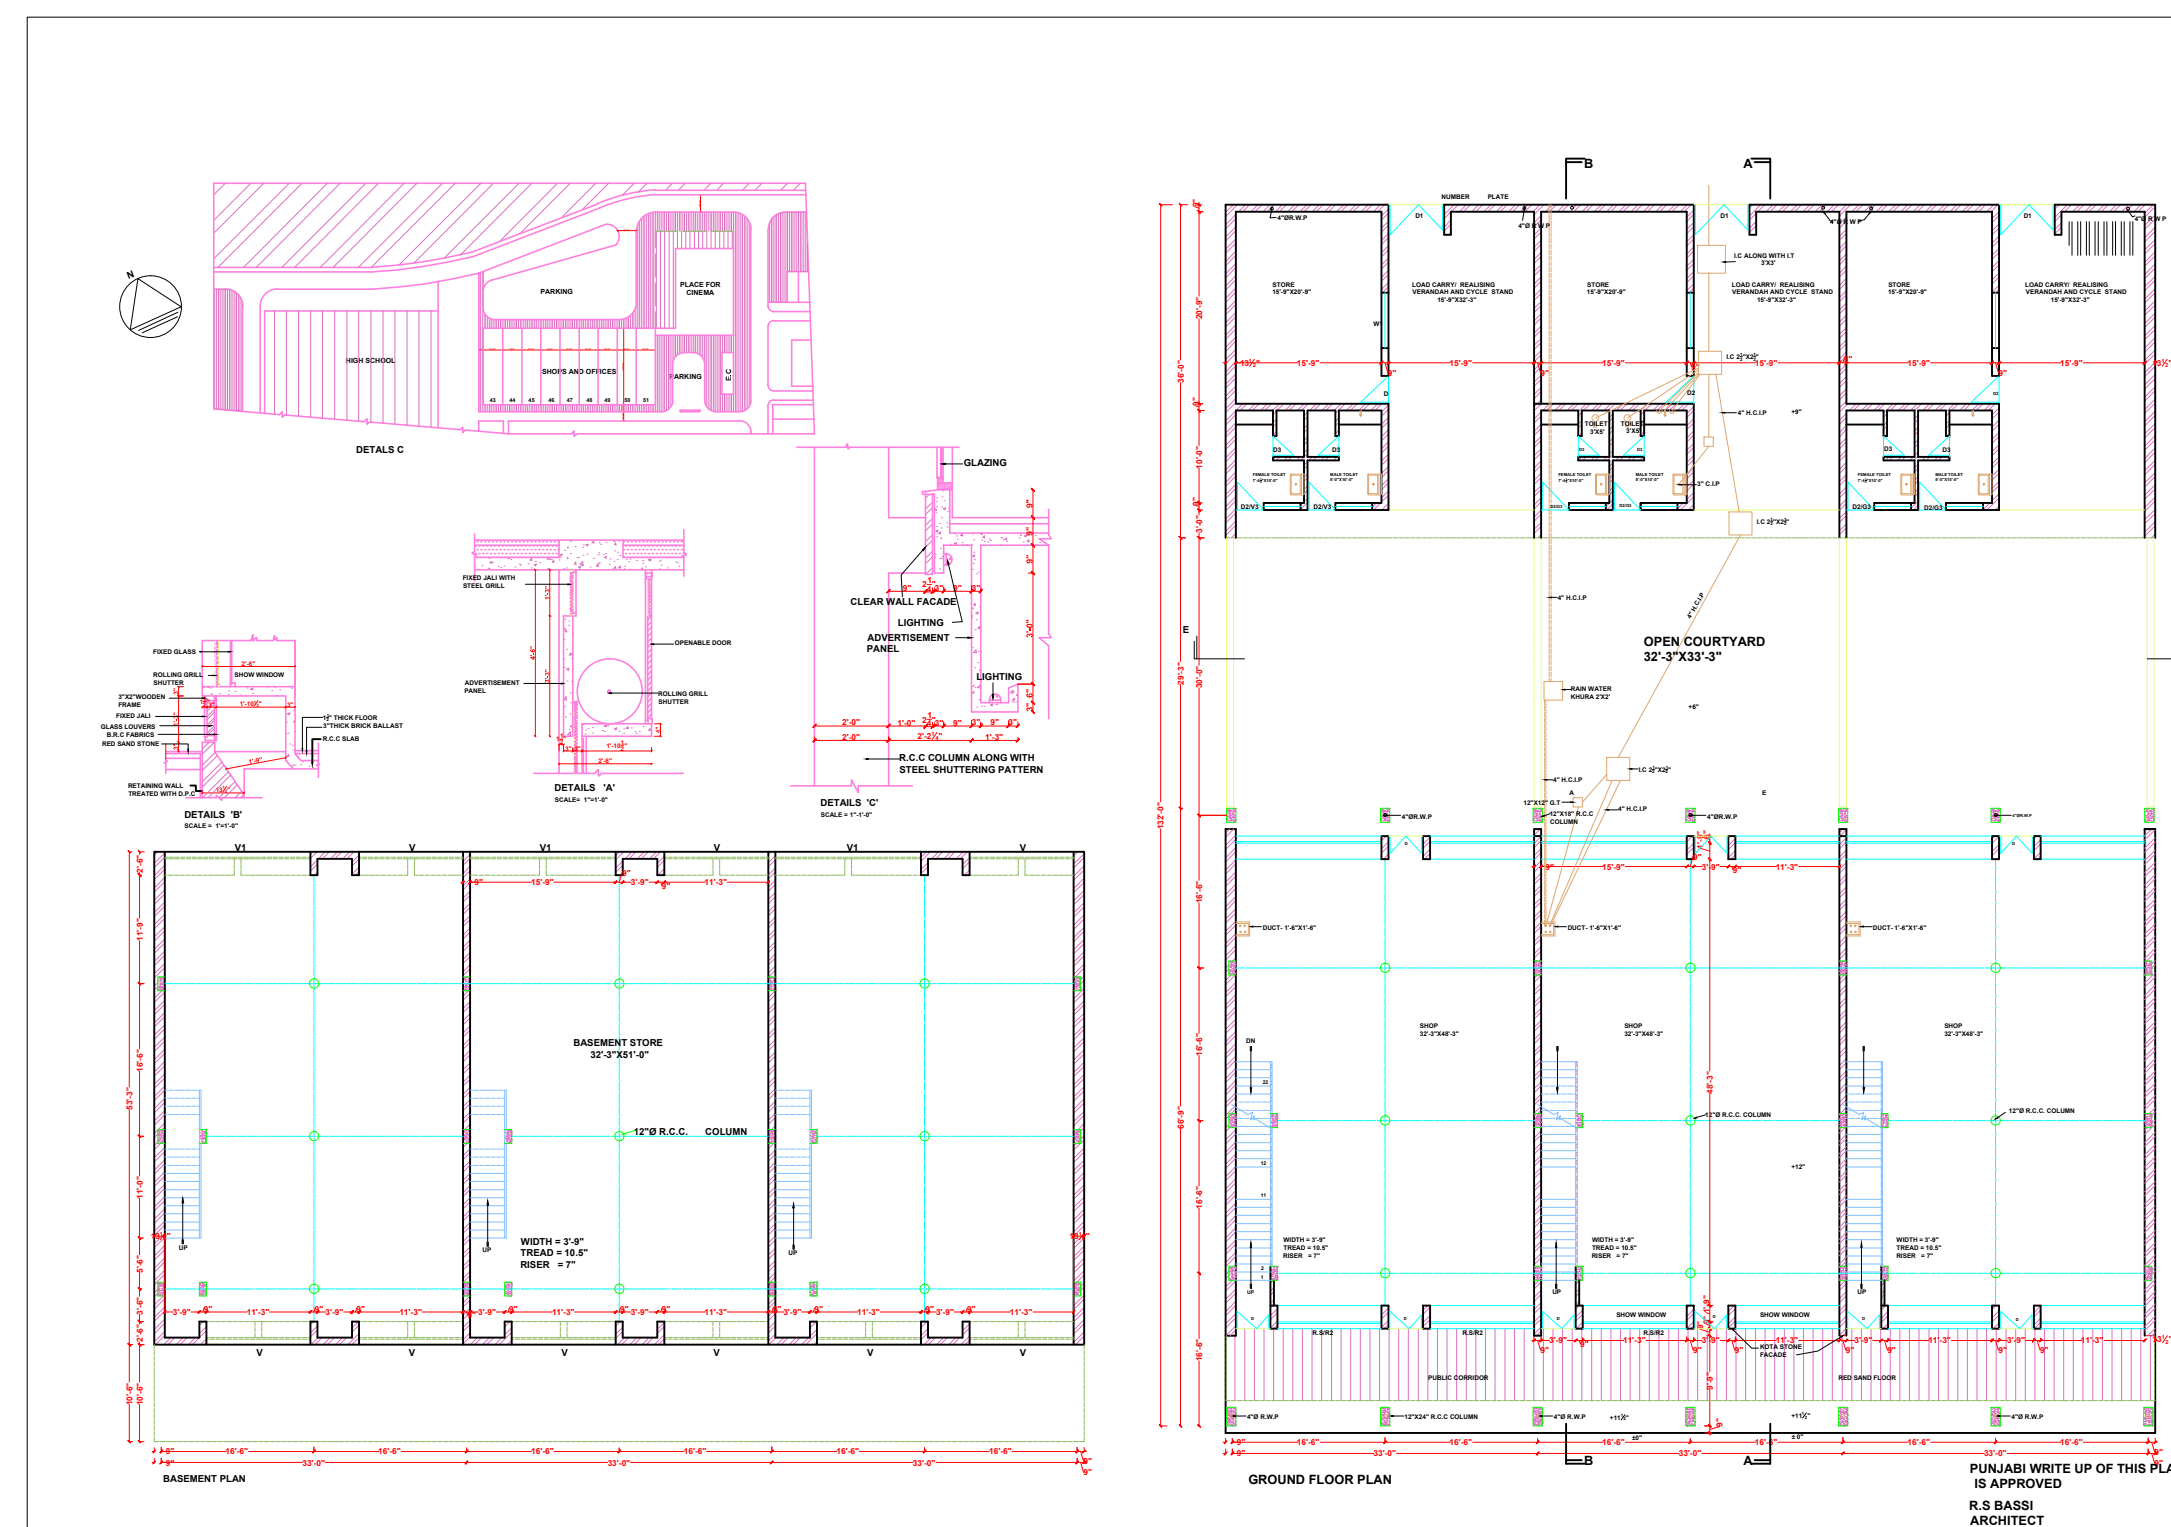


[illegible]

ARCHITECTURE
DEPARTMENT, PUNJAB
CHANDIGARH.

DETAIL OF DOORS AND WINDOWS

S.NO	TYPE	SIZE	CL.V.	HT.
1.	W. BOUTER	11' 0" x 7' 0"	1/2"	6' 6"
2.	" "	11' 0" x 7' 0"	1/2"	6' 6"
3.	" "	11' 0" x 7' 0"	1/2"	6' 6"
CHIEF ADMINISTRATION
URBAN ESTATE S&S NAGAR

CHIEF ARCHITECT

ADDITIONAL CHIEF
ARCHITECT

SENIOR
ARCHITECT

ASSISTANT
ARCHITECT

OFFICE CHIEF ARCHITECT
PUNJAB, S.O.C 100, SECTOR-17D
CHANDIGARH

DEALT BY: CHECKED BY:
MANIK SACHDEV S.O.C 43 TO 81
SECTOR-54, URBAN ESTATE S&S
NAGAR(MOHALI)

BASEMENT PLAN,GROUND FLOOR
PLAN AND DETAIL

SCALE = $\frac{1}{4}$ " = 1'-0"

DATE = 4-3-92

JOB NO
1023 W

DWG NO
1

