




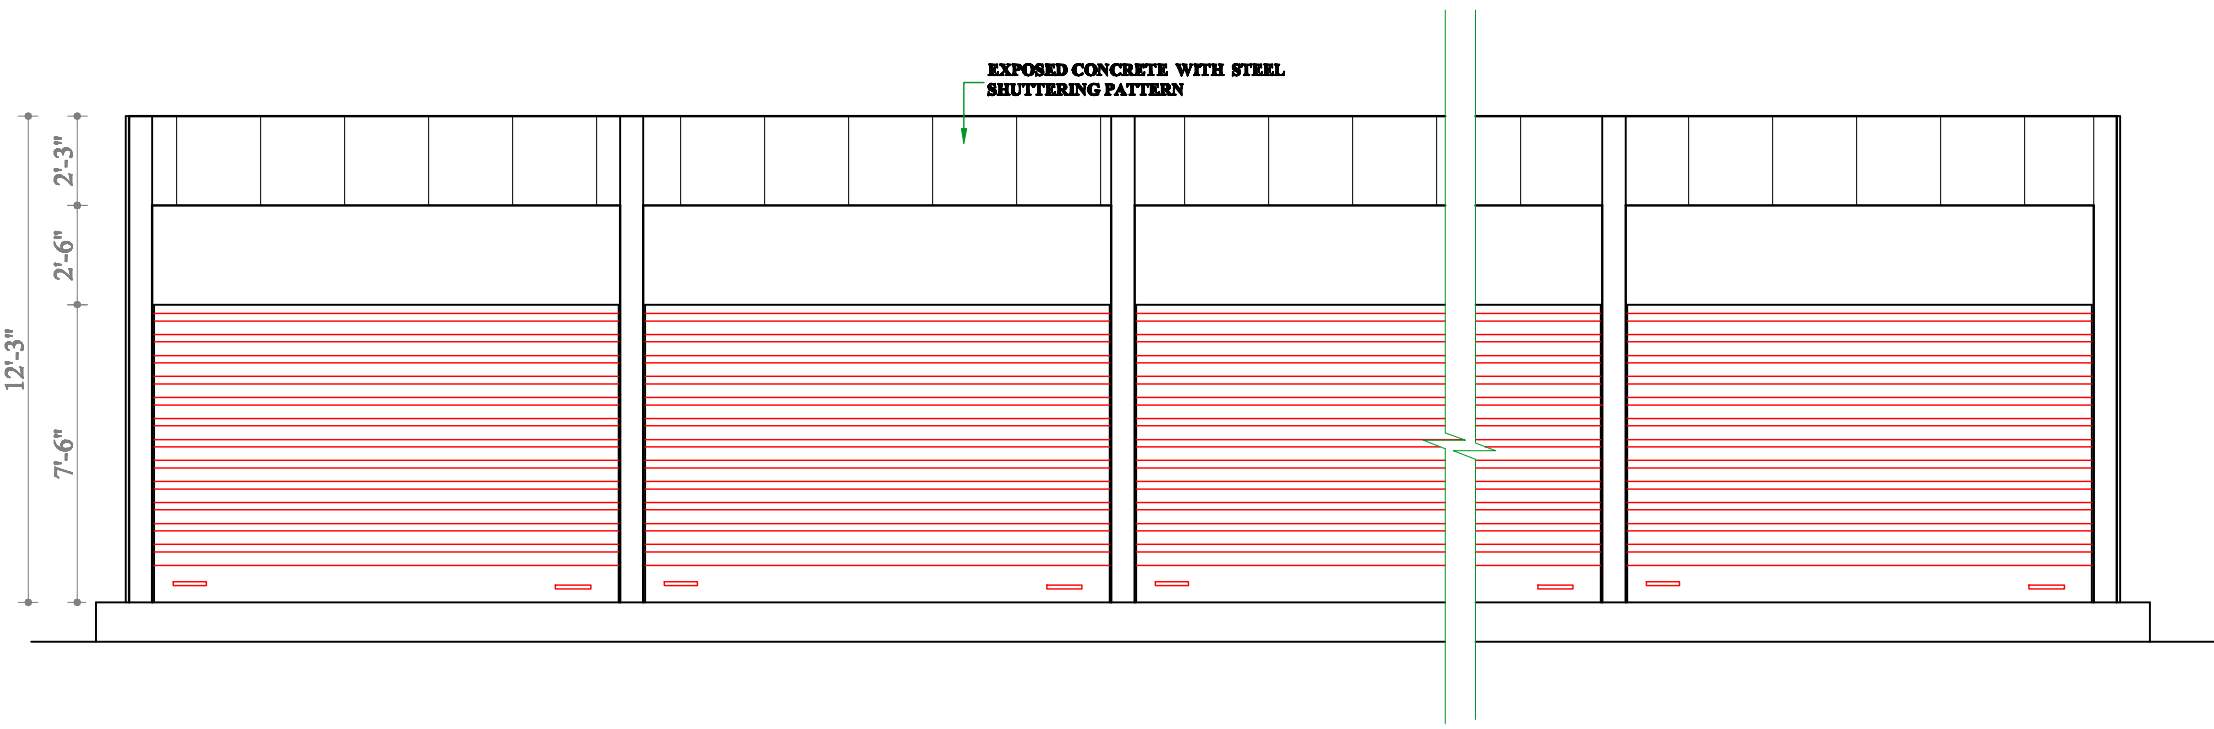

FRONT ELEVATION

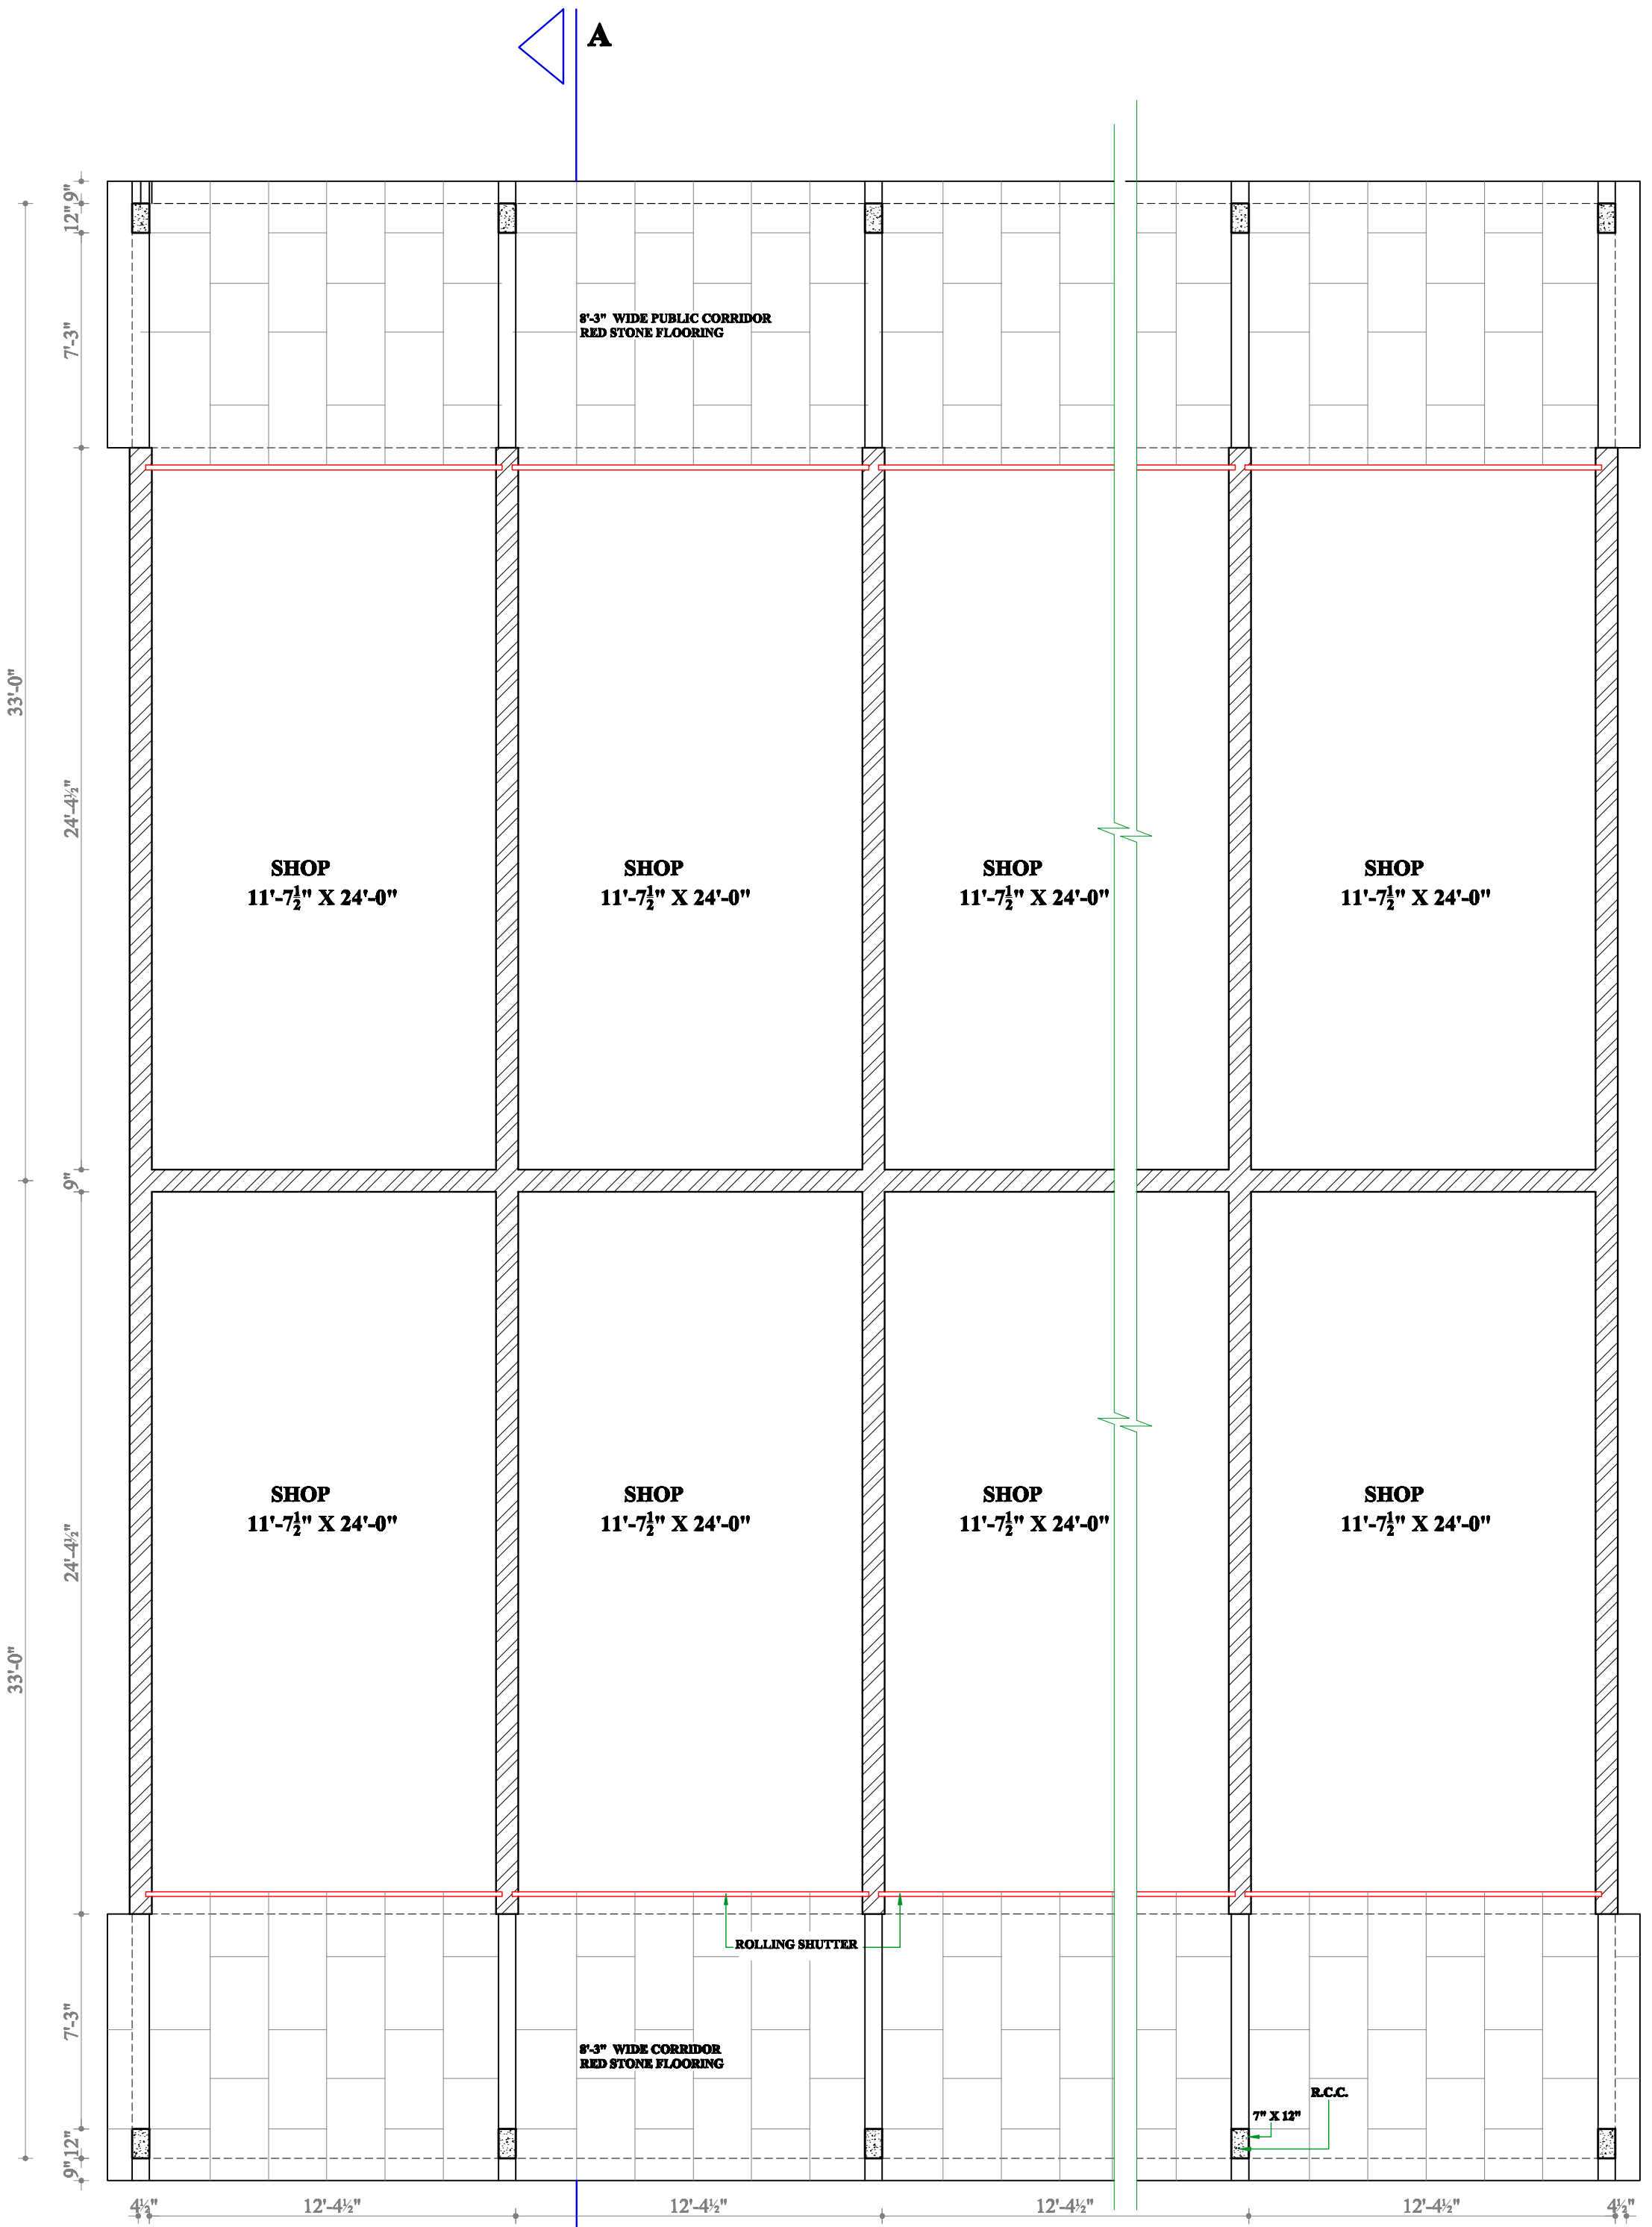


PLAN

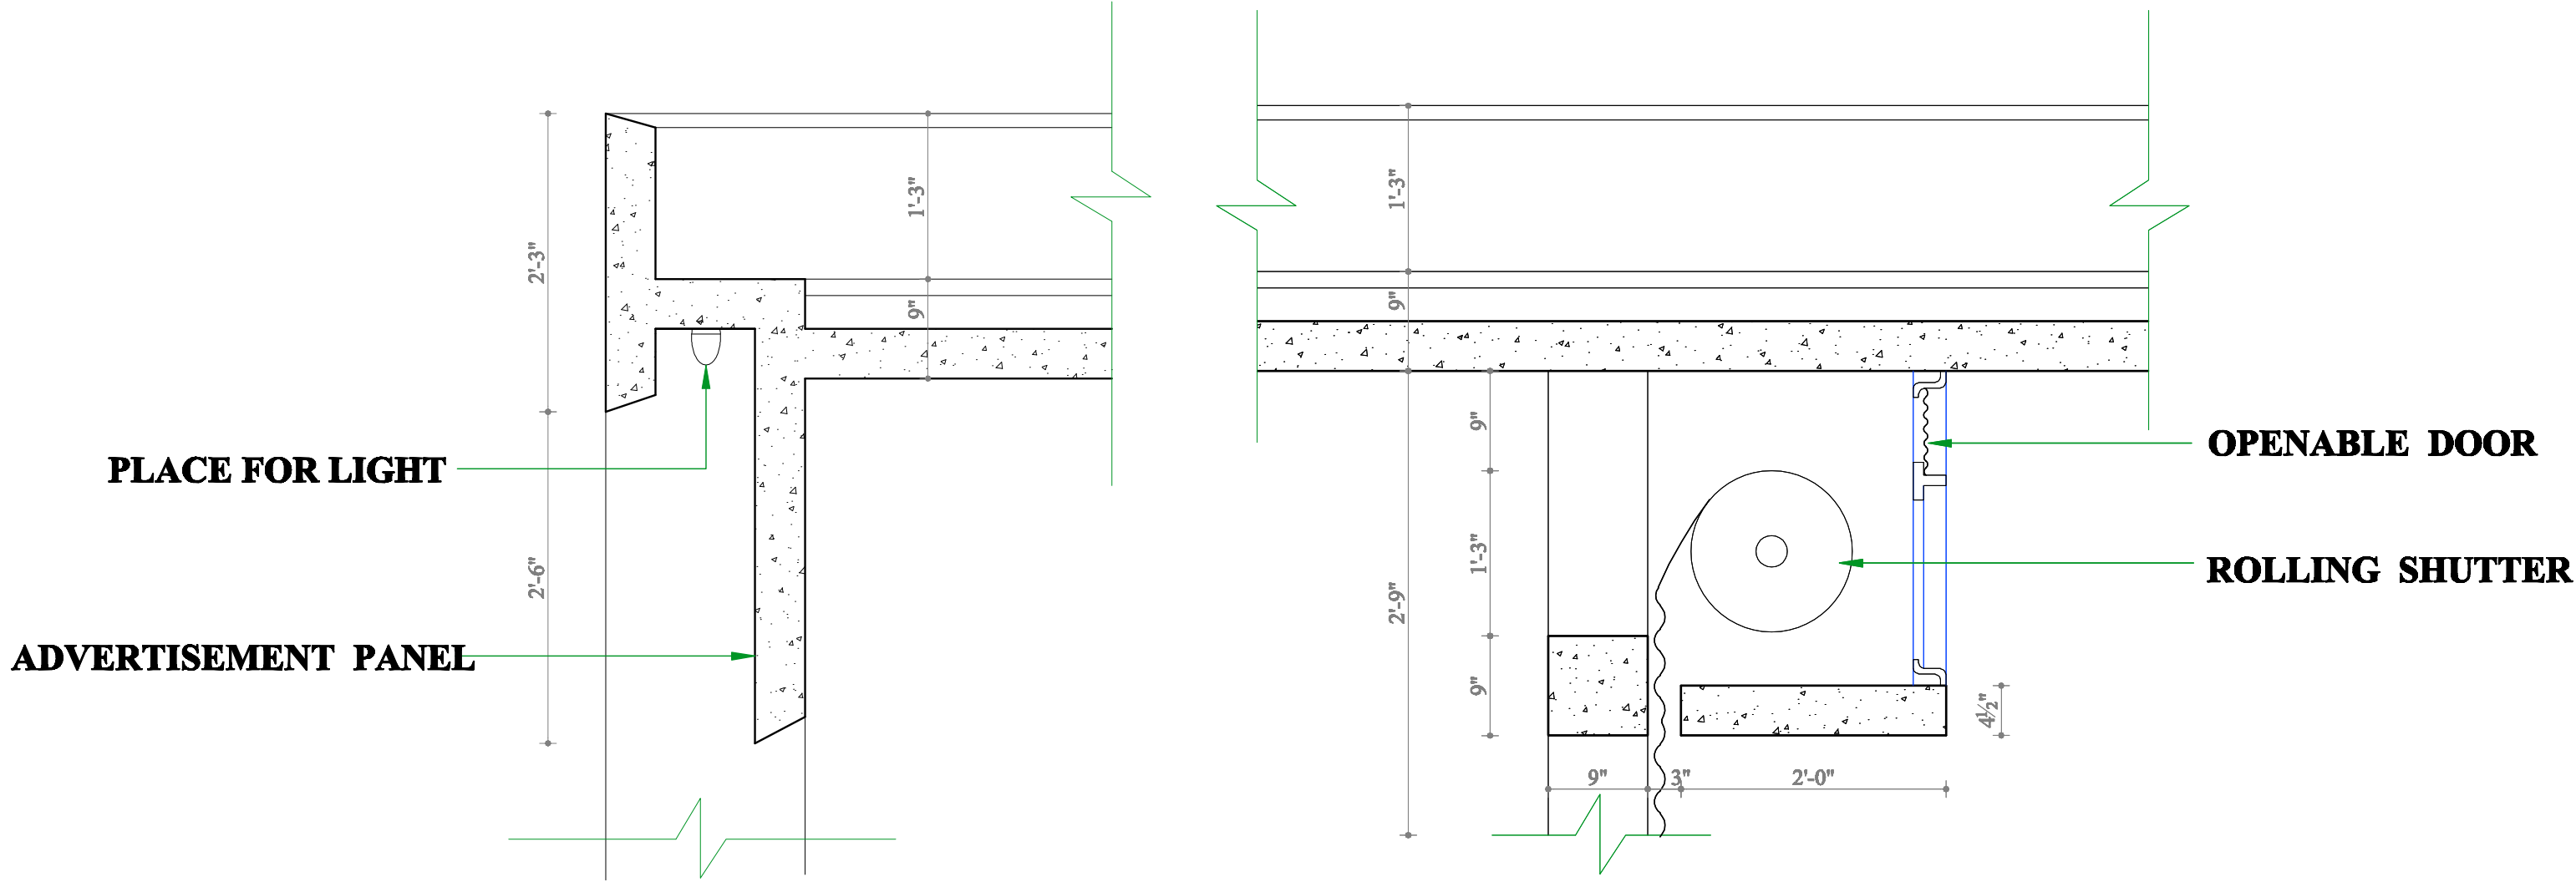


DETAIL 'B'

DETAIL 'A'

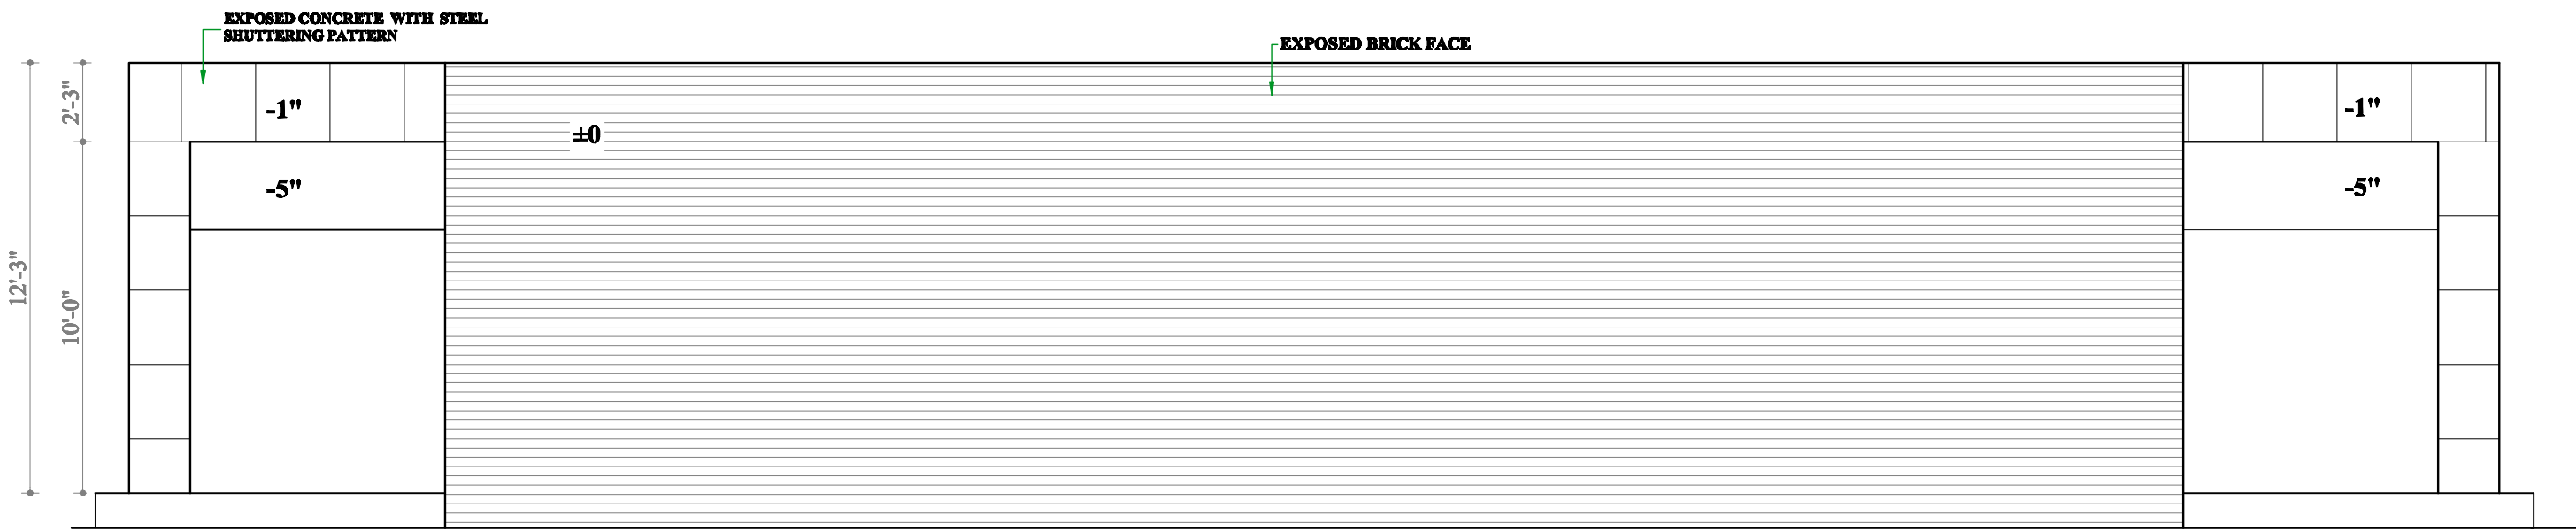

RIGHT ELEVATION

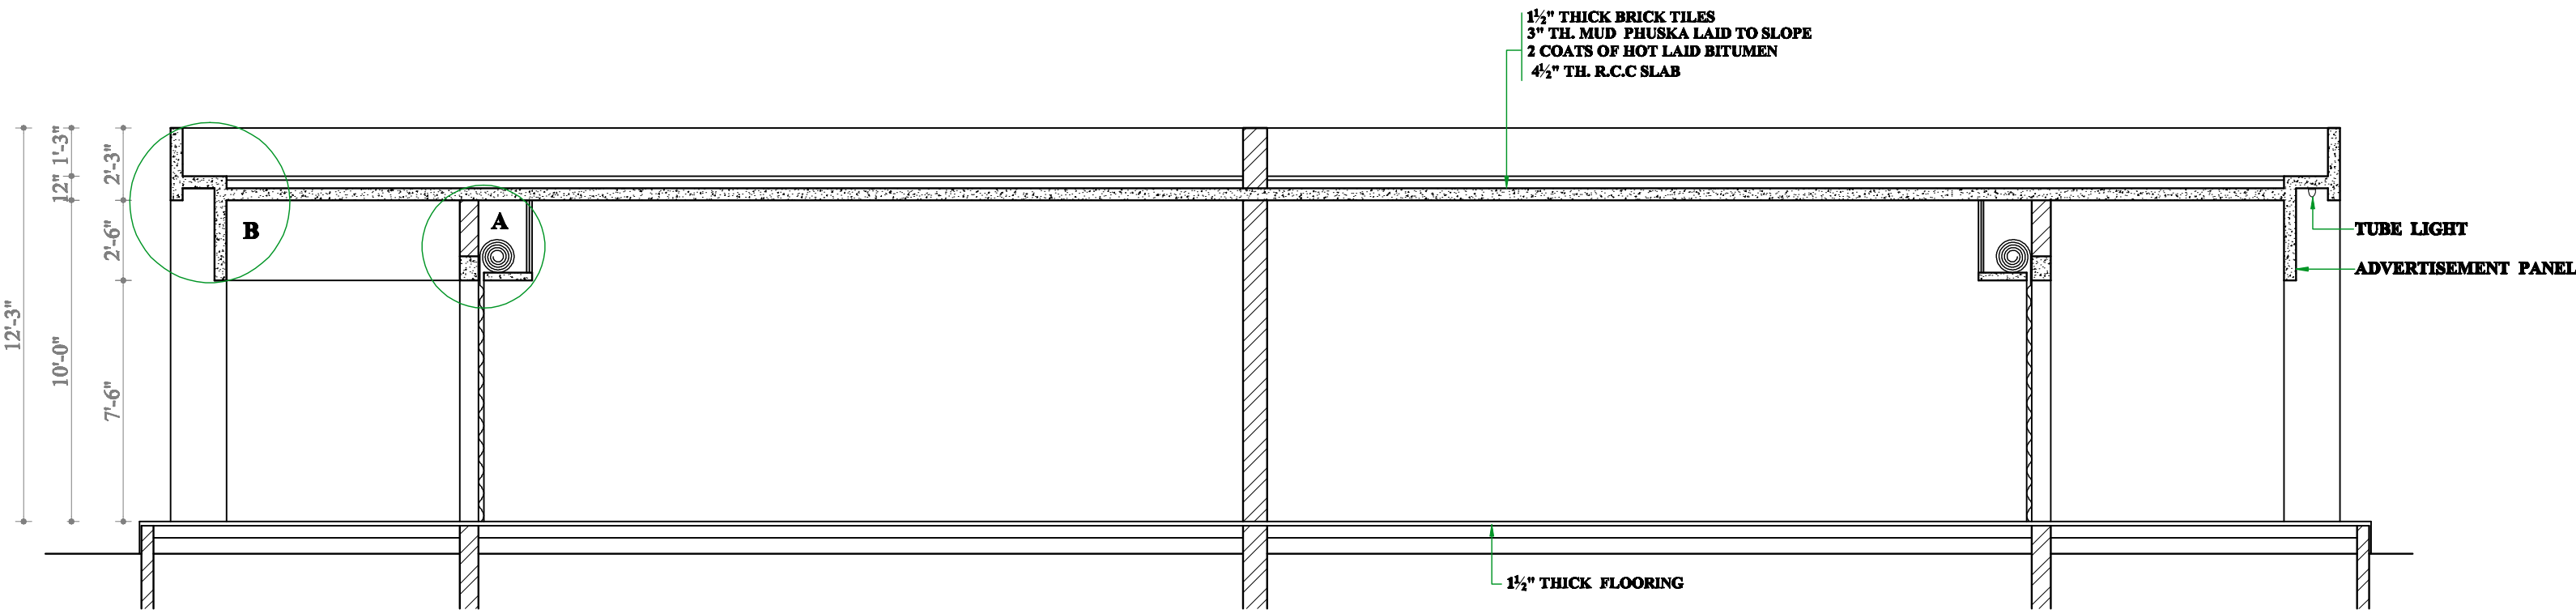

SECTION AT 'A-A'

NOTE:-
THIS DIGITISED DRAWING IS BASED ON THE ORIGINAL
DRAWING OF THE CONCERNED DEPARTMENT. IN CASE
OF ANY DISCREPANCY THE DETAILS IN THE ORIGINAL
DRAWING SHALL PREVAIL UPON.

ARCHITECTURE
DEPARTMENT
PUNJAB

S.NO.	NOTES		