


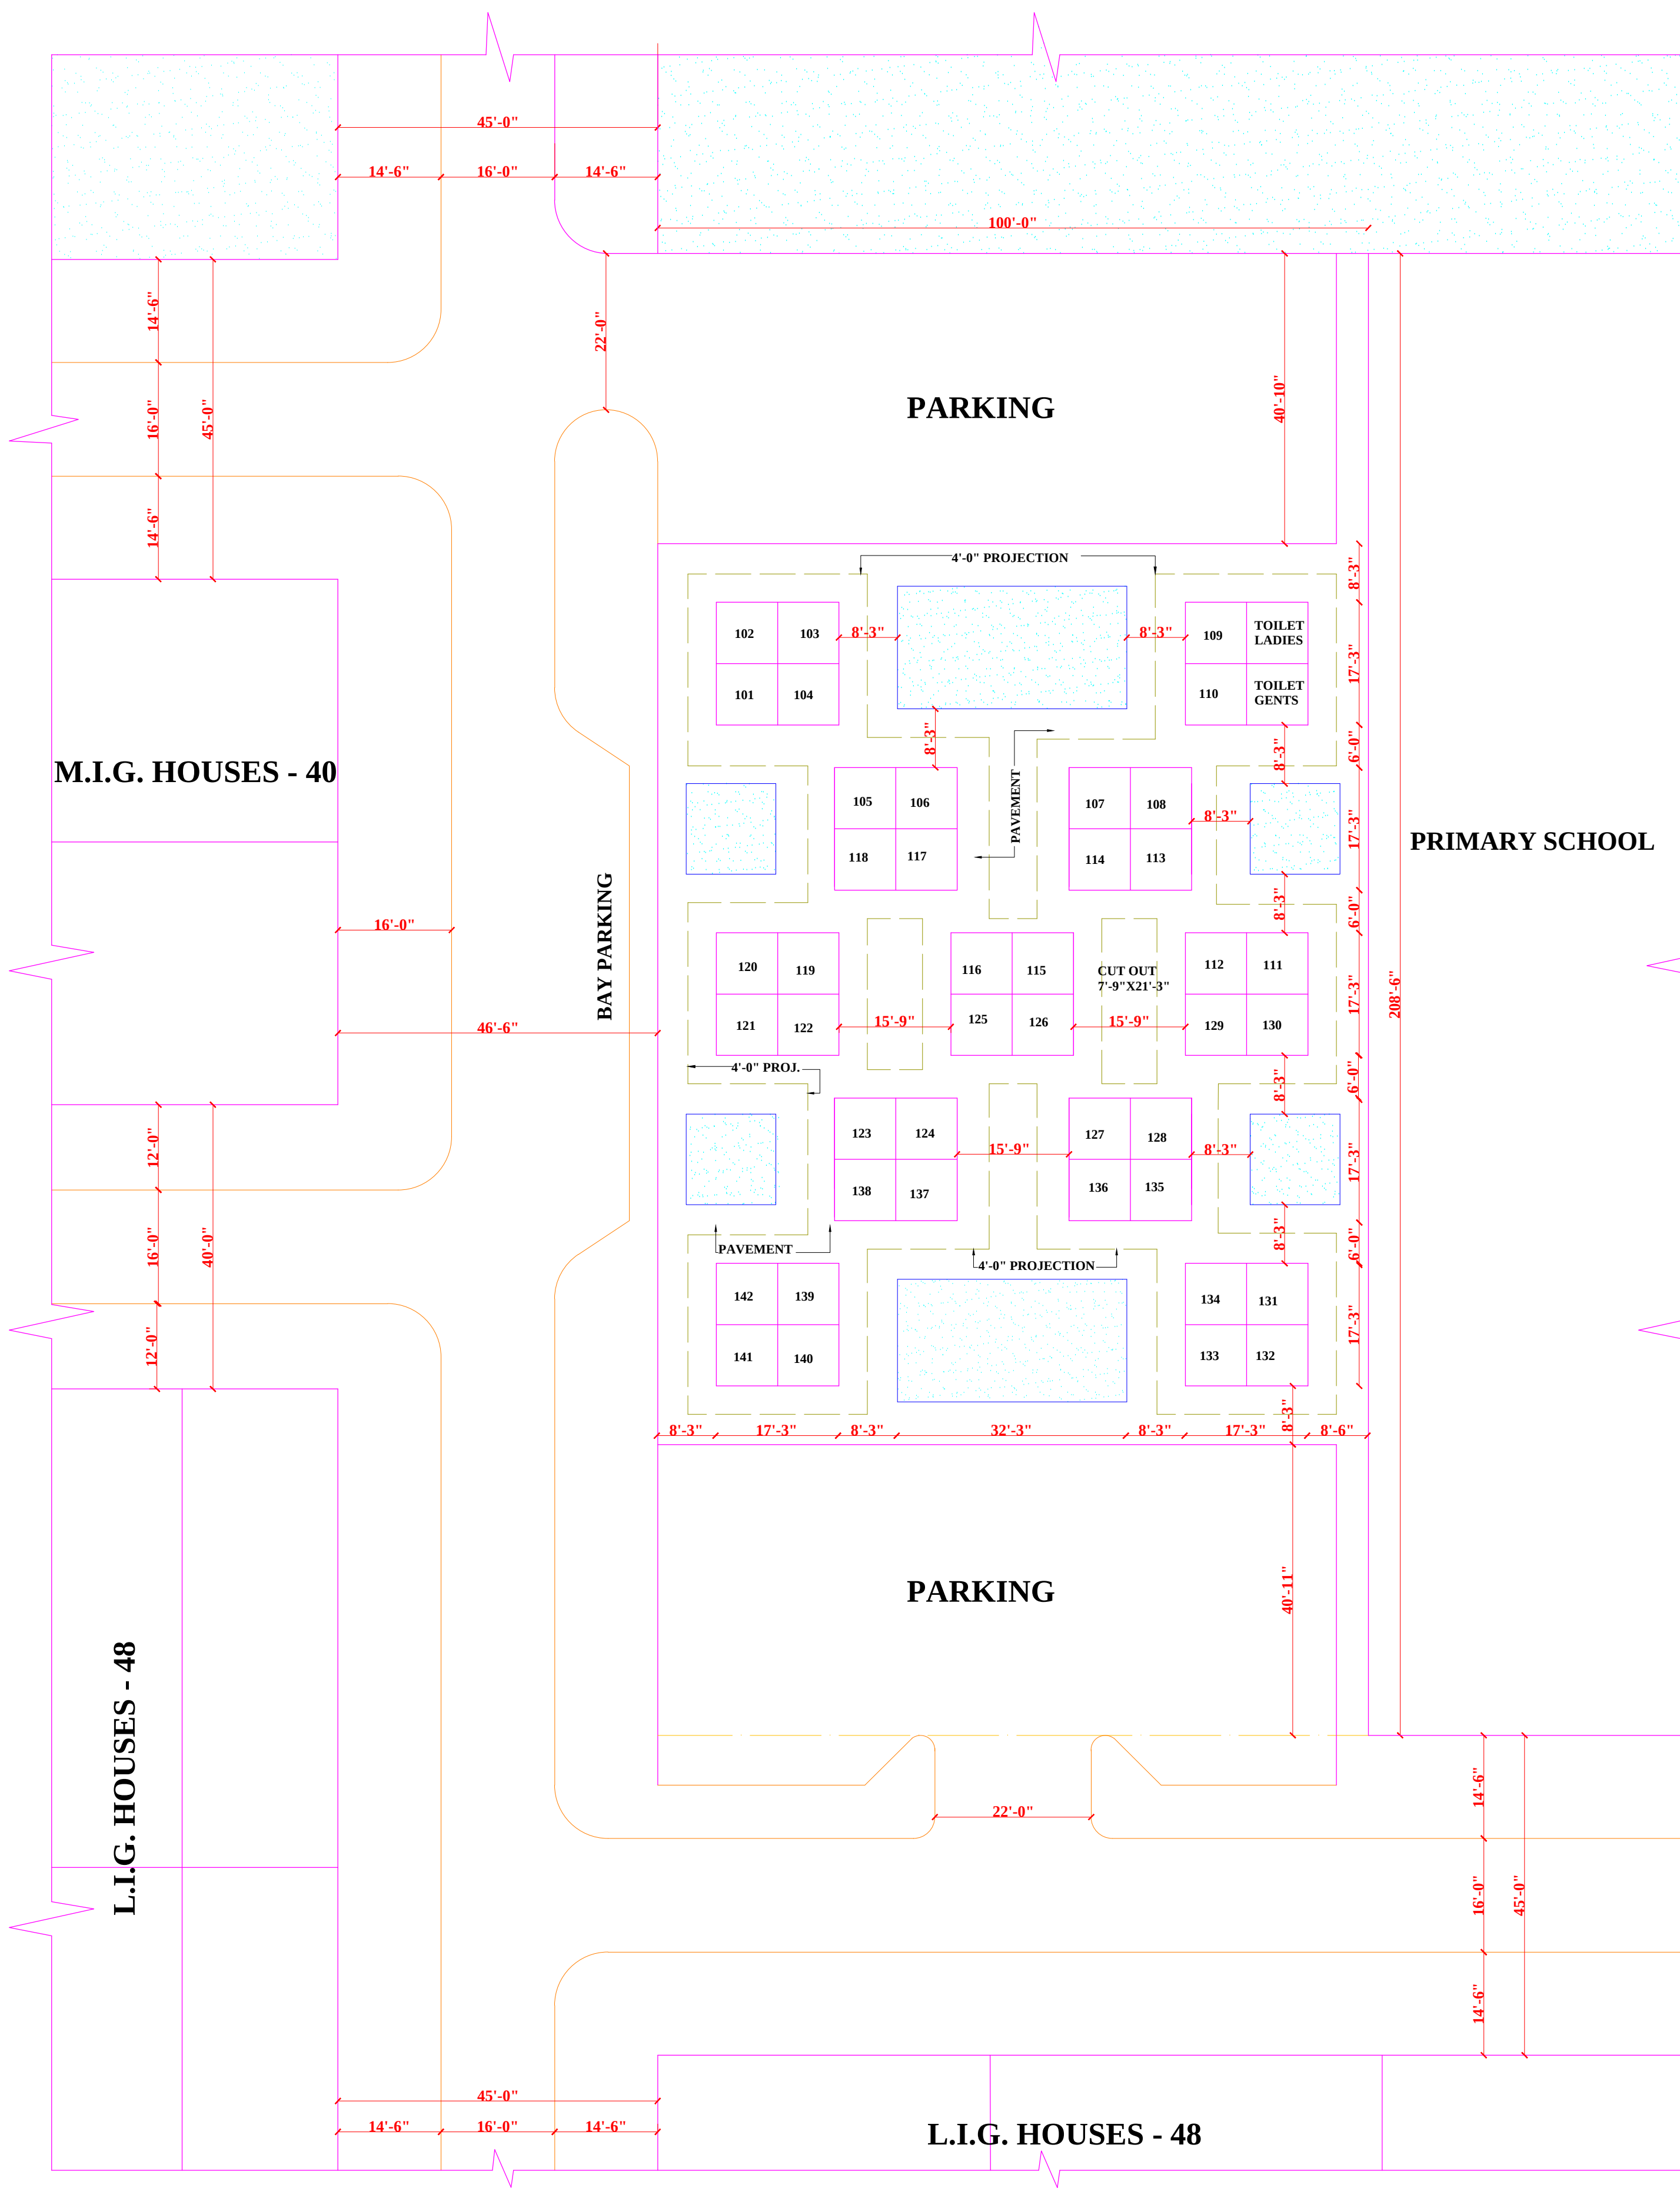

P
U
D
A

DETAIL OF BOOTHS/ TOILETS:-

S.NO.	SIZE	DESIGN		NO. OF BOOTHS
		JOB NO.	DRG.NO.	
1.	8'-7½" X 8'-7½" (BOOTHS)	384	1	42
2.	8'-7½" X 8'-7½" (TOILET)	"	"	02

DETAIL OF AREAS:-

S.NO.	AREA UNDER	AREA (IN ACS)	%AGE
1.	TOTAL AREA OF SCHEME	0.48	100
2.	AREA UNDER BOOTHS	0.072	15
3.	AREA UNDER PUBLIC UTILITY (TOILET)	0.003	.6
4.	AREA UNDER PARKING	0.100	37.5
5.	AREA UNDER PAVEMENT AND OPEN SPACES	0.225	46.9

NOTE:-

1.

THE FEASIBILITY REPORT RECEIVED FROM D.E. (PUDA) MOHALI VIDE LETTER NO. PUDA DE(MOHALI) 2000/ 5094 DATED : 3.7.2K VIDE WHICH THE SITE IS FEASIBLE.

2.

FOR OVER -ALL LAYOUT PLAN REFER DRAWING NO.07, JOB NO. M -66

NOTE:-

•

THIS LAYOUT PLAN HAS BEEN APPROVED IN THE 20TH R.P.D. MEETING HELD ON 10-7-2K.

•

NUMBERING OF SITES IN CORPORATED AS DISCUSSED.

•

TRADE OF ALL SITES SHALL BE GENERAL.

NOTE:-

THE DIGITIZED DRAWING IS BASED ON THE ORIGINAL DRAWING OF THE CONCERNED DEPARTMENT. IN CASE OF ANY DISCREPANCY THE DETAILS IN THE ORIGINAL DRAWING SHALL PREVAIL UPON.

ADDL. CHEIF ADMINISTRATOR (M)

SENIOR TOWN PLANNER

ARCHITECT (T.PLANNING)

SCALE :- 1" = 20'-0"

DATED:- 4.01.2000

DEALT BY

JOB NO

DRG. NO.

CHECKED BY

CM-66

01

CONVENEINT SHOPPING IN SECTOR -66 S.A.S. NAGAR.

LAYOUT / NUMBERING PLAN