


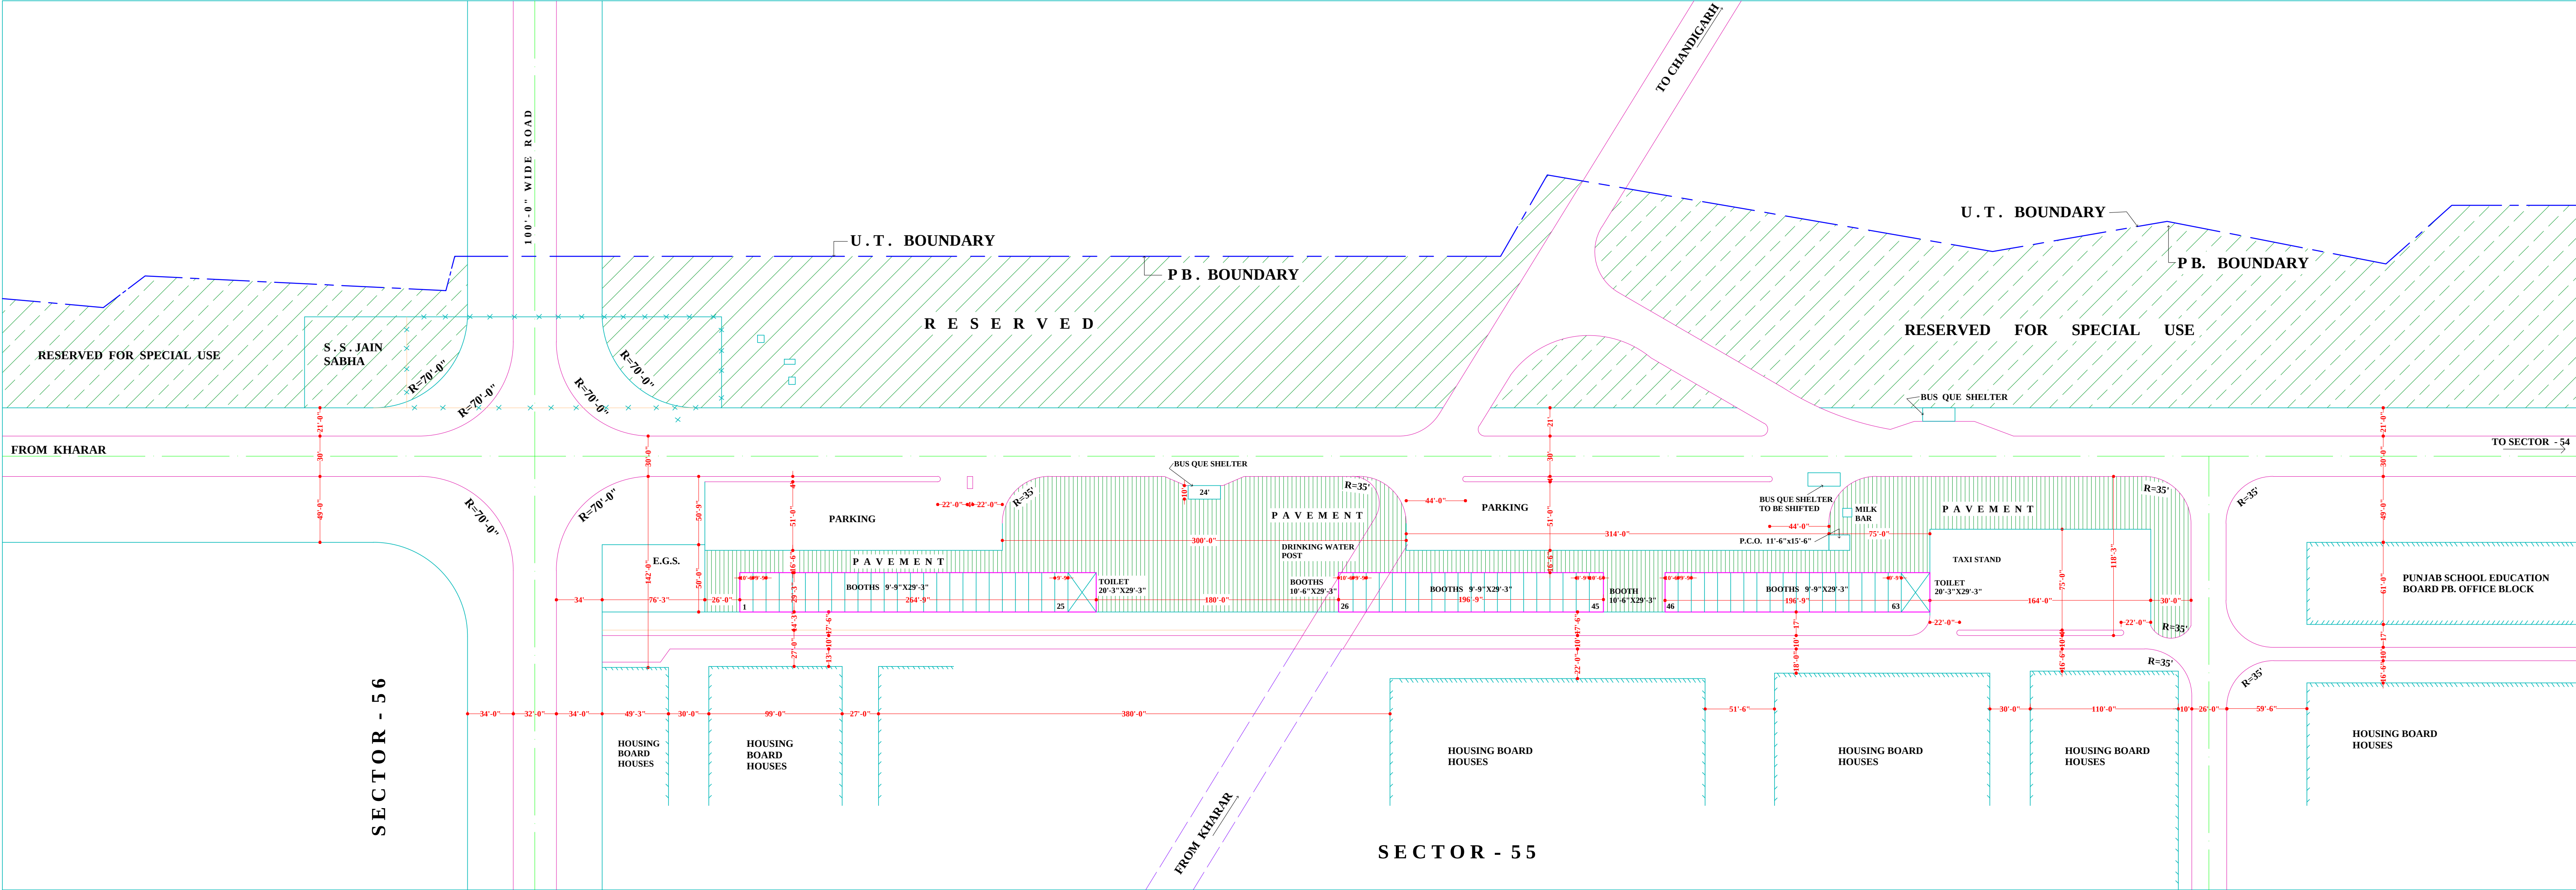

S.A.S. NAGAR

SCHEDULE OF PLOTS.				
S.NO.	CATEGORY	SIZE	NOR.	PLOT. NOR.

USE PERMITTED		BOOTH	
1.	GENERAL	4, 23, 28, 43, 49, 61	
2.	SPECIAL	1, 3, 24, 27, 44, 48, 62, 63	

- NOTES
- ALL MEASUREMENTS ARE TO BE EXACT AND CHECKED ON SITE.
 - ALL DIMENSIONS ARE TO BE TAKEN FROM THE CENTRE LINE OF CARRIAGEWAYS WHICH ARE SHOWN IN DASH & DOTS.
 - RADII OF CURVES ARE GIVEN.
 - DETAIL OF ROAD JUNCTION WILL BE SUPPLIED LATER ON.
 - THIS DEMARCATION PLAN IS BASED ON THE SURVEY CONDUCTED ON 3.10.85.
 - THIS DRAWING HAS BEEN APPROVED BY CHIEF TOWN PLANNER PB. VIDE MEMO NO. 1 C.T.P. (PB)SC-28 DATED 1.1.86.
 - THIS DRAWING HAS BEEN TRACED FROM THE DRAWING NO. D.T.P. (S.A.S. NAGAR) 85/519 DATED 28.1.86.

NOTE:-
THE DIGITIZED DRAWING IS BASED ON THE ORIGINAL DRAWING OF THE CONCERNED DEPARTMENT. IN CASE OF ANY DISCREPANCY THE DETAILS IN THE ORIGINAL DRAWING SHALL PREVAIL UPON.

SCALE: 1" INCH = 80 FEET

DEMARCATION PLAN FOR RESERVED COMMERCIAL POCKET IN SECTOR - 55

OFFICE OF THE DIVISIONAL TOWN PLANNER, S.A.S. NAGAR.

DRAWING NO. D.T.P. (S.A.S. NAGAR) 841/92 DATED -17-1-92


(planning officer) (asst. town planner) (dist. town planner) (chief town planner)