
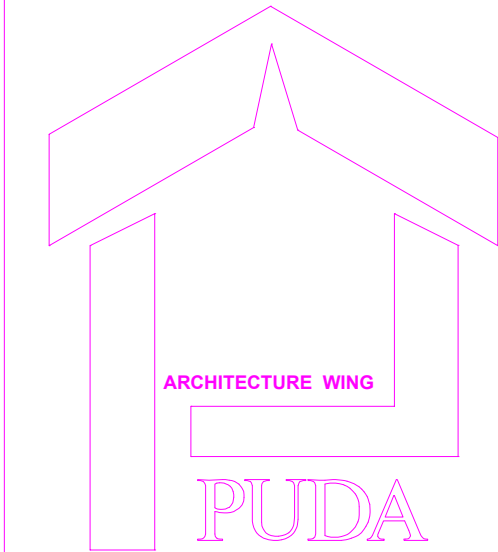


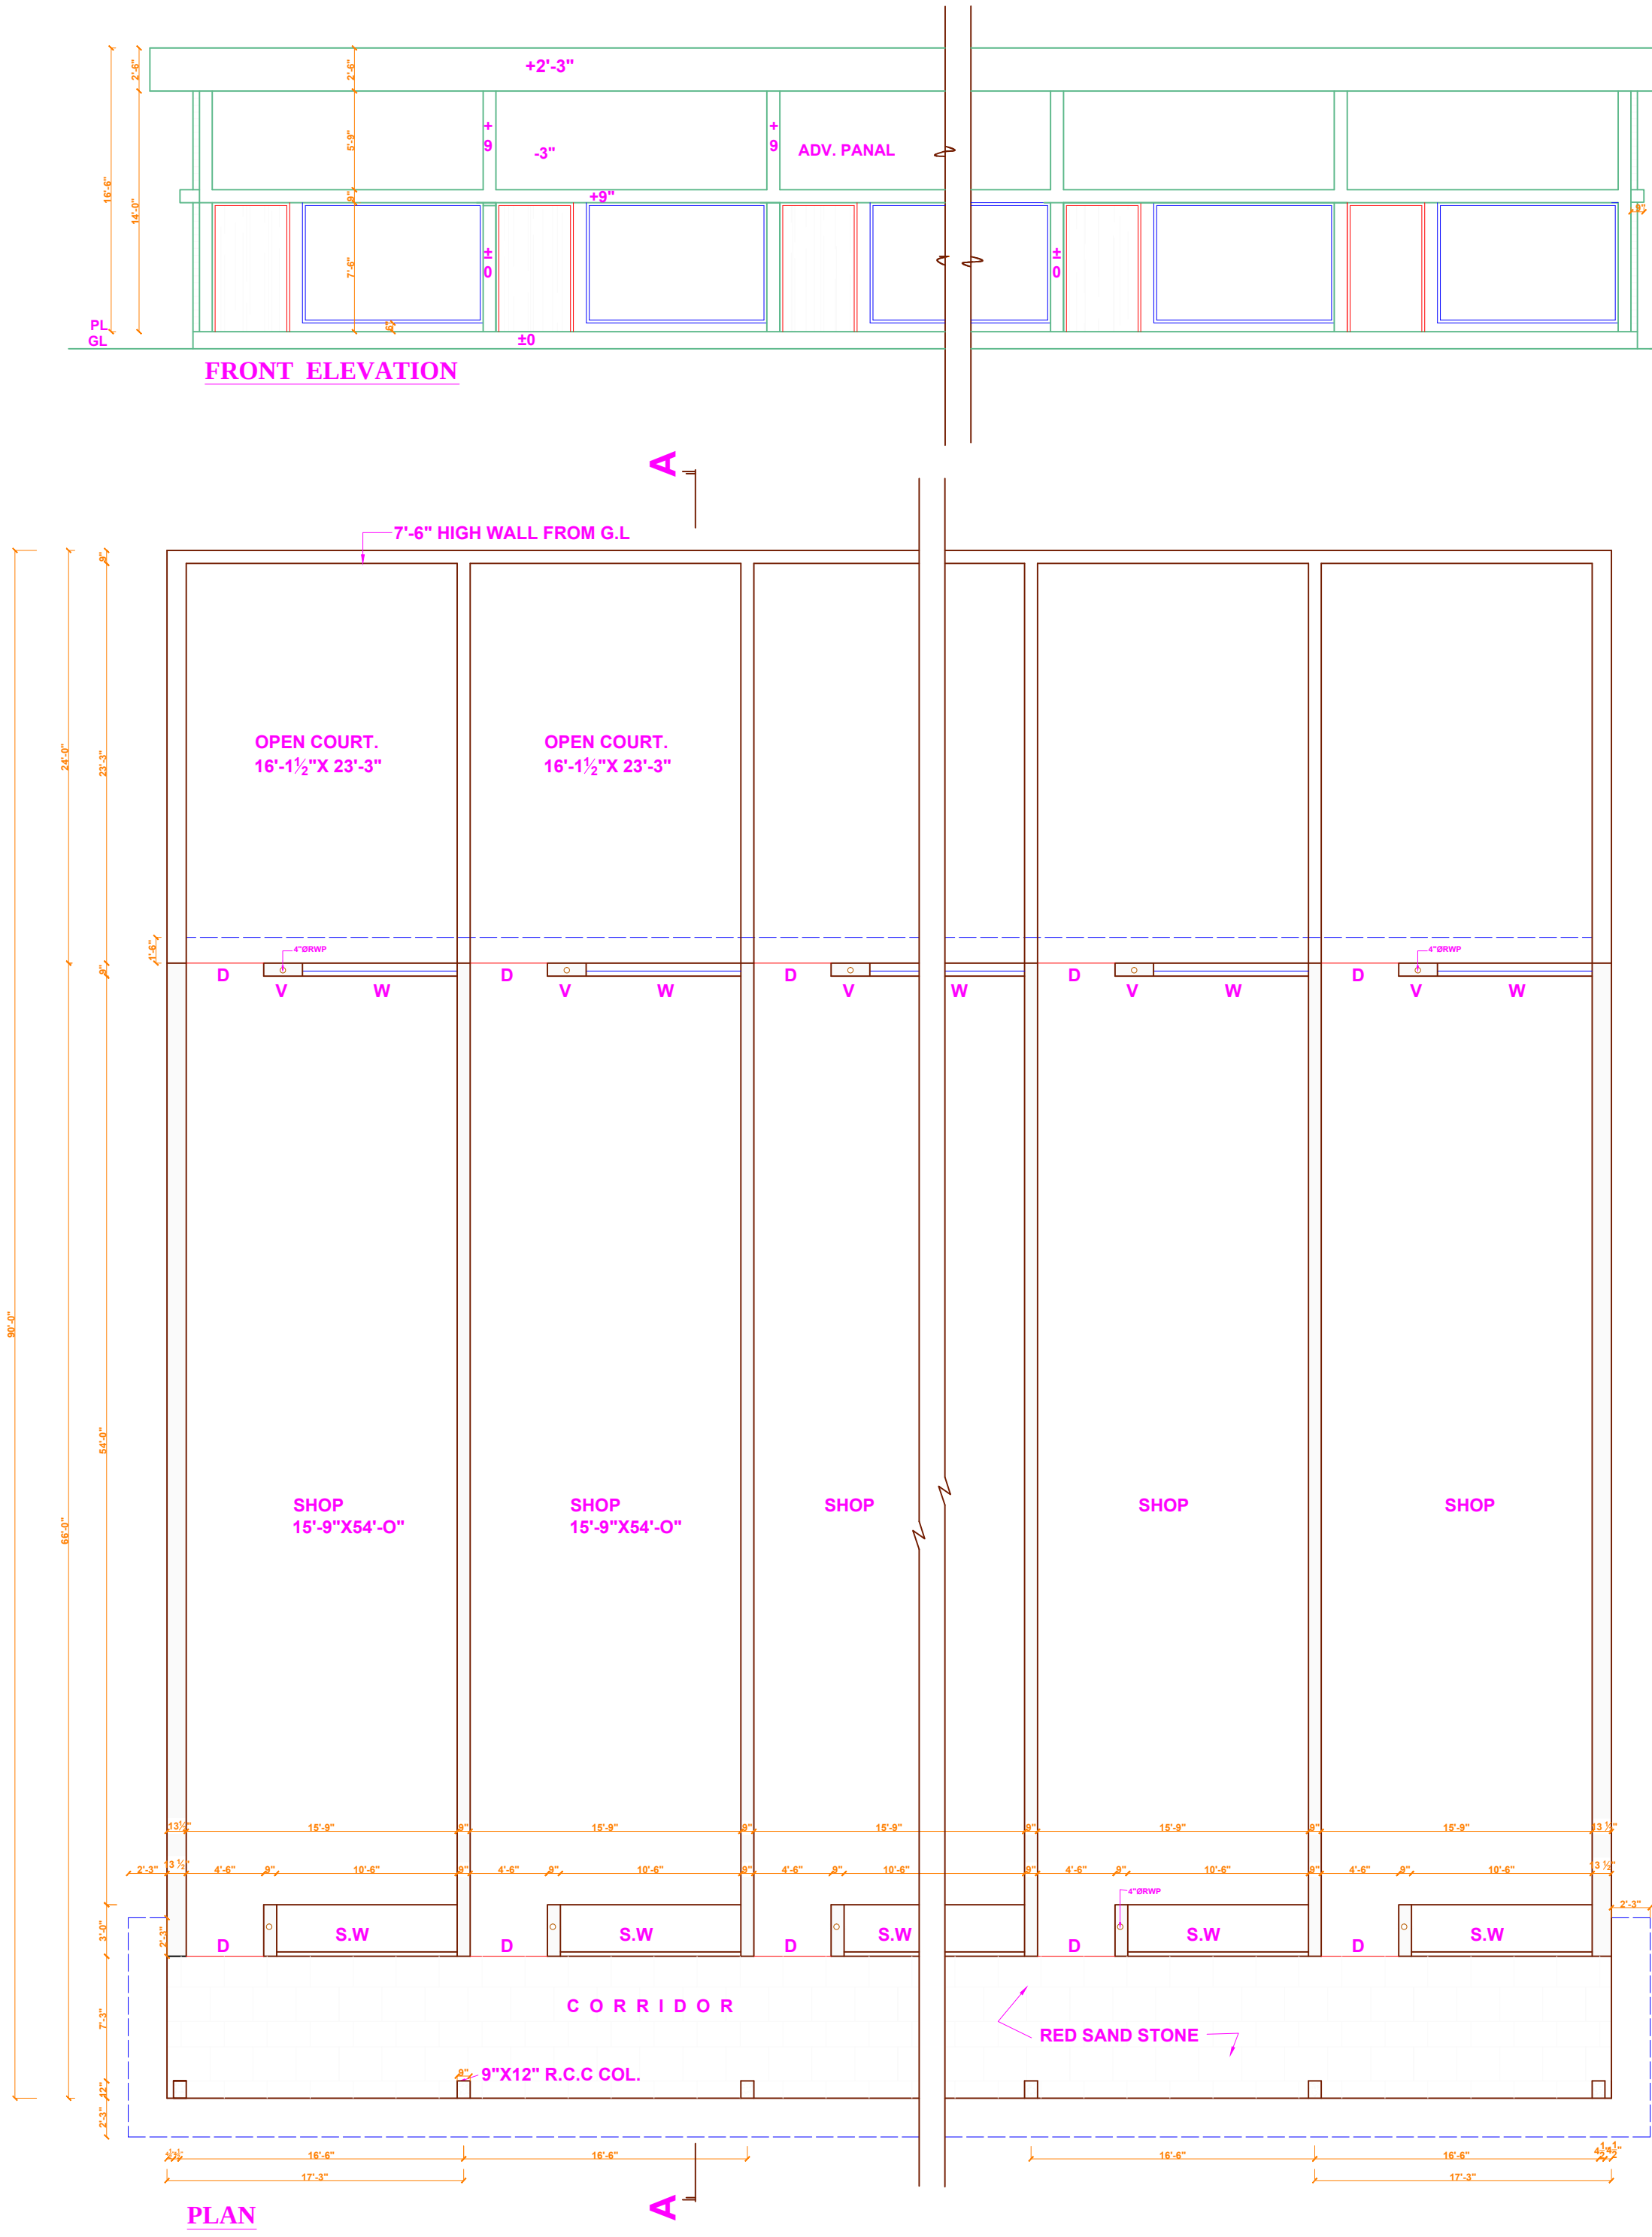

NOTES:

1. THE ARCHITECTURAL CONTROL OF SINGLE STOREY SHOP NO. 1 TO 10 AND 32 TO 38 HAS BEEN PREPARED AS / REVISED LAYOUT PLAN RECEIVED FROM D.T.P MOHALI VIDE THEIR LETTER NO. 548 DATED 1.4.97
2. THIS DRAWING HAS BEEN APPROVED BY THE A.C.A VIDE THIS OFFICE NOTE DATED 7.4.97
3. THIS DESIGN HAS BEEN APPROVED BY THE SPECIAL REGIONAL PLANNING & DESIGN COMMITTEE HELD ON 7.4.97 PROCEEDINGS ISSUED BY THE D.T.P PUDA SAS NAGAR VIDE HIS LETTER ENDST.NO. 5968 DATED 7.4.97

SCHEDULE OF JOINERY						
S.NO.	TYPE	WIDTH	HEIGHT	C.L.	L.L	REMARKS
1.	D	4'-6"	7'-6"	-	7'-6"	
2.	W	9'-0"	4'-6"	3'-0"	7'-6"	
3.	V	15'-9"	2'-6"	11'-6"	14'-0"	
4.	SW	10'-6"	7'-0"	0'-6"	7'-6"	

DETAIL OF AREA

1. PLOT AREA = 165 SQ.YDS.
2. COVD. AREA = 1089 SFT.

NOTE:

THE DIGITIZED DRAWING IS BASED ON THE ORIGINAL DRAWING OF THE CONCERNED DEPARTMENT. IN CASE OF ANY DISCREPANCY THE DETAILS IN THE ORIGINAL DRAWING SHALL PREVAIL UPON.

ADDL CHIEF ADMINISTRATOR

SENIOR ARCHITECT

ARCHITECT		DATE
DEALT BY	JOB NO.	DRG. NO.
CKD. BY	271	1

SINGLE STOREY SHOPS AT SECTOR-57, S.A.S NAGAR (ARCHITECTURAL CONTROL)

PLAN ,ELEVATION & SECTION