
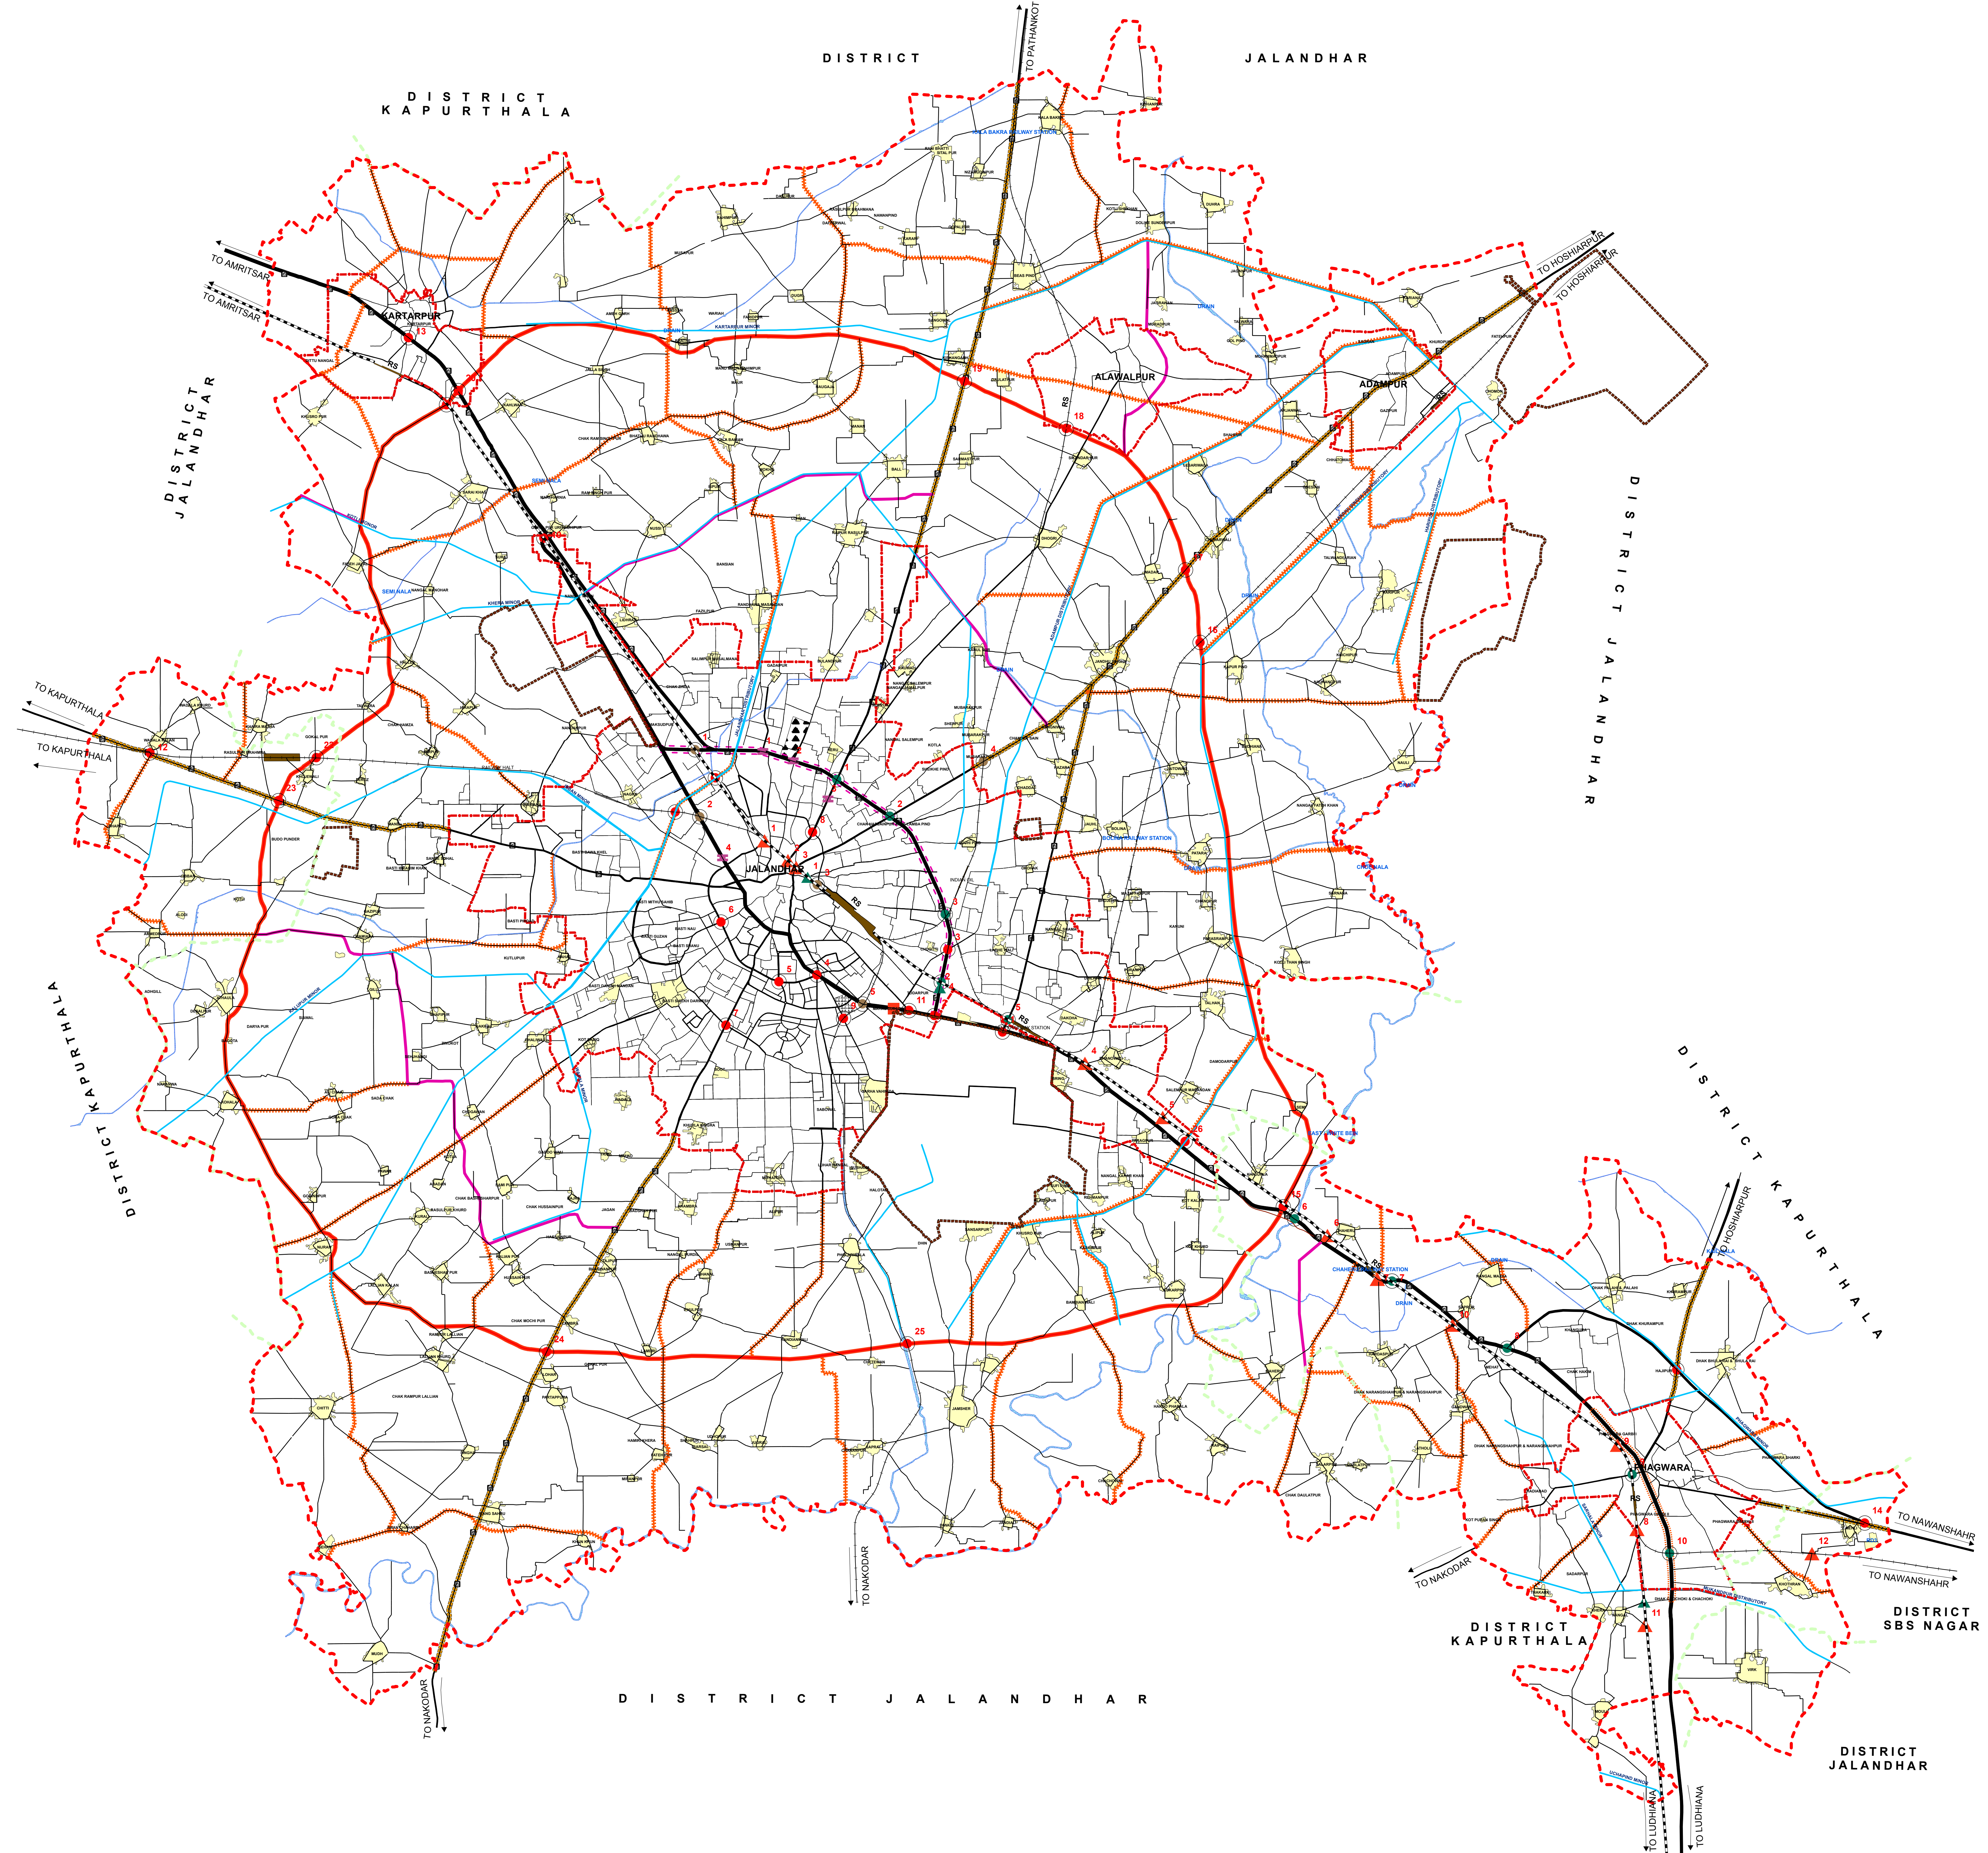


J A L A N D H A R
LOCAL PLANNING AREA
PROPOSED TRANSPORTATION PLAN (2009 - 2031)

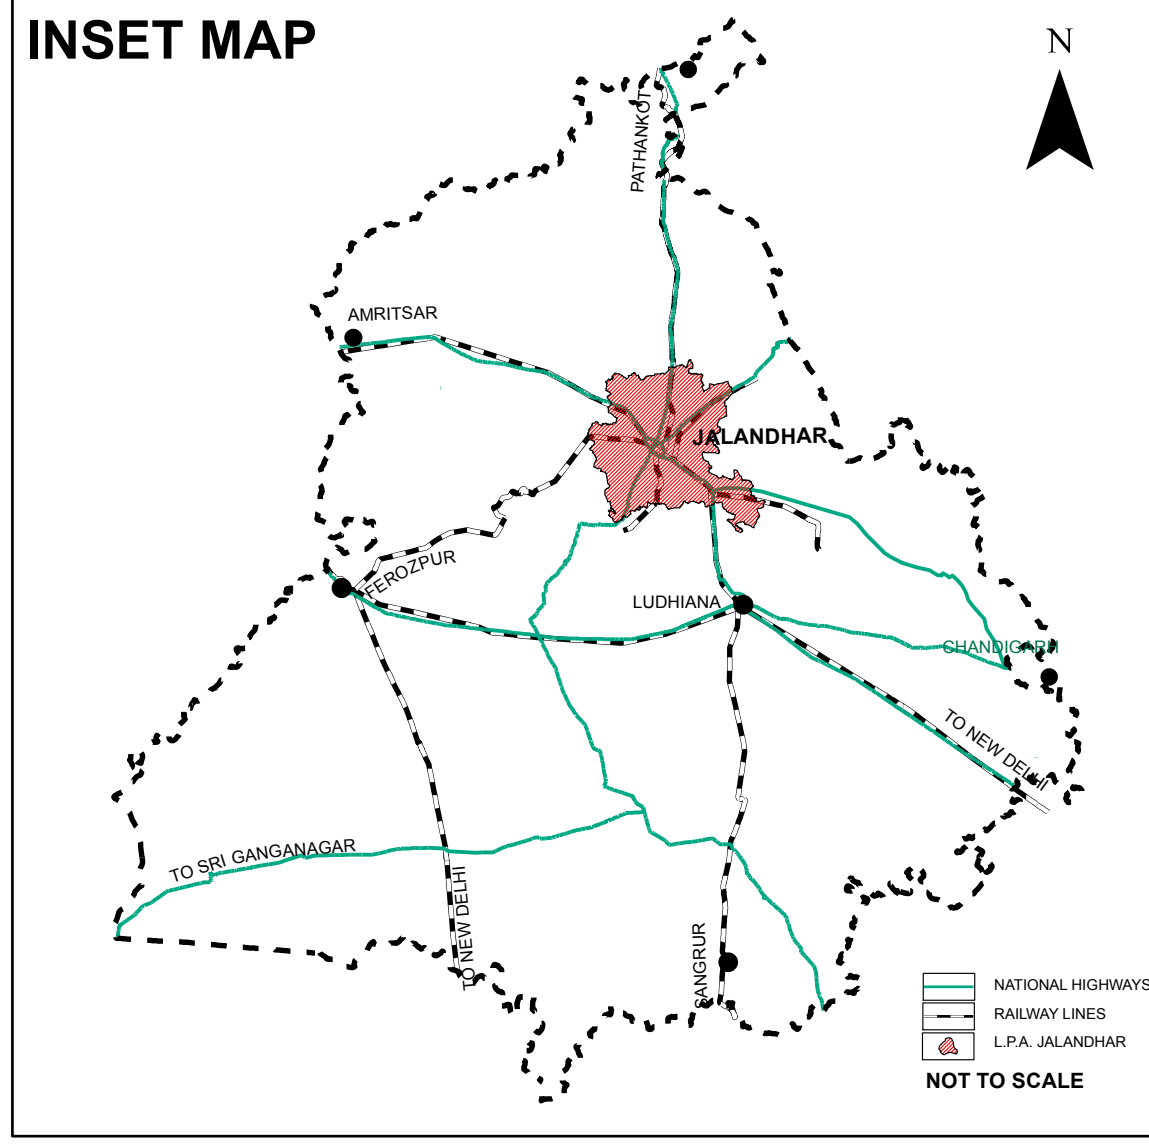

LEGEND

- VILLAGE ABADIES
- LOCAL PLANNING AREA BOUNDARY
- DISTRICT BOUNDARY
- MUNICIPAL CORPORATION / MUNICIPAL COUNCIL BOUNDARY
- CANTONMENT BOUNDARY
- RAIL TERMINAL AND YARD
- CONTAINER FREIGHT STATION / DRY PORT
- RAIL CIRCULATION (DOUBLE TRACK AND SINGLE TRACK)
- MAJOR ROADS / OTHER ROADS
- BUS TERMINAL AND DEPOT
- TRUCK TERMINAL
- DISTRIBUTARY
- DRAIN
- KM. STONE
- EXISTING FLYOVER / ROB
- UNDER CONSTRUCTION FLYOVER / ROB
- PROPOSED FLYOVER / ROB
- EXISTING UNDERPASS
- PROPOSED UNDERPASS
- PROPOSED FOOT OVER BRIDGE
- PROPOSED SUBWAY
- EXISTING ROAD - R1 (WIDTH 200' & ABOVE)
- PROPOSED ELEVATED ROAD
- PROPOSED SERVICE LANE
- PROPOSED RING ROAD - R1 (WIDTH 200' AND ABOVE)
- PROPOSED ROAD - R2 (WIDTH 150')
- PROPOSED ROAD - R3 (WIDTH 100')
- EXISTING ROADS PROPOSED FOR WIDENING TO R2

NOTE: THE ALIGNMENT OF M.C BOUNDARY PHAGWARA IS TENTATIVE AND FURTHER SUBJECT TO VERIFICATION.

SCALE - 1:45,000

0 1,400 2,800 5,600 Meters

North Arrow

DEPARTMENT OF TOWN AND COUNTRY PLANNING , PUNJAB
DRAWING NO. D.T.P.(J) 05/2009 DATED 24-07-09

CHECKED BY		PLANNING OFFICER / SGPD	
ASSISTANT TOWN PLANNER JALANDHAR	DISTRICT TOWN PLANNER JALANDHAR	SENIOR TOWN PLANNER JALANDHAR	CHIEF TOWN PLANNER PUNJAB , CHANDIGARH
Prepared By: PUNJAB REMOTE SENSING CENTRE, LUDHIANA - 141004 Tel: 0161-2303484, Fax: 01612303483, Email: prscoffice@rediffmail.com			
Reenu Sharma	Roopa Patania	Apurva Mathur	Director PRSC
DRAWN BY		SUPERVISED BY	