


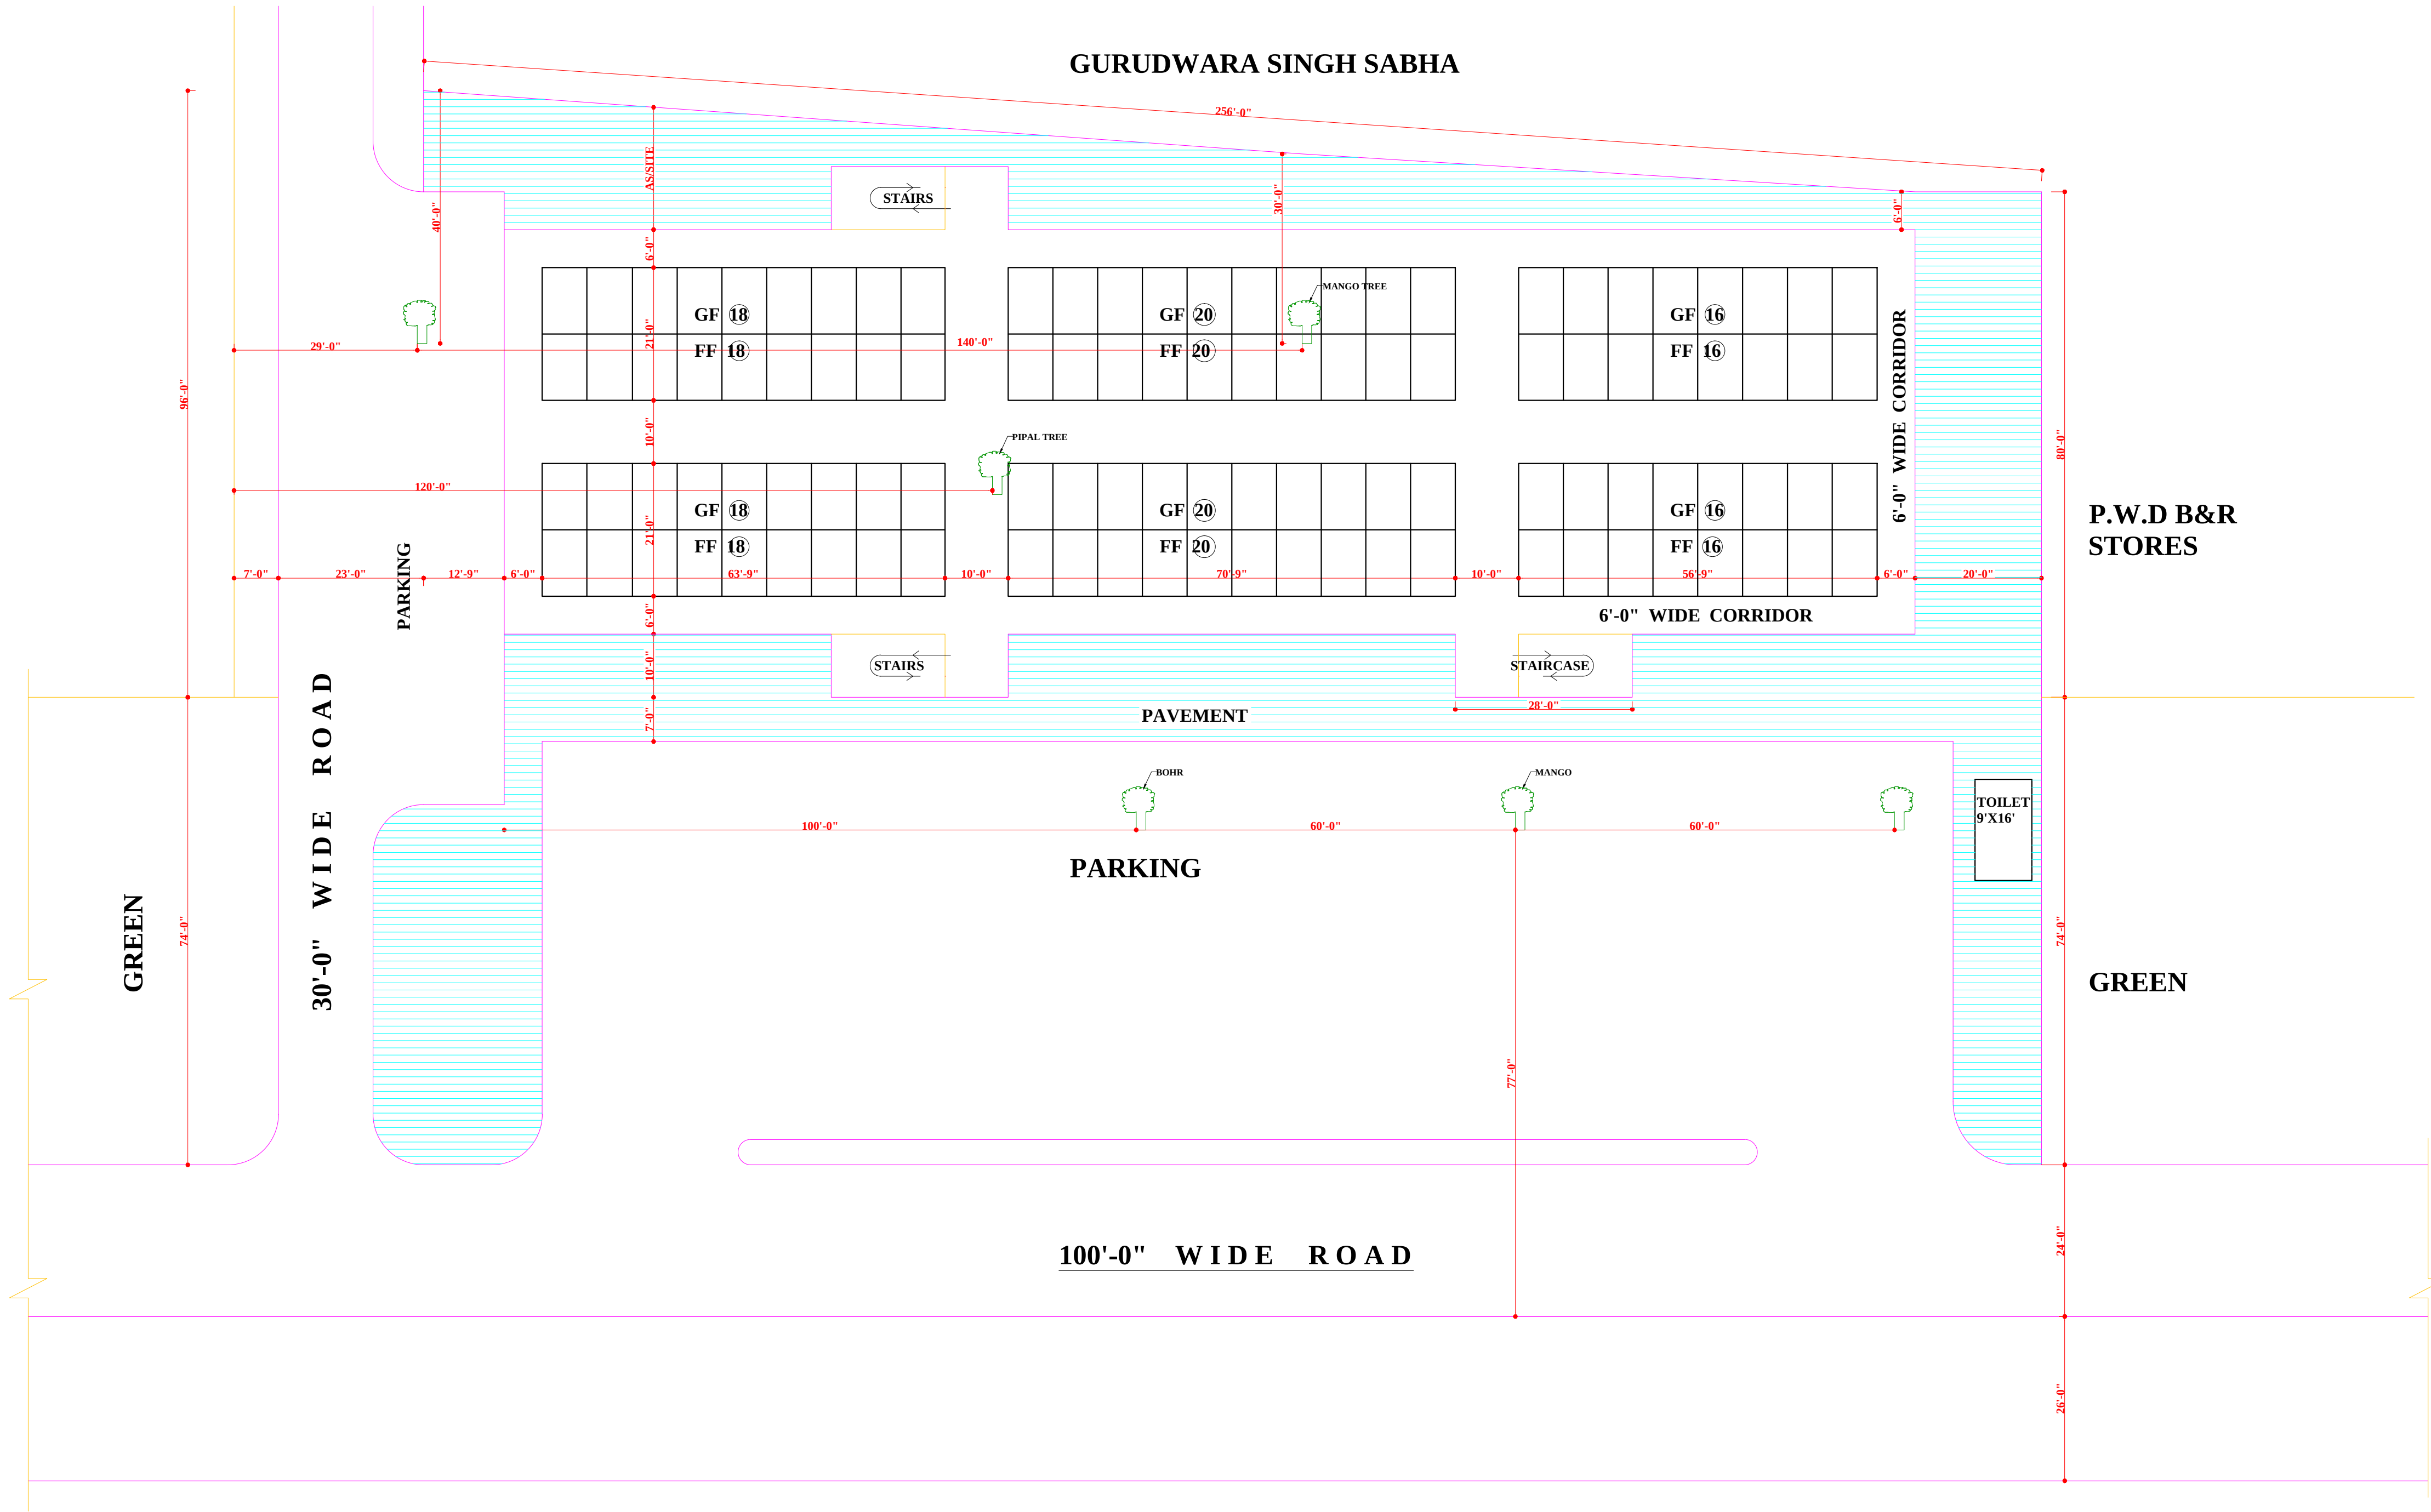

P

U

D

A

DETAIL OF AREAS.

	ACS.	%AGE
TOTAL AREA OF POCKET	0.517	100%
AREA UNDER BOOTHS, CORRIDORS & STAIRS, ETC.	0.347	67.12%
AREA UNDER PAVEMENTS & PARKING	0.17	32.88%

DETAIL OF BOOTHS.

SR.NO.	SIZE OF BOOTH	NO.OF BOOTHS		TOTAL
		G.F.	F.F.	
1.	7'-4½"X10'-6"	24	24	48
2.	7'-0"X10'-6"	84	84	168
G.TOTAL				216

NOTE:-

1.

THIS LAYOUT PLAN HAS BEEN PREPARED ON THE BASIS OF THE SURVEY OF SITE. SUPPLIED BY D.E. (C-1) PUDA MOHALI VIDE MEMO NO. 4447 DATED 23.7.2003 AND SURVEY OF APPLICANTS SUPPLIED BY E.O; PUDA MOHALI VIDE MEMO NO. 5074 DATED 8.8.2003.

2.

THIS LAYOUT PLAN HAS BEEN APPROVED BY THE REGIONAL PLANNING & DESIGN COMMITTEE, MOHALI, IN ITS MEETING HELD ON 21-11-2003.

3.

THE FEASIBILITY REPORT RECEIVED FROM D.E. (C-1) PUDA MOHALI VIDE PUDA/D.E/9 C-1/2003 8576 DATED 23.12.03 HAS BEEN INCORPORATED VIDE WHICH TWO TREES (OUT OF SIX) ARE FALLING WITHIN THE BOOTH-SITES.

NOTE:-

THE DIGITIZED DRAWING IS BASED ON THE ORIGINAL DRAWING OF THE CONCERNED DEPARTMENT. IN CASE OF ANY DISCREPANCY THE DETAILS IN THE ORIGINAL DRAWING SHALL PREVAIL UPON.

-Sd-

ADDL. CHIEF ADMINISTRATOR (M)

-Sd-

SENIOR TOWN PLANNER

-Sd-

ARCHITECT (P)

SCALE: 1"=16'-0"

DATED : 5.12.2003

DEALT BY

JOB NO.

DRG.NO.

CHECKED BY

CM-55

02

LAYOUT PLAN OF BOOTHS FOR REHRI MARKET, SEC-55 (PHASE-I) S.A.S. NAGAR.

N