


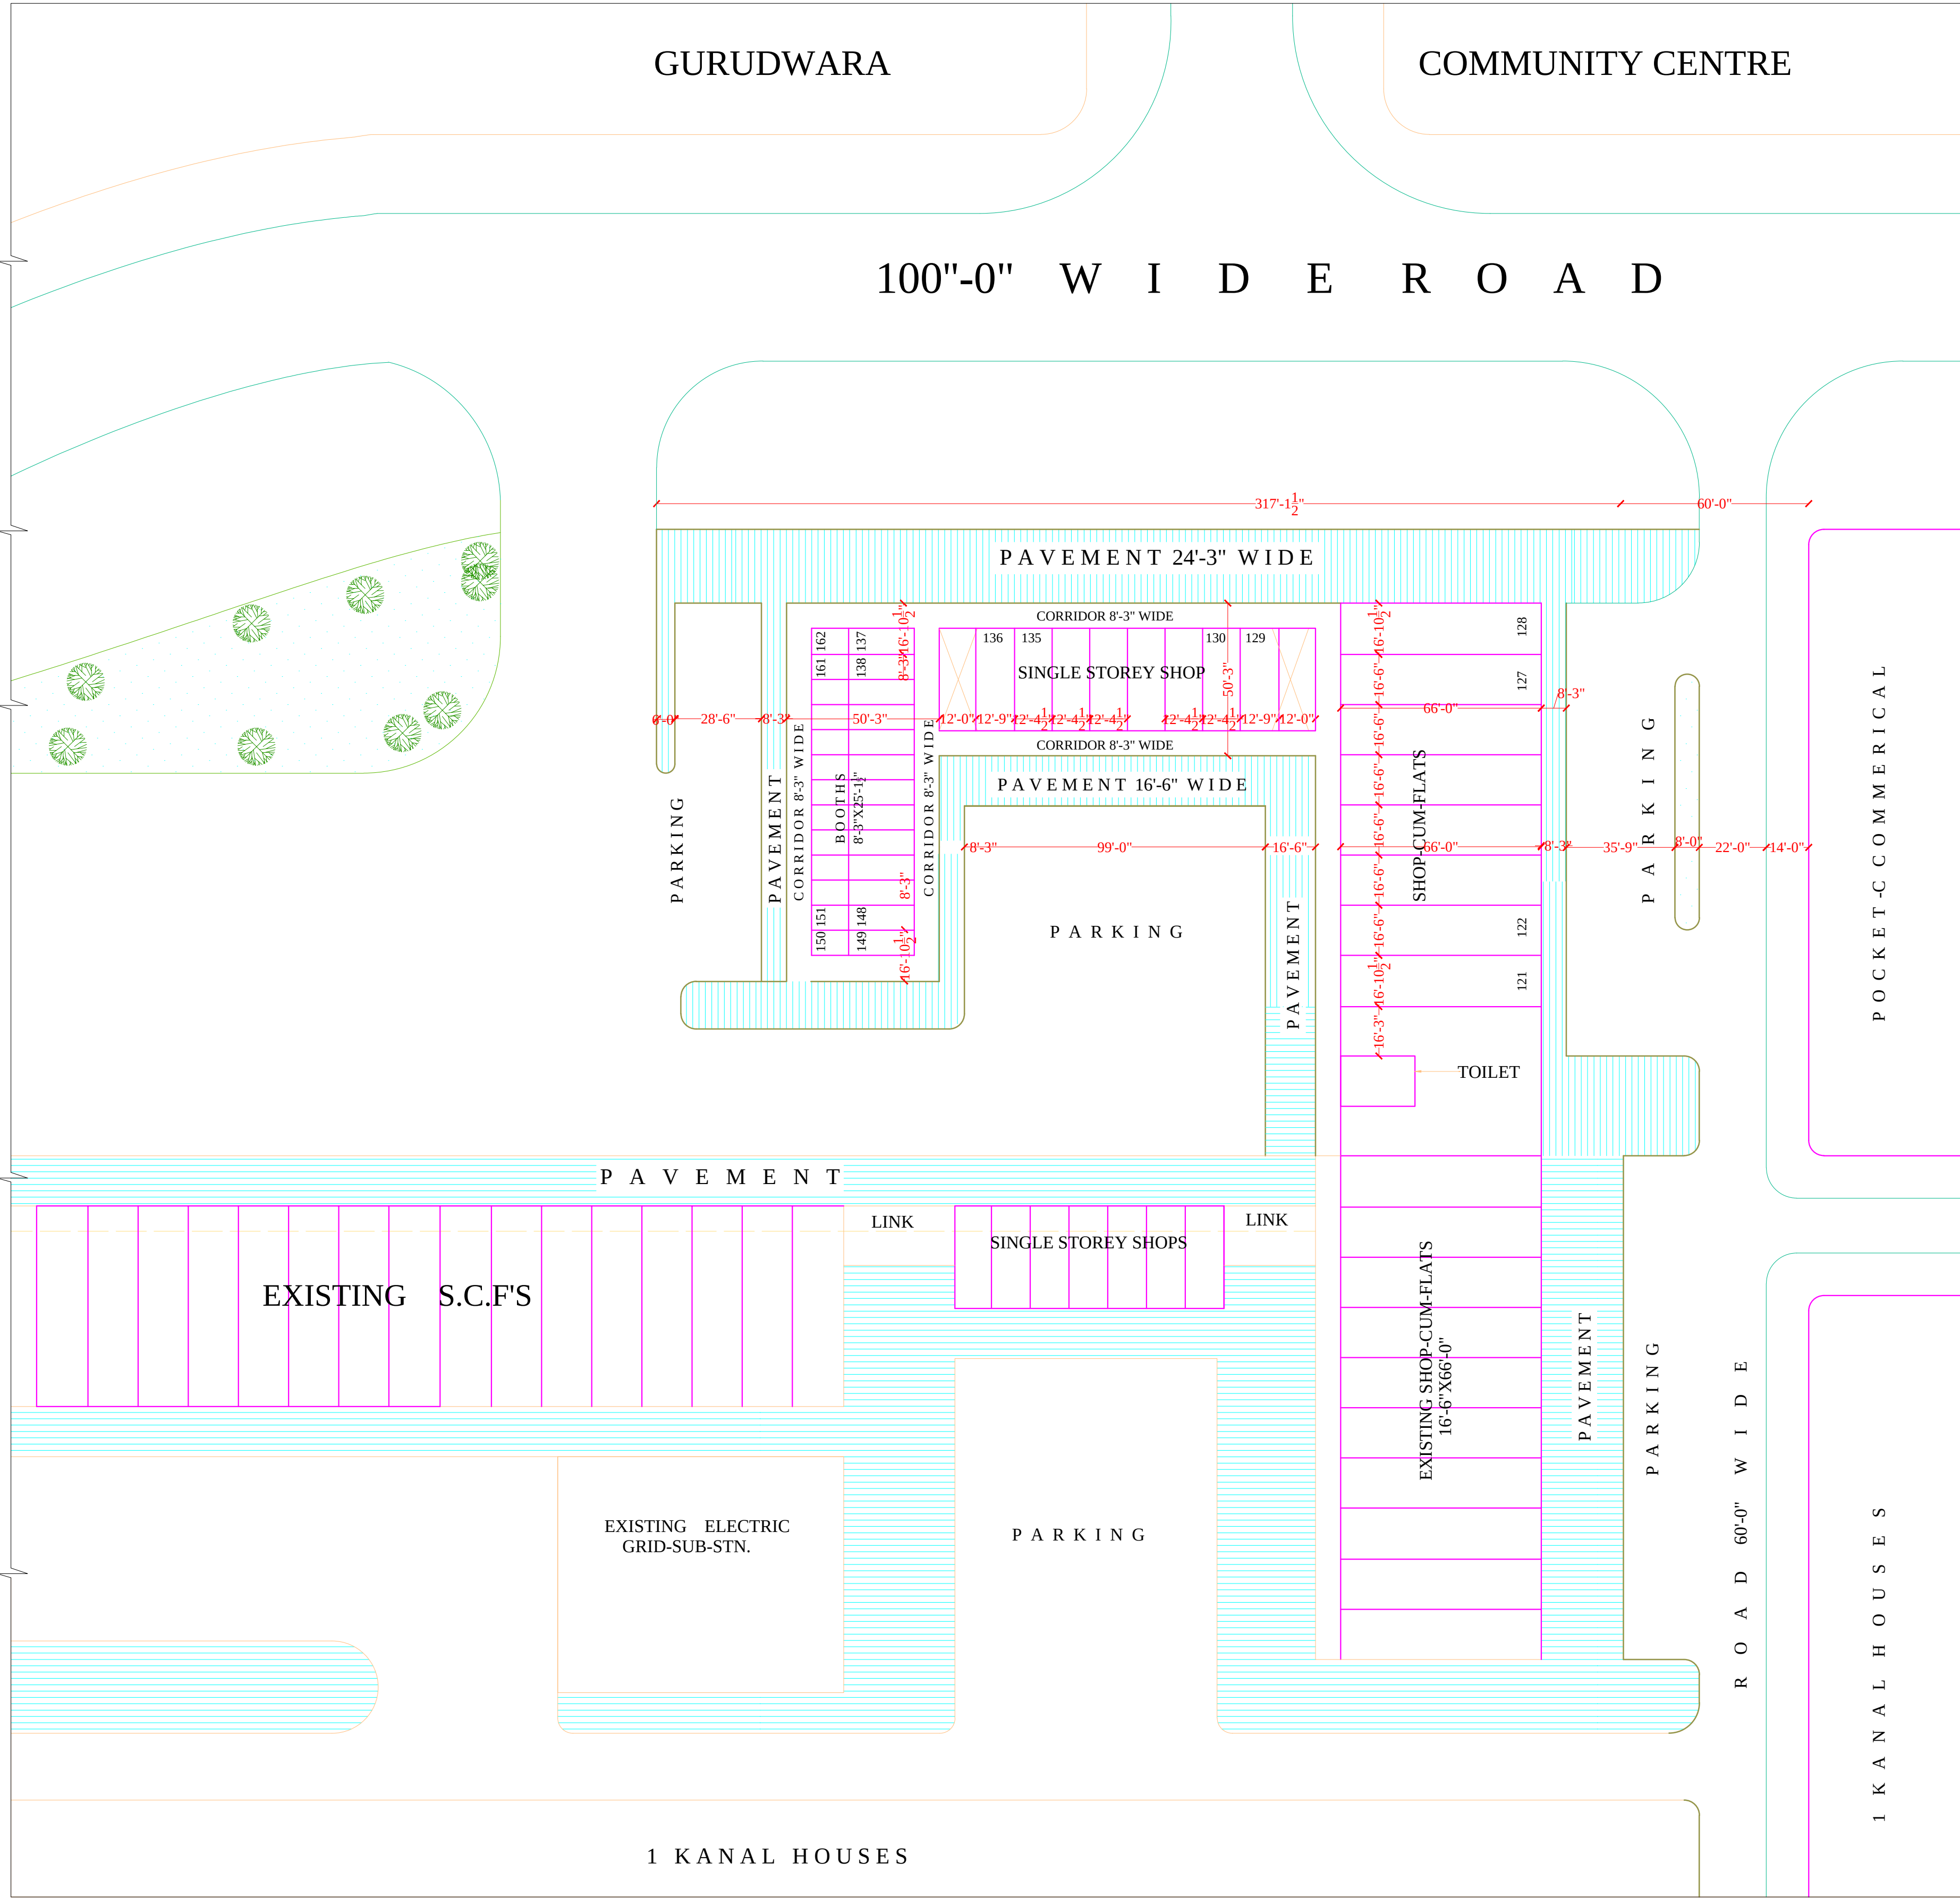

I U D A

|  |  |  |  |  |  |
|--|--|--|--|--|--|
|  |  |  |  |  |  |
|  |  |  |  |  |  |
- NOTE
- THIS LAYOUT PLAN HAS BEEN APPROVED BY THE PLANNING & DESIGN COMMITTEE IN ITS 15TH MEETING HELD ON 18-4-2002.
  - S.C.O's SHALL BE GOVERNED BY STANDARD DESIGN DRG NO.7 TO 11 JOB NO:167
  - SINGLE STOREY SHOP SHALL BE GOVERNED BY ST.DESIGN DRG NO: JOB NO:
  - BOOTHs SHALL BE GOVERNED BY STANDARD DESIGN DRG NO:1 JOB NO:349
  - THIS LAYOUT PLAN IS BASED ON SECTOR-60 SHOPPING LAYOUT PLAN DRG NO.D.T.P(S.A.S NAGAR) 711/90 DT:6-3-90

NOTE:  
THE DIGITIZED DRAWING IS BASED ON THE ORIGINAL DRAWING OF THE CONCERNED DEPARTMENT. IN CASE OF ANY DISCREPANCY THE DETAILS IN THE ORIGINAL DRAWING SHALL PREVAIL UPON.

|                                                                         |                      |
|-------------------------------------------------------------------------|----------------------|
| -sd-<br>CHIEF ADMINISTRATOR                                             |                      |
| -sd-<br>SENIOR TOWN PLANNER                                             | -sd-<br>ARCHITECT(P) |
| SCALE:-1"-40'-0"                                                        | DATED:-16-01-2001    |
| DEALT BY:                                                               | JOB.NO:-CM-60        |
| CHECKED BY:                                                             | DRG.NO:-03           |
| LAYOUT OF COMMERICAL BLOCK<br>(MULTIPLEX SITE)<br>SECTOR-60,S.A.S NAGAR |                      |