



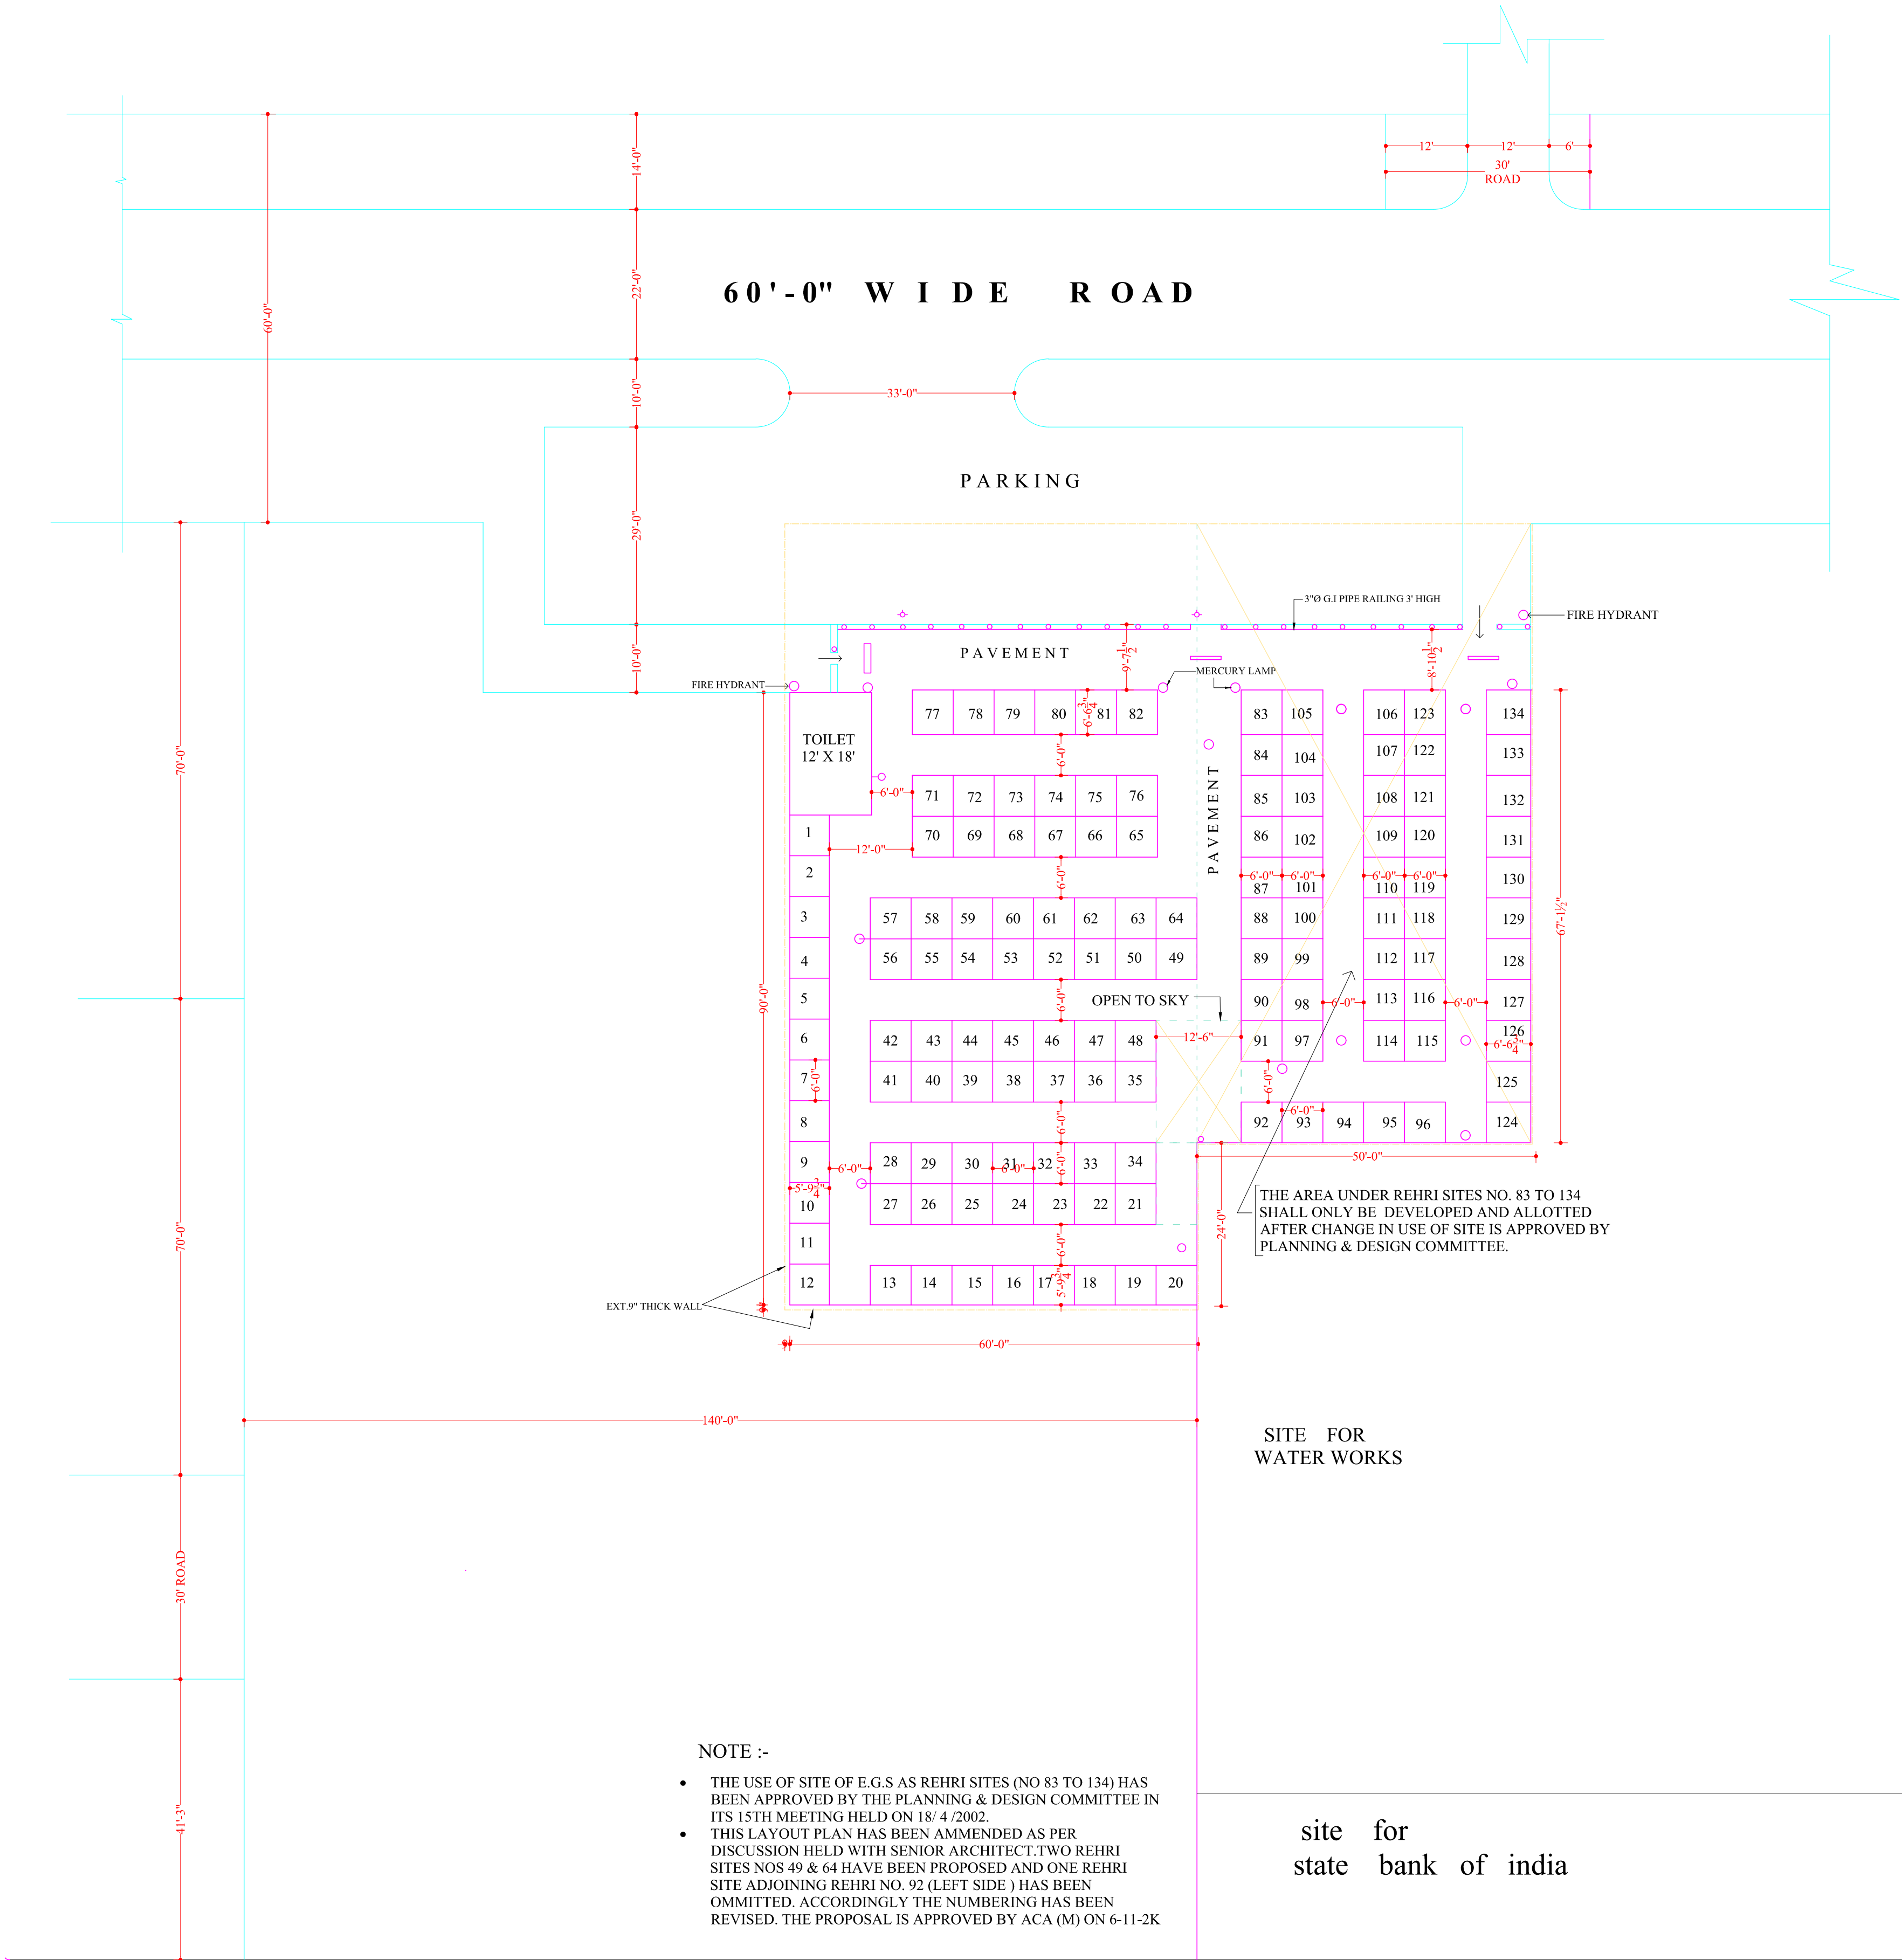

P U D A

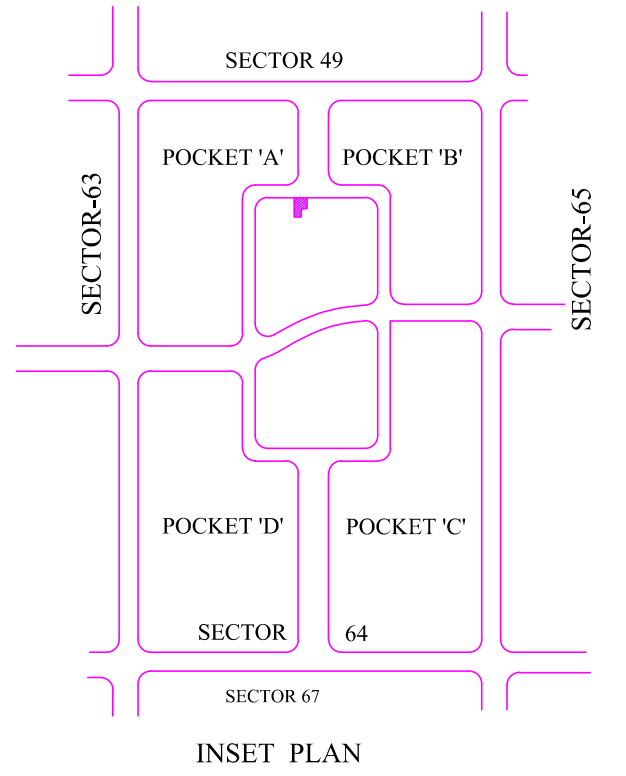


NOTE:-
THE DIGITIZED DRAWING IS BASED ON THE ORIGINAL DRAWING OF THE CONCERNED DEPARTMENT. IN CASE OF ANY DISCREPANCY THE DETAILS IN THE ORIGINAL DRAWING SHALL PREVAIL UPON.

DETAIL OF REHRI SITES :-			
S NO.	CAT.	SIZE OF SITE	TOTAL NO OF REHRI SITES
1	REHRI'S	6'-0" X 6'-0"	82 + 52 = 134

TOTAL AREA OF POCKET = 0.26 ACS
AREA UNDER REHRI = 0.11 "
AREA UNDER TOILET ,PARKING & PAVEMENTS = 0.15 ACS.

- NOTE :-
- THIS LAYOUT PLAN IS BASED ON THE SKETCH LAYOUT APPROVED IN THE 19TH MEETING OF R.P.& D COMMITTEE HELD ON 29.3. 2000.
 - FOR DESIGN OF REHRI -BOOTH'S ,REFER DR. NO. 1. JOB NO.357

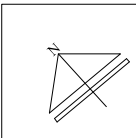

-Sd- ADDITIONAL CHIEF ADMINISTRATOR		
-Sd- SENIOR TOWN PLANNER		
-Sd- ARCHITECT (P)		
SCALE :- 1" = 16'-0"		DATED:- 20.4.2000
DEALT BY R.S.GILL	JOB NO	DRG. NO.
CHECKED BY SURJIT SINGH	CM-64	02

REHRI SITES IN SECTOR -64
S.AS NAGAR (MOHALI)

LAY-OUT PLAN

site for
state bank of india