


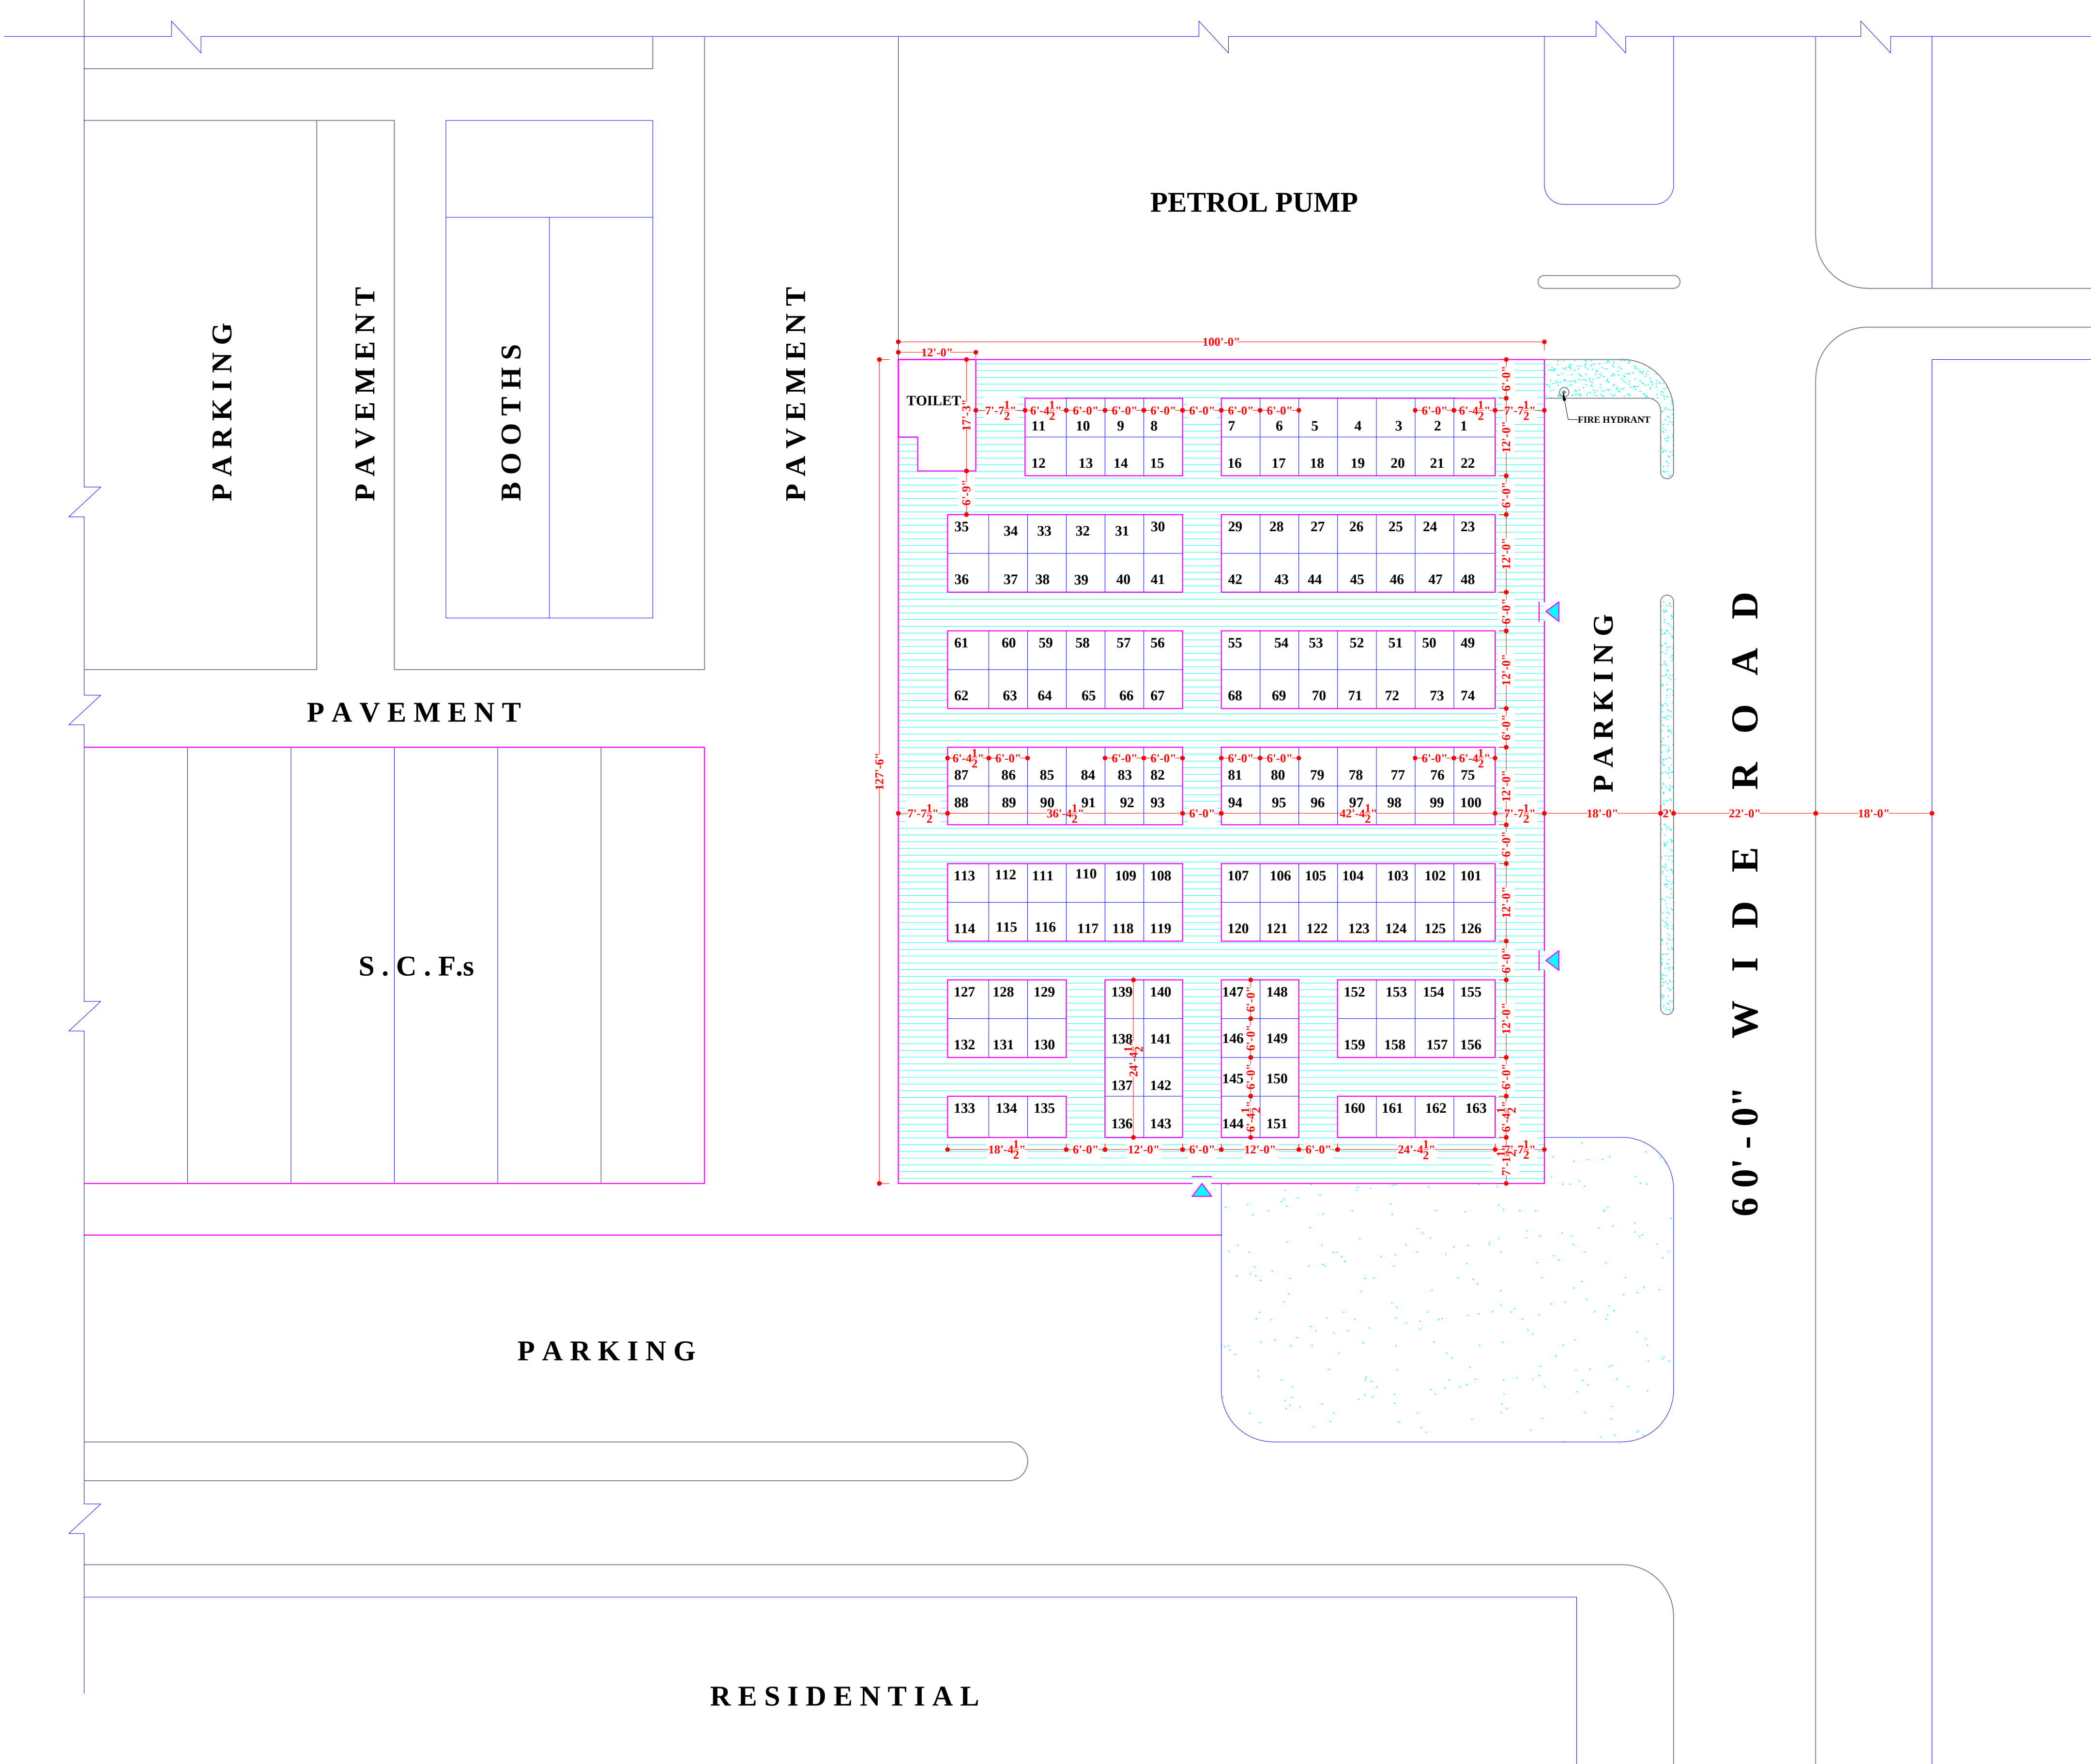

P

U

D

A

S.NO.	CAT.	SIZE	NO.OF SITES
1.	REHRI SITE	6'-0" X6'-0"	163 NOS.

NOTE:-

THIS LAYOUT PLAN SUPERCEDES DRG. NO. 01 & JOB NO. CM-65.

FOR DESIGN OF REHRI-BOOTHs, REFER DRG. NO. 1 & JOB NO. 357.

NOTE:-

THE DIGITIZED DRAWING IS BASED ON THE ORIGINAL DRAWING OF THE CONCERNED DEPARTMENT. IN CASE OF ANY DISCREPANCY THE DETAILS IN THE ORIGINAL DRAWING SHALL PREVAIL UPON.

-Sd-

ADDITIONAL CHIEF ADMINISTRATOR(M)

-Sd-	-Sd-	-Sd-
SR.TOWN PLANNER	SR.ARCHITECT	ARCHITECT (P)
SCALE:- 1"=20'-0"		DATE 26.9.2000
DEALT BY-DR.SONI	JOB NO.	DRG.NO
SURJIT SINGH CHECKED BY	CM-65	02

LAYOUT PLAN OF REHRI SITES IN SECTOR-65 S.A.S. NAGAR.