


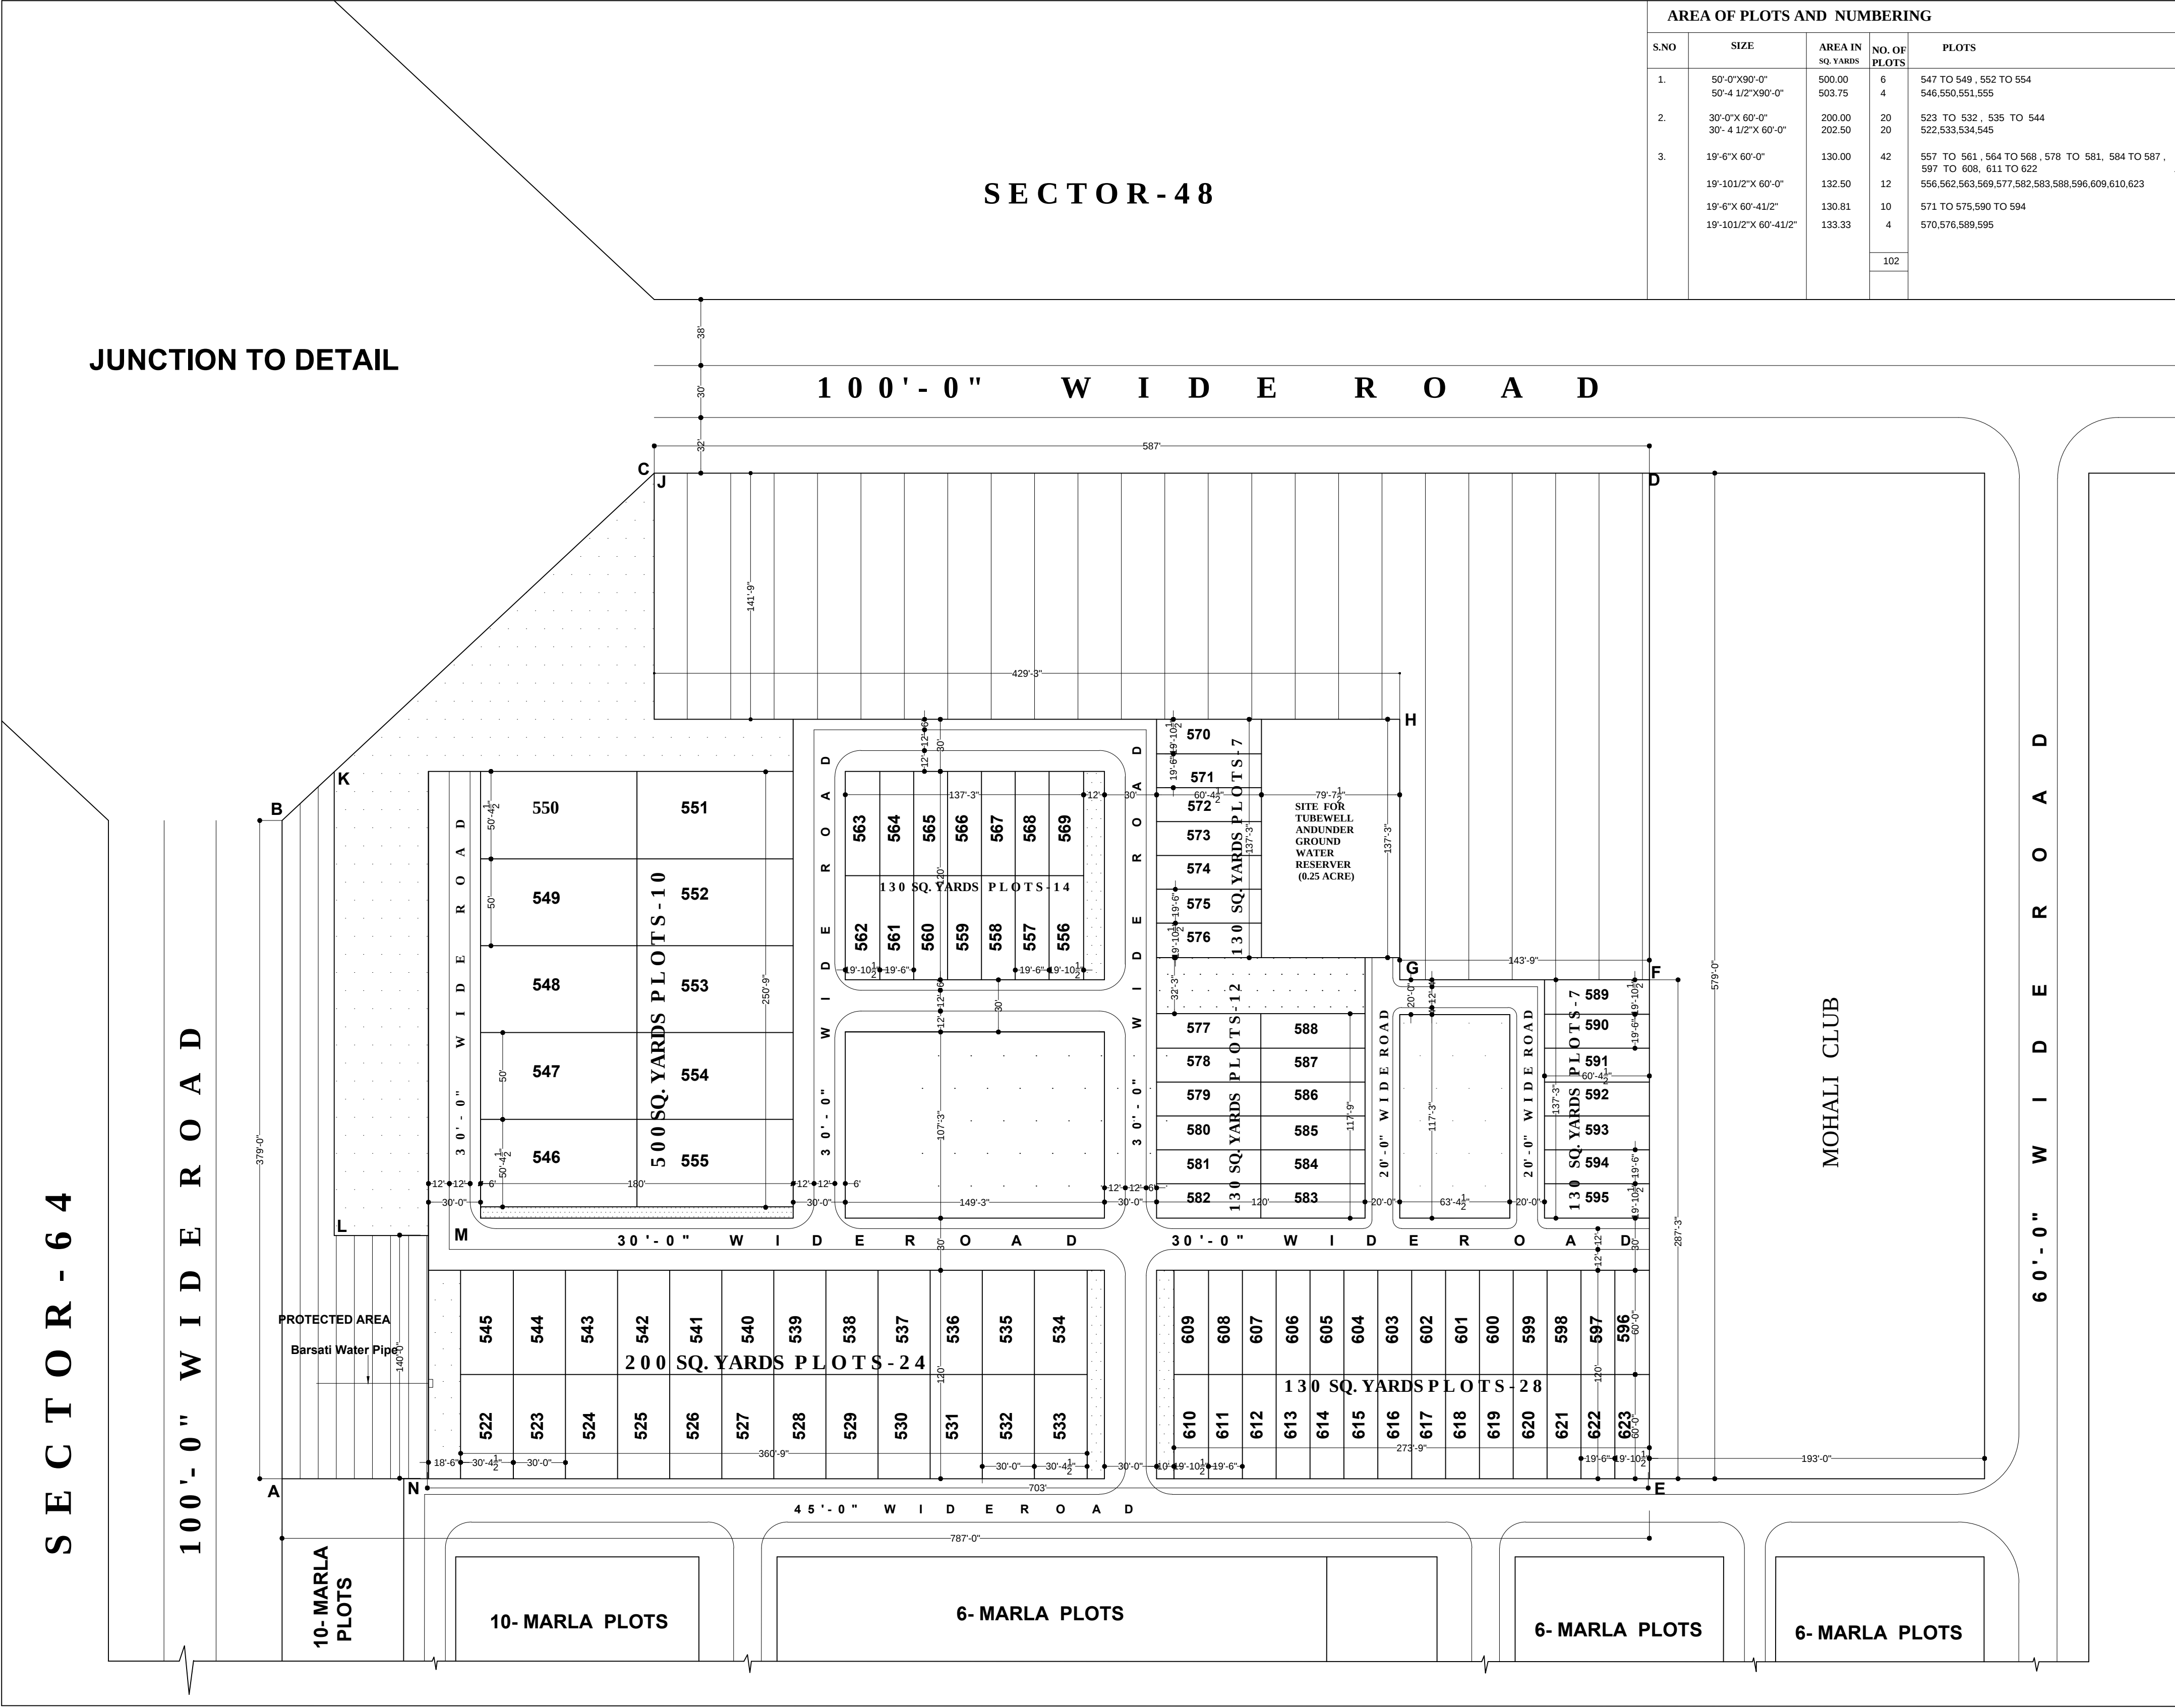

AREA OF PLOTS AND NUMBERING				
S.NO	SIZE	AREA IN SQ. YARDS	NO. OF PLOTS	PLOTS
1.	50'-0"X90'-0" 50'-4 1/2"X90'-0"	500.00 503.75	6 4	547 TO 549 , 552 TO 554 546,550,551,555
2.	30'-0"X 60'-0" 30'- 4 1/2"X 60'-0"	200.00 202.50	20 20	523 TO 532 , 535 TO 544 522,533,534,545
3.	19'-6"X 60'-0"	130.00	42	557 TO 561 , 564 TO 568 , 578 TO 581, 584 TO 587 , 597 TO 608, 611 TO 622
	19'-101/2"X 60'-0"	132.50	12	556,562,563,569,577,582,583,588,596,609,610,623
	19'-6"X 60'-41/2"	130.81	10	571 TO 575,590 TO 594
	19'-101/2"X 60'-41/2"	133.33	4	570,576,589,595
			102	

P U D A

CHANDIGARH

INSET PLAN

AREA DETAILS	
TOTAL ARE A OF THE POCKET A,B,C,D,E,A	10.00 ACRES
PROTECTED AREA	2.76 ACRES
AREA OF SCHEME E,F,G,H,I,J,,C, K,L,M,N,E	7.24 ACRES
AREA UNDER PLOTS	3.86 ACRES (53.32%)
AREA UNDER TUBEWELL/UNDER GROUND WATER RESERVOIR	.25 ACRES (3.45%)
AREA UNDER ROADS AND PAVEMENTS	1.16 ACRES (16.02%)
AREA UNDER OPEN SPACES	1.97 ACRES (27.21%)

NOTES:-

- THIS LAYOUT PLAN HAS BEEN APPROVED IN THE MEETING OF PLANNING & DESIGN COMMITTEE HELD ON 10-08-92- UNDER THE CHAIRMANSHP OF SECY. HOUSING AND URBAN DEVELOPMENT.
- THE NUMBERING OF THE PLOTS HAVE BEEN INCORPORATED AS PER INFORMATION GIVEN BY D.T.P. S.A.S NAGAR VIDE LETTER NO.2469 D.T.P (S)/M.S -65 DATED 3-9-92).
- THIS LAYOUT PLAN IS FEASIBLE ON GROUND AS INTIMATED BY DE (CI) S.A.S NAGAR VIDE LETTER NO.PHB-D.E-(CI)92/5872 DATED 17-9-92 AND LETTER NO.PHB-DE -(CI)92 /5684 DATED 8-9-92

NOTES:-
THE DIGITIZED DRAWING IS BASED ON THE ORIGINAL DRAWING OF THE CONCERNED DEPARTMENT.IN CASE OF ANY DISCREPANCY THE DETAILS IN THE ORIGINAL DRAWING SHALL PREVAIL UPON.

Sd- HOUSING COMISSIONER		
Sd- DIVISIONAL TOWN PLANNER	Sd- ASSTT. ARCHITECT	
SCALE:1'-40'-0"		DATED:19.06.92
DEALT BY: SURJIT SINGH	JOB NO.	DRG.NO.
CHECKED BY: K.L MITTAL	M.65 A	07

BOARD'S OWN SCHEME OF POCKET AT SEC-65-A , S.A.S. NAGAR

LAYOUT -CUM -NUMBERING -PLAN