

| S.NO. | AREA UNDER PARKS | NO. | AREA IN SGL YDS. | ACRES |
|-------|------------------|-----|------------------|-------|
| 1     | PARK 1           | 1   | 5186.1           |       |
| 2     | PARK 2           | 1   | 2155.26          |       |
| 3     | PARK 3           | 1   | 5381.76          |       |
| 4     | PARK 4           | 1   | 6467.52          |       |
| 5     | PARK 5           | 1   | 1555.96          |       |
| 6     | PARK 6           | 1   | 3901.13          |       |
| 7     | PARK 7           | 1   | 5242.1           |       |
| 8     | PARK 8           | 1   | 3020             |       |
| 11    | PARK 10          | 1   | 14695.86         |       |
|       | TOTAL            | 8   | 43045.69         | 0.98  |

TOTAL NO OF PLOTS = 1116  
TOTAL PLOT AREA = 761948.17 SQ.Y  
= 157.43 ACRES =

TOTAL NO OF PLOTS = 1116  
TOTAL PLOT AREA = 761948.17 SQ.YDS.  
= 157.43 ACRES = 63.27% OF INDUSTRIAL COMPONENT

|              |  |  |  |                   |
|--------------|--|--|--|-------------------|
| <b>TOTAL</b> |  |  |  | <b>36911.24</b>   |
|              |  |  |  | <b>7.83 ACRES</b> |


100  
REQUIRED CAR SPACE = 387X 22 = 8514 SQMTS.  
PROVIDED CAR SPACE FOR PARKING  
PARKING 1 3854 24 SQMTS

100  
REQUIRED CAR SPACE = 387X 22 = 8514 SQMTS.  
PROVIDED CAR SPACE FOR PARKING  
PARKING 1 3854 24 SQMTS

CAR SPACE REQUIRED FOR NEW S.C.O- 115-126


CAR SPACE REQUIRED FOR NEW S.C.O- 115-126

**PROVIDED CAR SPACE FOR PARKING**  
**PARKING-IV** = 300' X 50'-3" = 1401.02 SQ. MT.  
 = 300' X 36'-0" = 1003.72 SQ. MT.

**PROVIDED CAR SPACE FOR PARKING**  
**PARKING-IV** = 300' X 50'-3" = 1401.02 SQ. MT.  
 = 300' X 36'-0" = 1003.72 SQ. MT.


|-------|---------------------------|------------------|--------------|--------------------|-----------------------------------------------|---------------------------------|---------------------------------------------|----------------|----------------|--------------|
| 1     | 755                       | 1                | 50.00        | 500.00             | 426.45                                        | 3.88                            | 88.23                                       | PARTIAL FLOT   |                |              |
| 2     | 815                       | 1                | 50.00        | 500.00             | 407.65                                        | 62.35                           | 437.65                                      | PARTIAL FLOT   |                |              |
| 3     | 820-C                     | 1                | 50.00        | 500.00             | 148.44                                        | 35.18                           | 148.58                                      | PARTIAL FLOT   |                |              |
| 4     | 824                       | 1                | 50.00        | 500.00             | 273.36                                        | 26.54                           | 273.58                                      | PARTIAL FLOT   |                |              |
| 5     | 854-A                     | 1                | 50.00        | 500.00             | 395.15                                        | 39.50                           | 395.50                                      | PARTIAL FLOT   |                |              |
| 6     | 858                       | 1                | 50.00        | 500.00             | 356.53                                        | 10.07                           | 356.58                                      | NEW ADDED AREA |                |              |
| 7     | 860-A                     | 1                | 45.00        | 450.00             | 400.00                                        | 5.00                            | 405.00                                      | CLEAR FLOT     |                |              |
| 8     | 862                       | 2                | 35.00        | 350.00             | 330.00                                        | 20.00                           | 130.00                                      | AREA CHANGED   |                |              |
| 9     | 922                       | 1                | 50.00        | 500.00             | 434.25                                        | 21.34                           | 59.56                                       | PARTIAL FLOT   |                |              |
| 10    | 923                       | 1                | 35.00        | 350.00             | 64.58                                         | 126.44                          | 44.58                                       | PARTIAL FLOT   |                |              |
| 11    | 934                       | 1                | 35.00        | 350.00             | 590.10                                        | 17.24                           | 339.24                                      | PARTIAL FLOT   |                |              |
| 12    | 935                       | 1                | 35.00        | 350.00             | 558.27                                        | 2.95                            | 788.07                                      | NEW ADDED AREA |                |              |
| 13    | 936                       | 1                | 25.00        | 250.00             | 242.32                                        | 10.18                           | 231.38                                      | NEW ADDED AREA |                |              |
| 14    | 937                       | 1                | 50.00        | 500.00             | 3.11                                          | 346.38                          | 3.11                                        | PARTIAL FLOT   |                |              |
| 15    | 939                       | 1                | 35.00        | 350.00             | 66.95                                         | 485.07                          | 64.93                                       | PARTIAL FLOT   |                |              |
| 16    | 940                       | 1                | 35.00        | 350.00             | 132.42                                        | 287.85                          | 155.82                                      | PARTIAL FLOT   |                |              |
| 17    | 1075-A                    | 1                | 45-PERFECT   | 1113.00            | 977.00                                        | 30.00                           | 977.00                                      | CLEAR FLOT     |                |              |
| 18    | 1215                      | 1                | 50.00        | 500.00             | 500.00                                        | 0.00                            | 500.00                                      | CLEAR FLOT     |                |              |
| 19    | 1216                      | 1                | 91.43        | 91.43              | 500.00                                        | 0.00                            | 500.00                                      | CLEAR FLOT     |                |              |
| 20    | 1218                      | 1                | 30.00        | 300.00             | 550.00                                        | 60.40                           | 279.78                                      | CLEAR FLOT     |                |              |
| 21    | 1219                      | 1                | 80.00        | 800.00             | 100.00                                        | 43.34                           | 485.65                                      | 64.34          | CLEAR FLOT     |              |
| 22    | 1220                      | 1                | 50.00        | 500.00             | 47.50                                         | 60.50                           | 50.00                                       | PARTIAL FLOT   |                |              |
| 23    | 1312                      | 1                | 35.00        | 350.00             | 265.23                                        | 20.77                           | 215.23                                      | PARTIAL FLOT   |                |              |
| 24    | 1224                      | 1                | 50.00        | 500.00             | 445.47                                        | 54.53                           | 445.47                                      | CLEAR FLOT     |                |              |
| 25    | 1225                      | 1                | 35.00        | 350.00             | 500.00                                        | 0.00                            | 100.00                                      | CLEAR FLOT     |                |              |
| 26    | 1267, 1268, 1269          | 1                | 75.00        | 750.00             | 500.00                                        | 0.00                            | 500.00                                      | CLEAR FLOT     |                |              |
| 27    | 1271                      | 1                | 45-PERFECT   | 630.42             | 498.62                                        | 1500.00                         | 498.64                                      | PARTIAL FLOT   |                |              |
| 28    | 1272                      | 1                | AS PER SITE  | 5887.03            | 5822.87                                       | 298.54                          | 861.37                                      | PARTIAL FLOT   |                |              |
| 29    | 1274                      | 1                | AS PER SITE  | 2722.43            | 2035.34                                       | 60.47                           | 803.54                                      | PARTIAL FLOT   |                |              |
| 30    | 1275                      | 1                | 45-PERFECT   | 4000.00            | 3900.00                                       | 100.00                          | 3900.00                                     | CLEAR FLOT     |                |              |
| 31    | 1276                      | 1                | 42-PERFECT   | 149.10             | 138.64                                        | 66.40                           | 67.31                                       | 999.50         | PARTIAL FLOT   |              |
| 32    | 1317                      | 1                | 100.00       | 100.00             | 138.64                                        | 98.89                           | 385.85                                      | 998.19         | PARTIAL FLOT   |              |
| 33    | 1318                      | 1                | 100.00       | 100.00             | 138.64                                        | 98.88                           | 58.48                                       | 998.19         | PARTIAL FLOT   |              |
| 34    | 1319                      | 1                | 100.00       | 100.00             | 138.64                                        | 98.89                           | 200.00                                      | 998.19         | PARTIAL FLOT   |              |
| 35    | 1320                      | 1                | 100.00       | 100.00             | 138.64                                        | 98.89                           | 295.85                                      | 104.18         | PARTIAL FLOT   |              |
| 36    | 1347                      | 1                | 45.00        | 450.00             | 500.00                                        | 80.49                           | 439.60                                      | 80.40          | PARTIAL FLOT   |              |
| 37    | 1348                      | 1                | 45.00        | 450.00             | 500.00                                        | 106.43                          | 179.59                                      | 341.41         | PARTIAL FLOT   |              |
| 38    | 1349                      | 1                | 50.00        | 50.00              | 350.75                                        | 54.95                           | 67.43                                       | 54.93          | PARTIAL FLOT   |              |
| 39    | 1350                      | 1                | 50.00        | 50.00              | 350.75                                        | 64.41                           | 67.43                                       | 54.93          | PARTIAL FLOT   |              |
| 40    | 1367                      | 1                | 50.00        | 50.00              | 850.55                                        | 54.57                           | 55.50                                       | 514.77         | PARTIAL FLOT   |              |
| 41    | 1368                      | 1                | 50.00        | 50.00              | 350.75                                        | 77.28                           | 129.73                                      | 171.03         | PARTIAL FLOT   |              |
| 42    | 1369                      | 1                | 50.00        | 50.00              | 350.75                                        | 170.25                          | 369.31                                      | 171.21         | PARTIAL FLOT   |              |
| 43    | 1370                      | 1                | 50.00        | 50.00              | 350.75                                        | 49.58                           | 214.60                                      | 171.03         | PARTIAL FLOT   |              |
| 44    | 1386                      | 1                | 50.00        | 50.00              | 114.79                                        | 67.73                           | 43.75                                       | 68.37          | NEW ADDED AREA |              |
| 45    | 1387                      | 1                | 50.00        | 114.79             | 67.73                                         | 75.31                           | 95.42                                       | 79.91          | NEW ADDED AREA |              |
| 46    | 1398                      | 1                | 50.00        | 114.79             | 489.79                                        | 39.28                           | 56.47                                       | 85.26          | NEW ADDED AREA |              |
| 47    | 1399                      | 1                | 50.00        | 114.79             | 67.73                                         | 79.61                           | 10.12                                       | 28.12          | NEW ADDED AREA |              |
| 48    | 1405                      | 1                | 50.00        | 114.79             | 67.73                                         | 117.05                          | 50.47                                       | 117.05         | NEW ADDED AREA |              |
| 49    | 1407                      | 1                | 50.00        | 114.79             | 67.73                                         | 131.00                          | 50.79                                       | 114.00         | NEW ADDED AREA |              |
| 50    | 1408                      | 1                | 50.00        | 114.79             | 67.73                                         | 147.47                          | 49.86                                       | 144.87         | NEW ADDED AREA |              |
| 51    | 1416                      | 1                | 50.00        | 250.00             | 39.33                                         | 0.00                            | 60.33                                       | CLEAR FLOT     |                |              |
| 52    | 1383A                     | 1                | 50.00        | 100.00             | 728.39                                        | 728.39                          | 728.39                                      | CLEAR FLOT     |                |              |
| 53    | 938                       | 1                | 98.25        | 98.25              | 90.50                                         | 5.50                            | 96.35                                       | 30.15          | PARTIAL FLOT   |              |
| 54    | 938                       | 1                | 50           | 50                 | 114.79                                        | 67.73                           | 142.36                                      | 48.97          | 140.36         | PARTIAL FLOT |
| 55    | 1218                      | 1                | 50           | 50                 | 500.00                                        | 23.47                           | 88.53                                       | 23.47          | PARTIAL FLOT   |              |
| 56    | 1219                      | 1                | 50           | 50                 | 500.00                                        | 46.41                           | 26.43                                       | 46.41          | PARTIAL FLOT   |              |
| 57    | 1222                      | 1                | 50           | 50                 | 500.00                                        | 36.74                           | 48.26                                       | 36.74          | PARTIAL FLOT   |              |

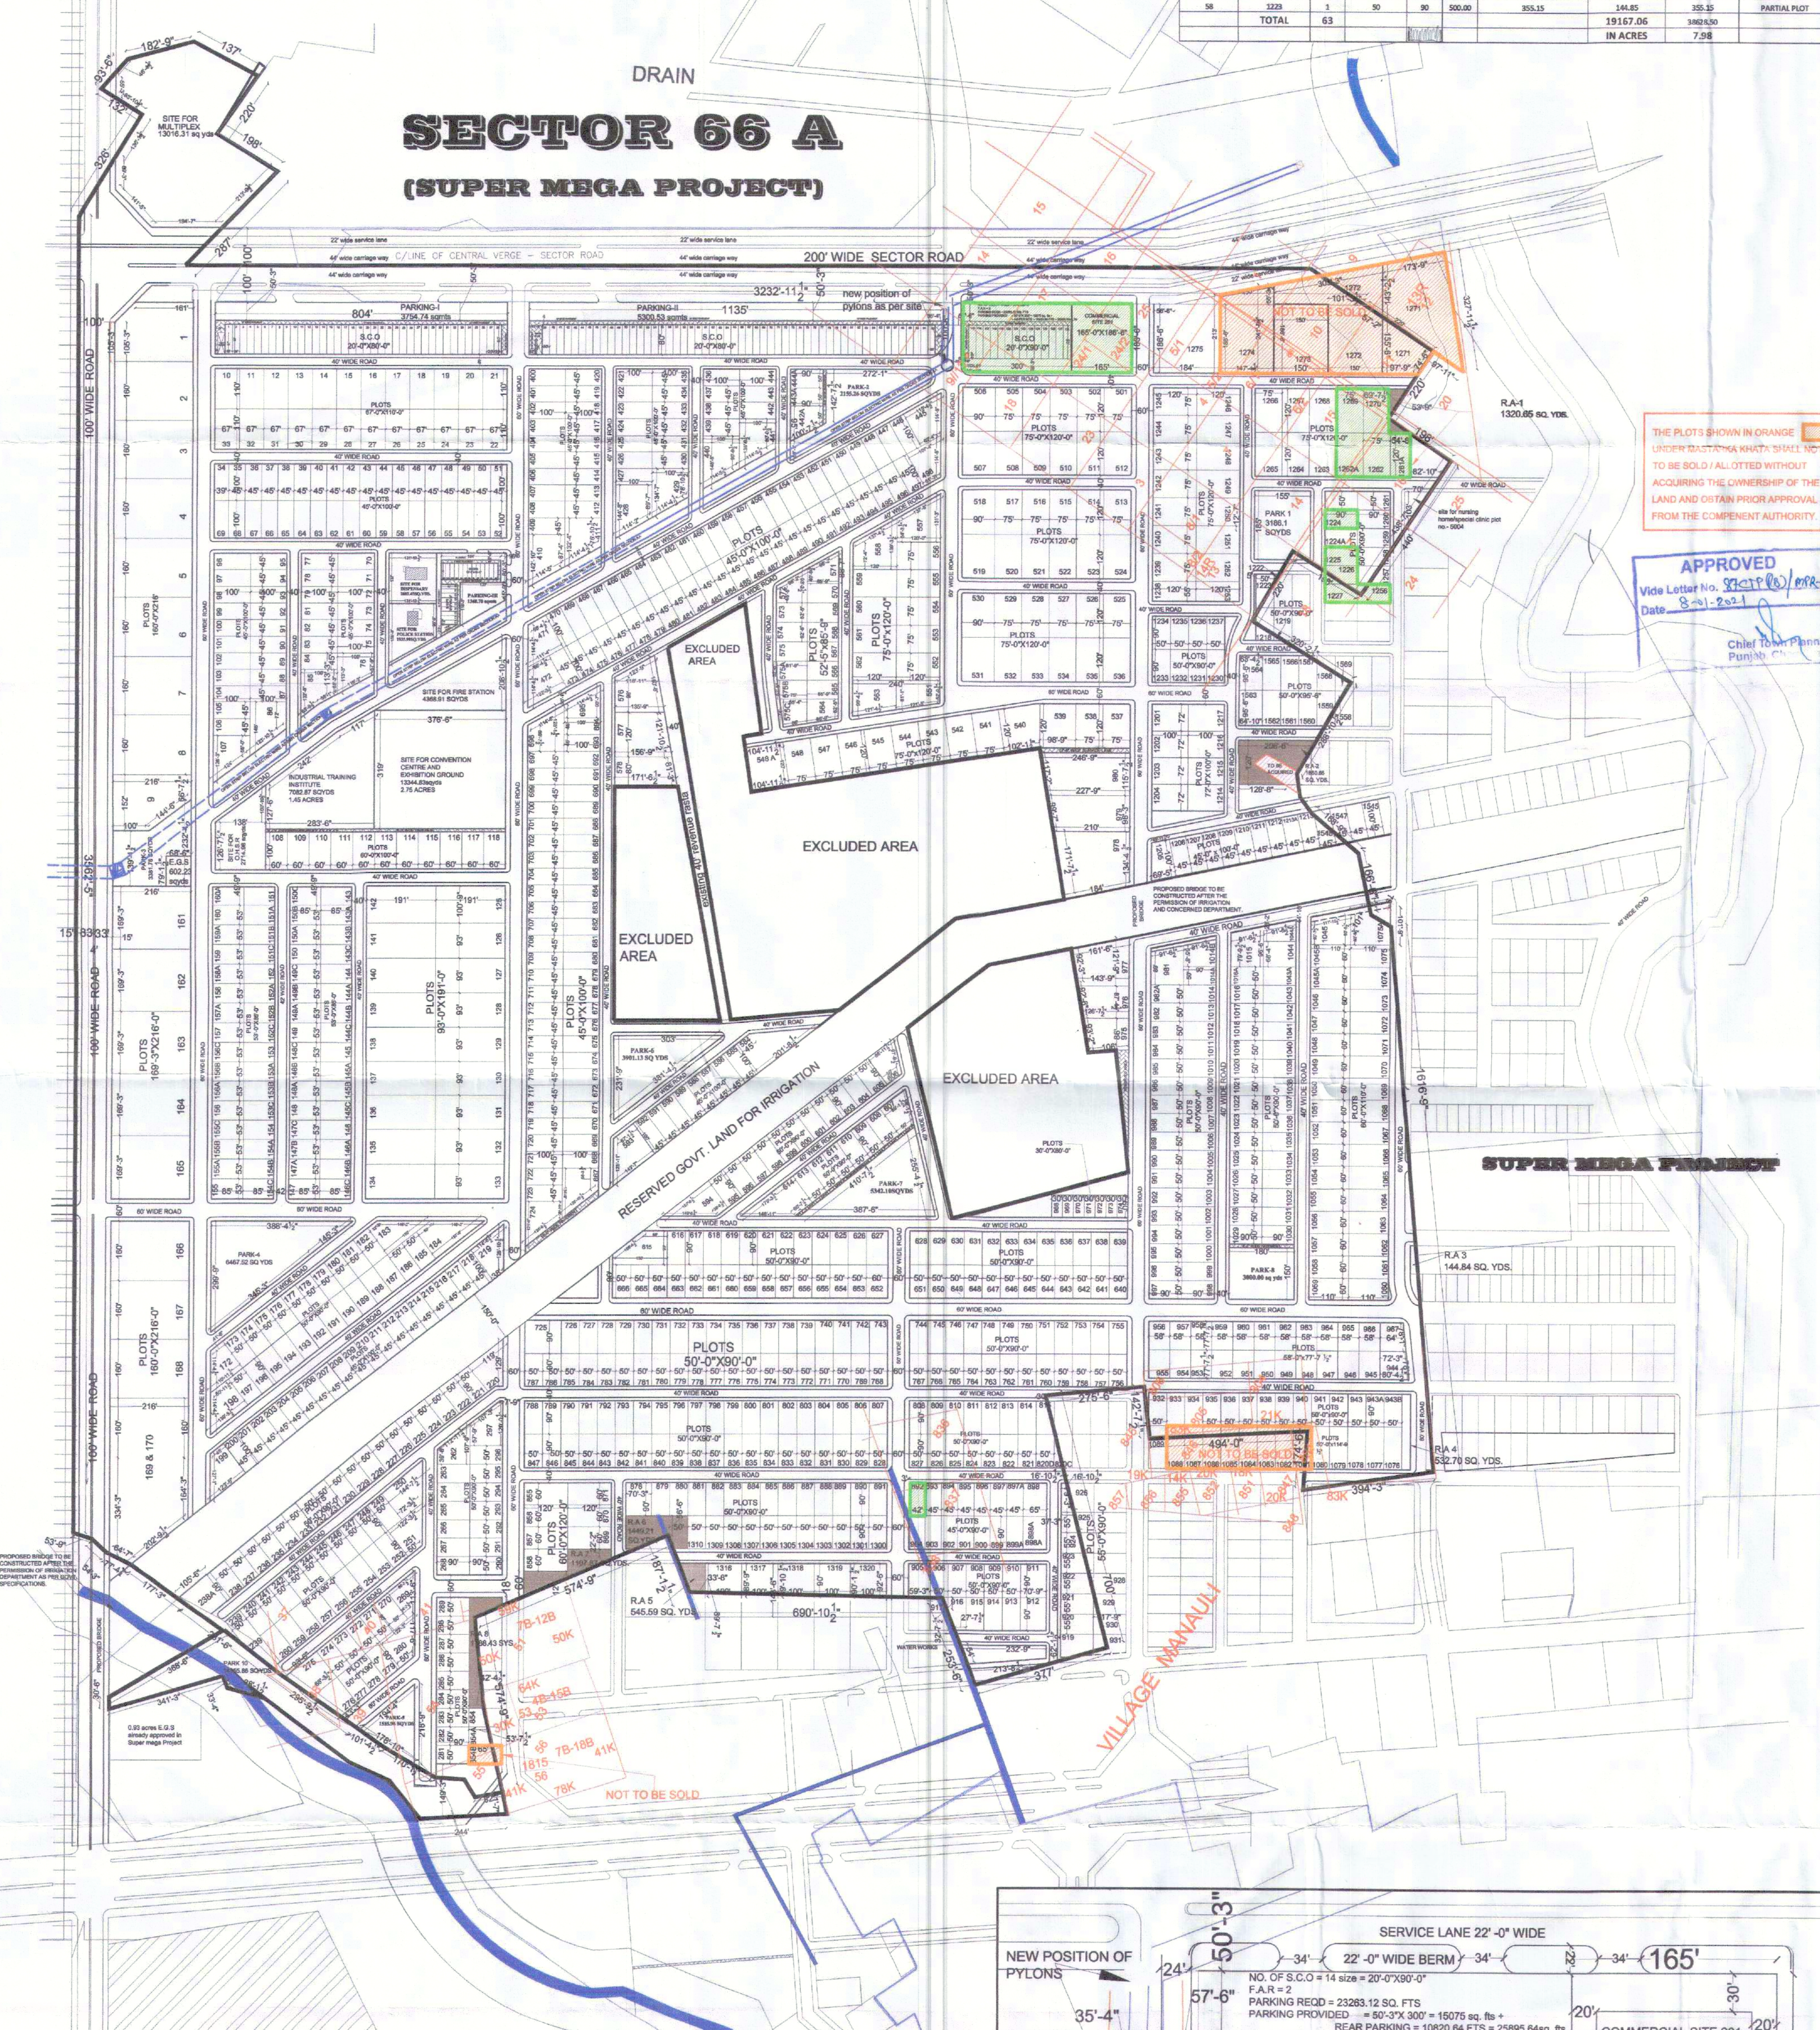

1. PLOTS FALLING UNDER REVENUE RASTAS SHALL NOT BE SOLD / ALLOTTED/DEVELOPED TILL THE OWNERSHIP OF THE REVENUE RASTA/ AREA WILL GET TRANSFERRED IN THE NAME OF PROMOTER.
2. PLOTS WHICH PARTIALLY FALLS IN INDUSTRIAL MEGA PROJECT AND PARTIALLY IN INDUSTRIAL SUPER MEGA PROJECT SHALL BE ALLOWED FINANCIAL OR PHYSICAL PARAMETERS LIKE COVERAGE, F.A.R. ETC CONCESSIONS AS PER MEGA INDUSTRIAL PROJECT POLICY ONLY.
3. STP HAS BEEN SHIFTED FROM MEGA TO SUPER MEGA PROJECT.
4. PLOT NO.- 239 ALREADY CONSTRUCTED ON SITE AS PER APPROVED LAYOUT DATED 23.2.2014 AND HENCE HAS BEEN REINSTATED ON ITS ORIGINAL POSITION IN THE PLAN.

1. PLOTS FALLING UNDER REVENUE RASTAS SHALL NOT BE SOLD / ALLOTTED/DEVELOPED TILL THE OWNERSHIP OF THE REVENUE RASTA/ AREA WILL GET TRANSFERRED IN THE NAME OF PROMOTER.
2. PLOTS WHICH PARTIALLY FALLS IN INDUSTRIAL MEGA PROJECT AND PARTIALLY IN INDUSTRIAL SUPER MEGA PROJECT SHALL BE ALLOWED FINANCIAL OR PHYSICAL PARAMETERS LIKE COVERAGE, F.A.R. ETC CONCESSIONS AS PER MEGA INDUSTRIAL PROJECT POLICY ONLY.
3. STP HAS BEEN SHIFTED FROM MEGA TO SUPER MEGA PROJECT.
4. PLOT NO.- 239 ALREADY CONSTRUCTED ON SITE AS PER APPROVED LAYOUT DATED 23.2.2014 AND HENCE HAS BEEN REINSTATED ON ITS ORIGINAL POSITION IN THE PLAN.

**REVISED LAYOUT PLAN FOR MEGA  
INDUSTRIAL PROJECT OF JANTA  
LAND PROMOTERS  
AT  
SECTOR 82 ,SAS NAGAR**

**PROMOTERS:-**  
JANTA LAND PROMOTERS LTD.  
CORPORATE OFFICE : SCO 39 -42 ,  
SECTOR -82 , SAS NAGAR(MOHALI)

| AREA DETAIL:-                                               |                   |               |                                                       |          |
|-------------------------------------------------------------|-------------------|---------------|-------------------------------------------------------|----------|
|                                                             | SQ.YDS            | ACRES         |                                                       |          |
| APPROVED SCHEME AREA                                        | 1247510           | 257.75        |                                                       | (.....1) |
| AREA ADDED IN MEGA FROM SUPERMEGA                           | 2458.92           | 0.51          | 3.48 acres CLU done in Supermega project on 18.2.2016 | (.....2) |
| <b>TOTAL AREA OF PROJECT (1+2)</b>                          | <b>1249969</b>    | <b>258.26</b> |                                                       | (.....3) |
| RESERVED AREA                                               | 8749.94           | 1.81          |                                                       | (.....4) |
| COMMERCIAL AREA                                             | 36911.24          | 7.63          |                                                       | (.....5) |
| <b>NET AREA UNDER PLANNING FOR INDUSTRIAL USE (3-(4+5))</b> | <b>1204307.74</b> | <b>248.82</b> |                                                       |          |


THE PLOTS SHOWN IN ORANGE  
UNDER MASTAKA KHATA SHALL NOT  
TO BE SOLD / ALLOTTED WITHOUT  
ACQUIRING THE OWNERSHIP OF THE  
LAND AND OBTAIN PRIOR APPROVAL  
FROM THE COMPENENT AUTHORITY.

**APPROVED**  
Vide Letter No. 87CIP(6)/MR  
Date 8-01-2021  
Chief Town Planner  

|                    |                |
|--------------------|----------------|
| <u>ARCHITECT:-</u> | <u>OWNER:-</u> |
|--------------------|----------------|

For JANTA LAND PROMOTERS LTD.  
At: Kharan Ahluwalia  
CA No. 34311

For JANTA LAND PROMOTERS PVT. LTD.  
AUTHORISED SIGNATORY

|                     |                                                                                       |                             |
|---------------------|---------------------------------------------------------------------------------------|-----------------------------|
| ORIENTATION         |  | DATE:- 11.05.2016           |
|                     |                                                                                       | DRAWING NO :-DC/SEC 82/R9   |
|                     |                                                                                       | DEALT BY:- AR. SAKSHI SAINI |
| SCALE:- 1"= 220'-0" |                                                                                       | CHKD BY:-                   |

ARCHITECT & PLANNERS,  
S.S. 252-252, SECTOR 24, 1

S.C.O -558-559, SECTOR 34 -A,  
CHANDIGARH