


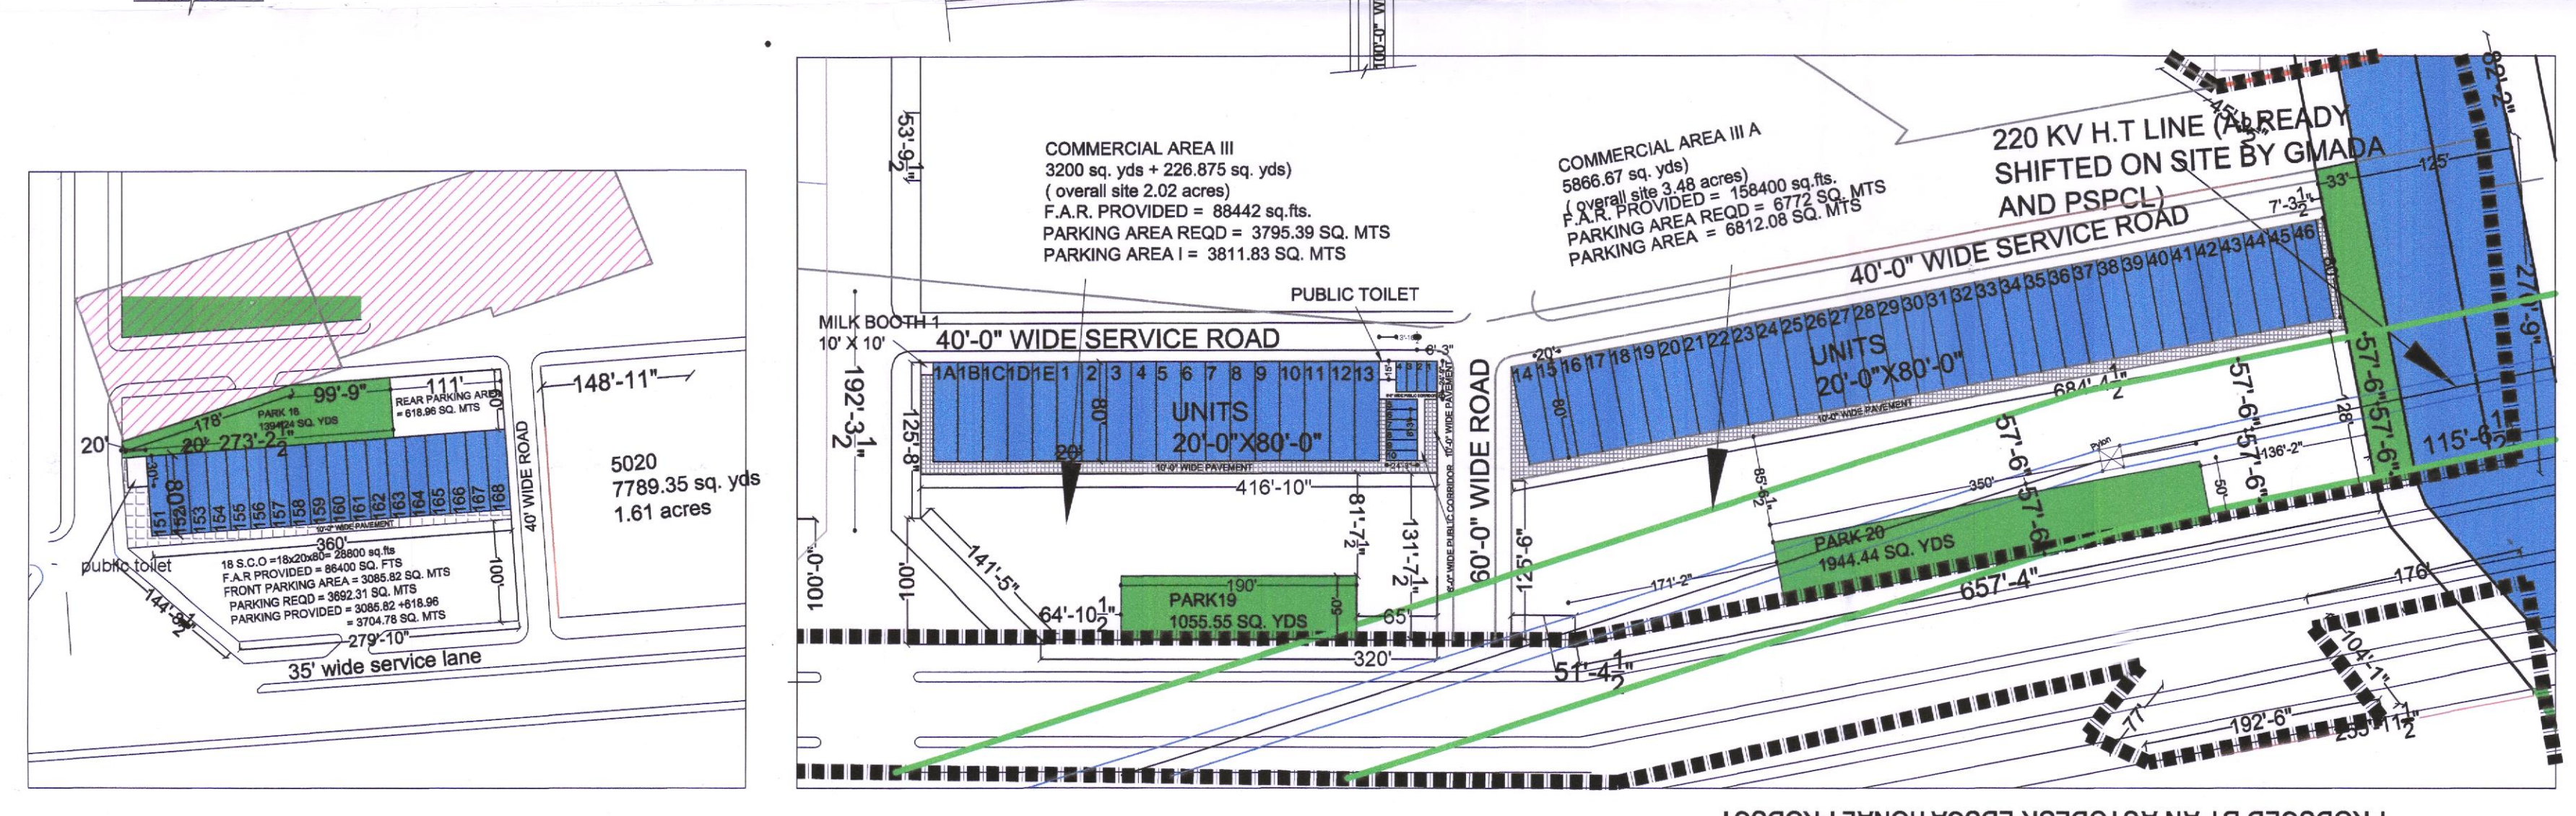

REVISED LAYOUT PLAN FOR SUPER MEGA MIXED USE INTEGRATED DEVELOPMENT PARK PROJECT OF JANTA LAND PROMOTERS PVT. LTD

AT SECTOR 66A, 32 & 33 SAS NAGAR

PROMOTERS:- JANTA LAND PROMOTERS PVT. LTD.
CORPORATE OFFICE : SCO 39-42, SECTOR-82, SAS NAGAR(MOHALI)

TOTAL CLU AREA:-

AREA UNDER CLU I	_____	= 2152 ACRES
AREA UNDER CLU II	_____	= 1,687 (1,687 + 1,544 + 2,300) ACRES = 5,531
AREA UNDER CLU III	_____	= 1,687 ACRES
AREA UNDER CLU IV	_____	= 2,608 ACRES
AREA UNDER CLU V	_____	= 1,812 ACRES
