

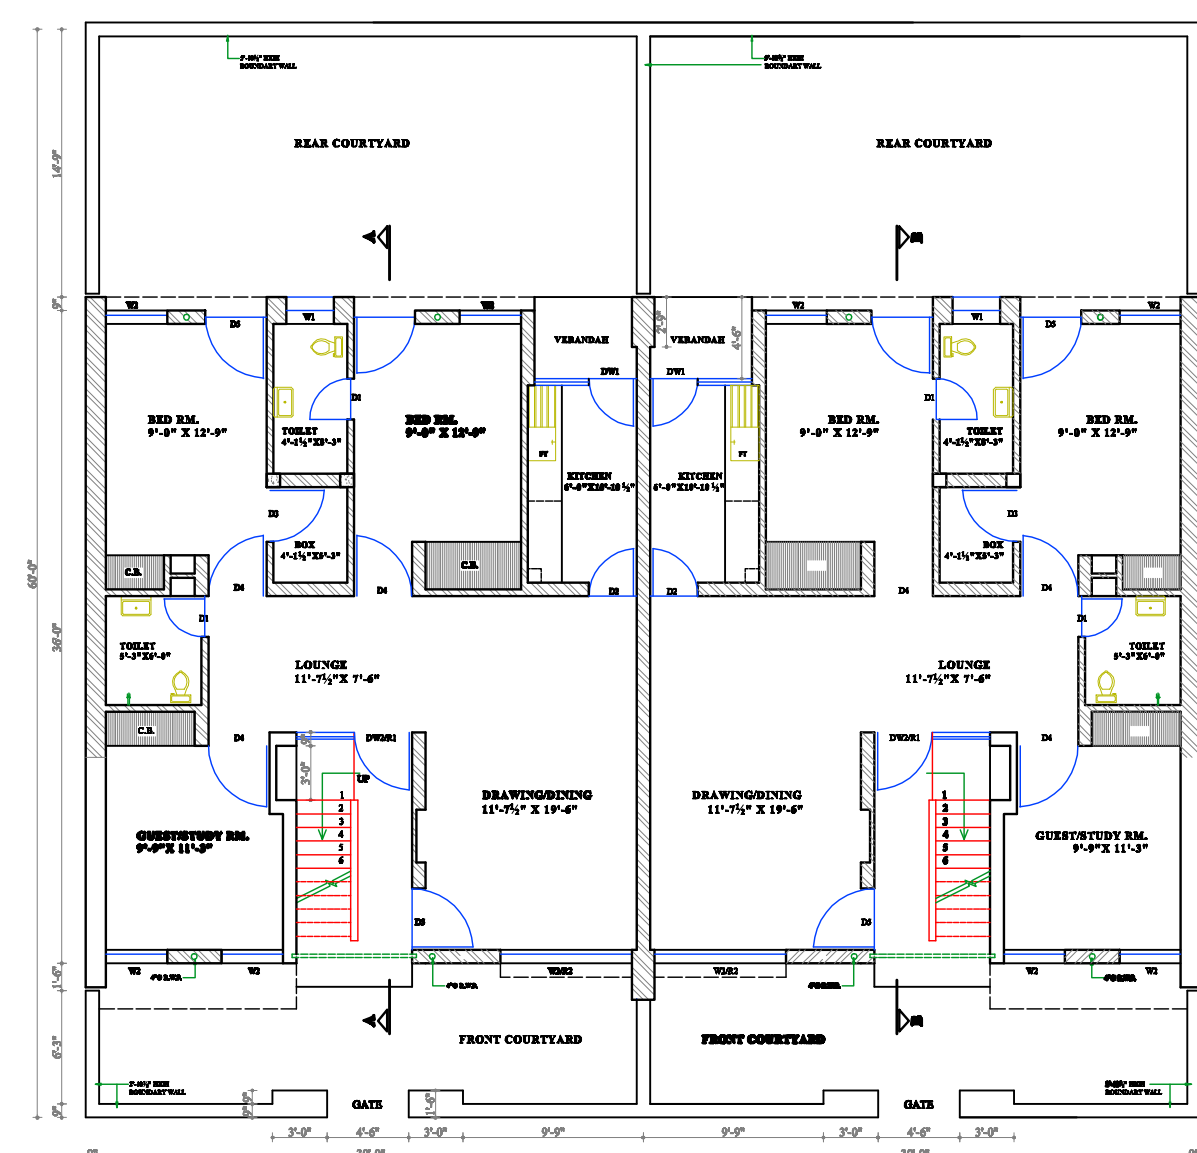
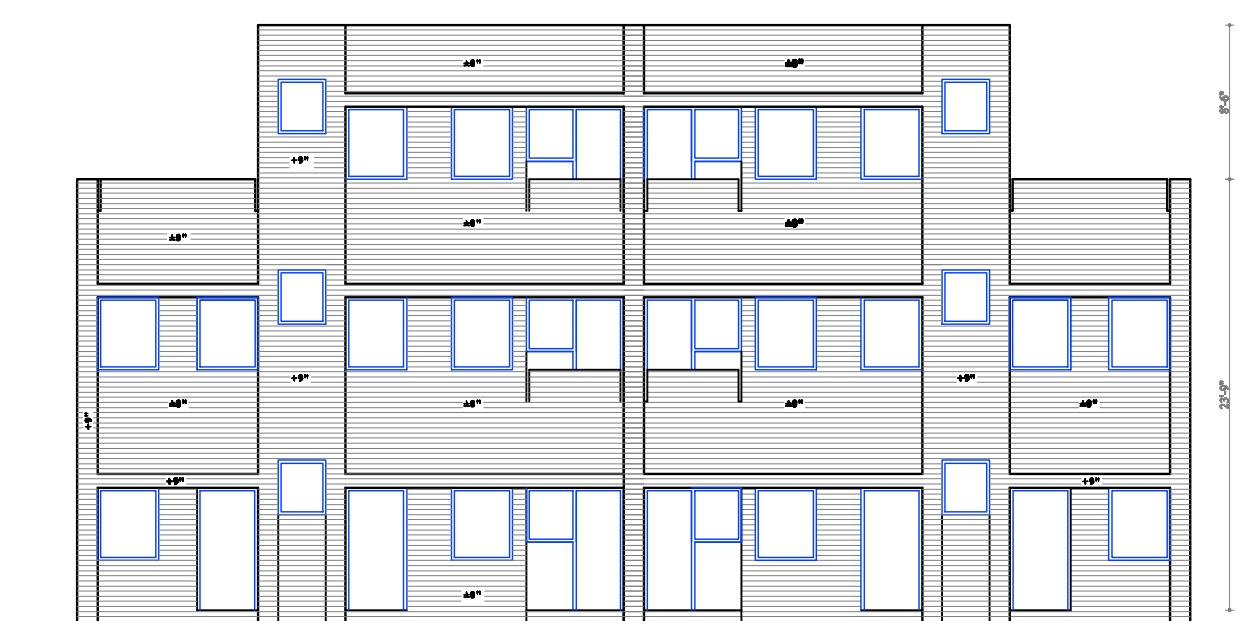
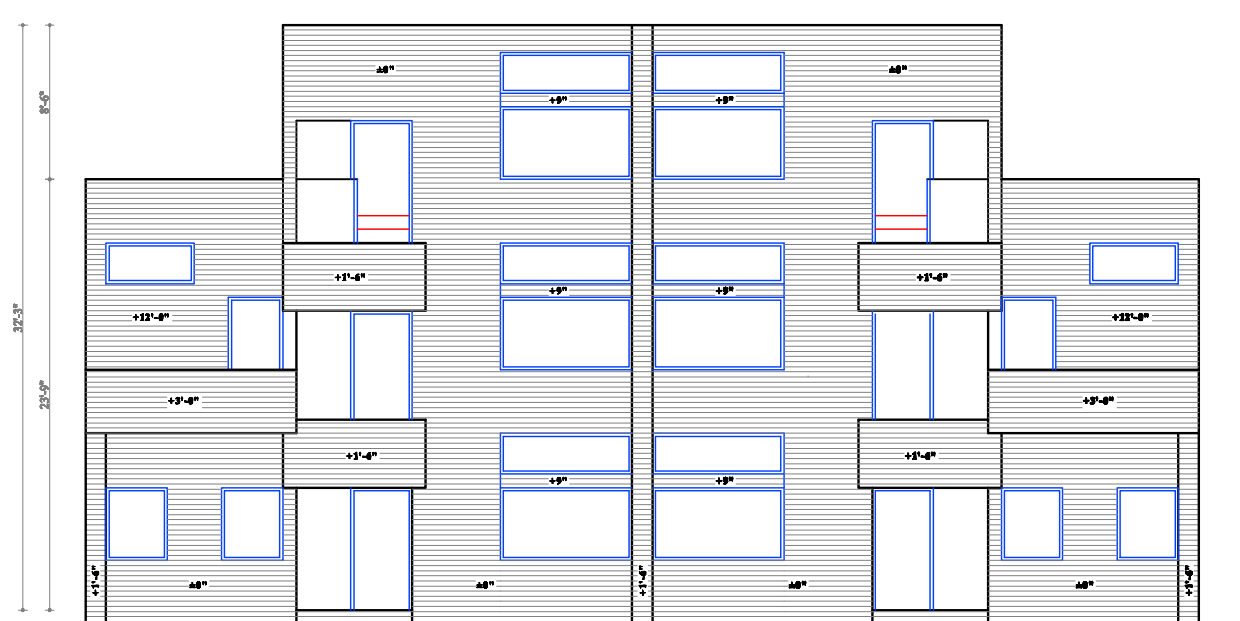
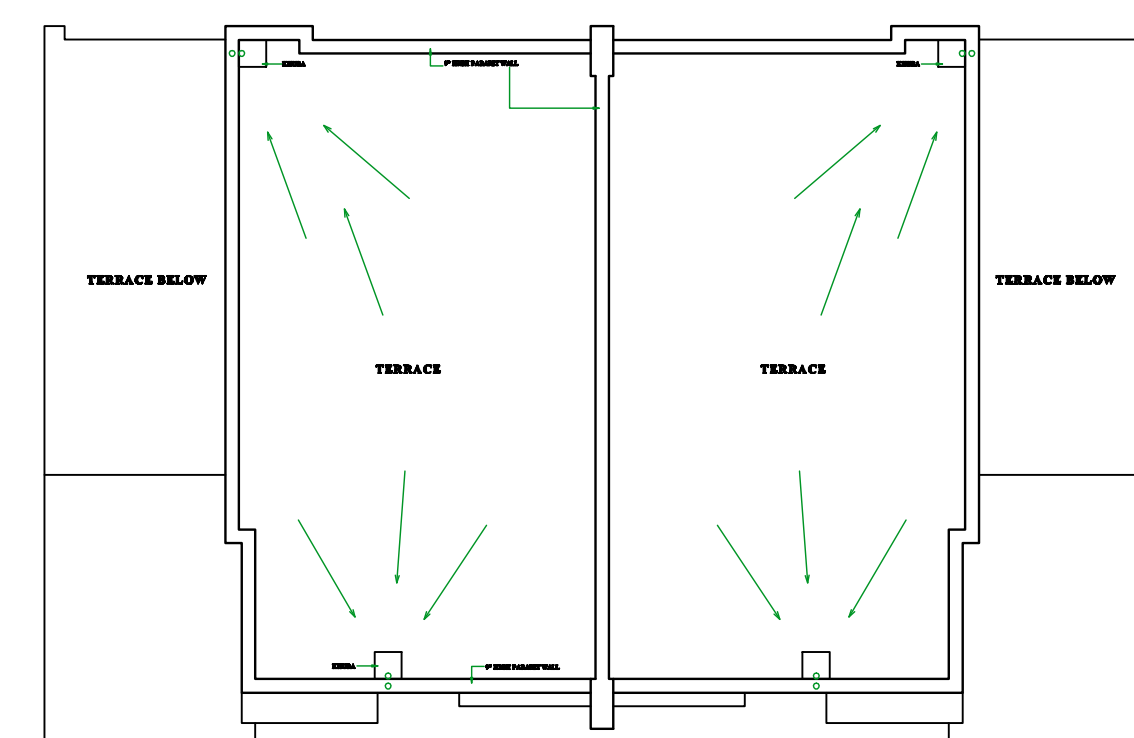
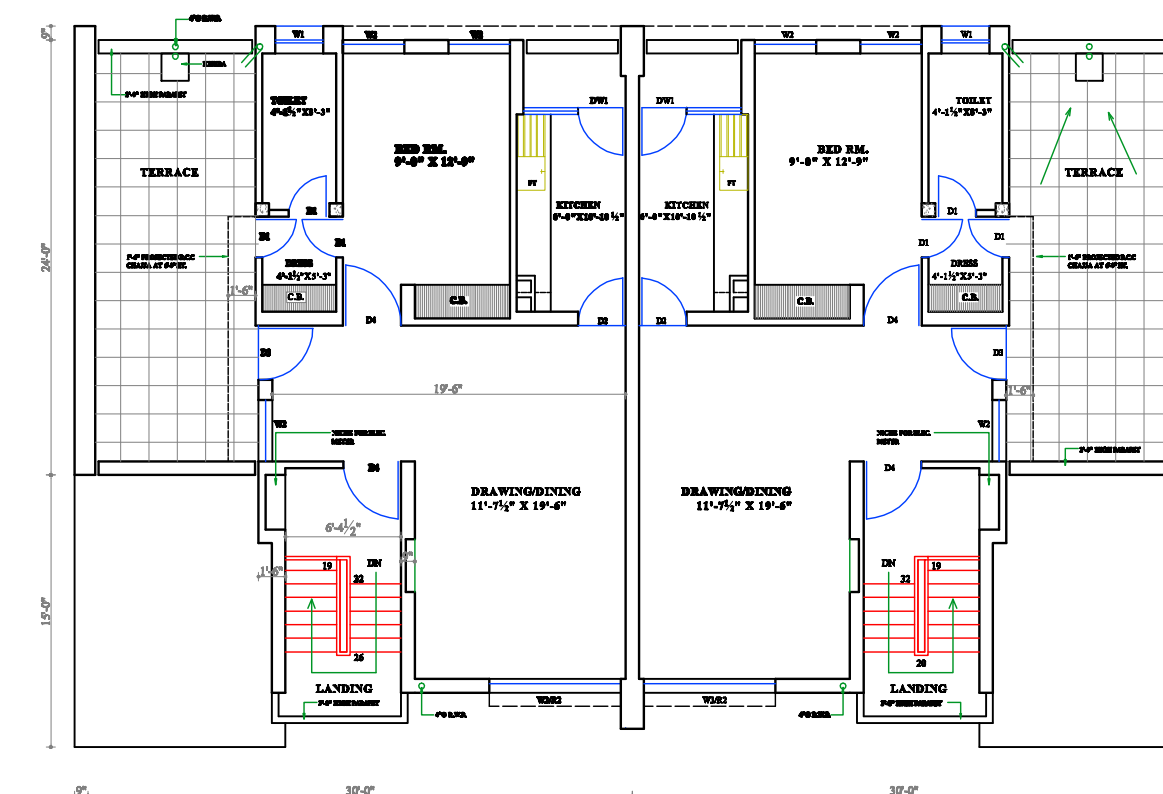
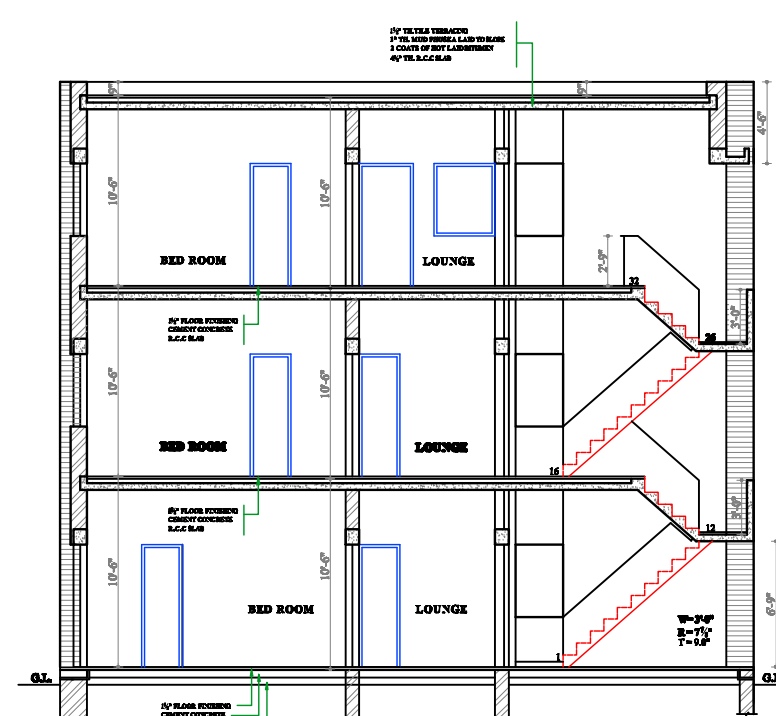


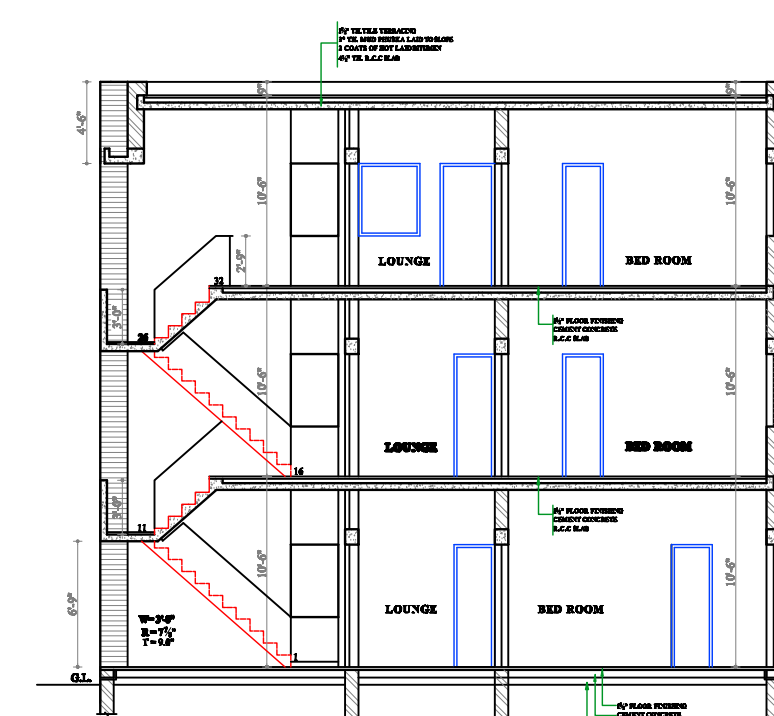

PUNJAB HOUSING DEVELOPMENT BOARD CHANDIGARH				
NOTES				
1. NO ALTERATION IN PLANS/SECTION SHALL BE MADE WITHOUT THE PRIOR APPROVAL OF THE COMPETENT AUTHORITY.				
2. THE PLOT NO. & WINGNO. AS INDICATED IN THE PLAN SHALL BE MAINTAINED THROUGHOUT THE CONSTRUCTION PERIOD IN CONFORMITY WITH THE EXISTING ONE.				
3. THE PLANNING SHALL BE STRICTLY CONFINED TO THE PLOT BOUNDARIES.				

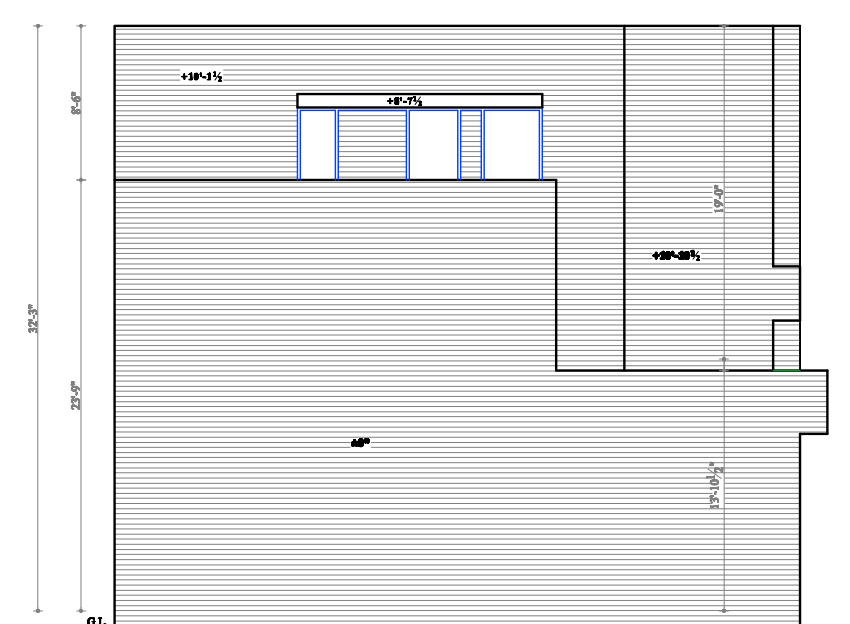

NOTE:-

THIS DIGITIZED DRAWING IS BASED ON THE ORIGINAL DRAWING OF THE CONCERNED DEPARTMENT. IN CASE OF ANY DISCREPANCY THE DETAILS IN THE ORIGINAL DRAWING SHALL PREVAIL UPON.

PUNJAB HOUSING DEVELOPMENT BOARD CHANDIGARH			
NOTES			
Sd/ HOUSING COMMISSIONER			
Sd/ SENIOR ARCHITECT			
Sd/ ARCHITECT			
SCALE:- 1/2" = 1'-0"		DATE:- 11/11/21	
DRAWN BY	JOB NO.	DWG NO.	
CHECKED BY	63-A	10	
BOARD'S OWN SCHEME E.L.G.-1 (PATAIALA)			
DESIGNED & DRAWN BY: H.S. GILL			