


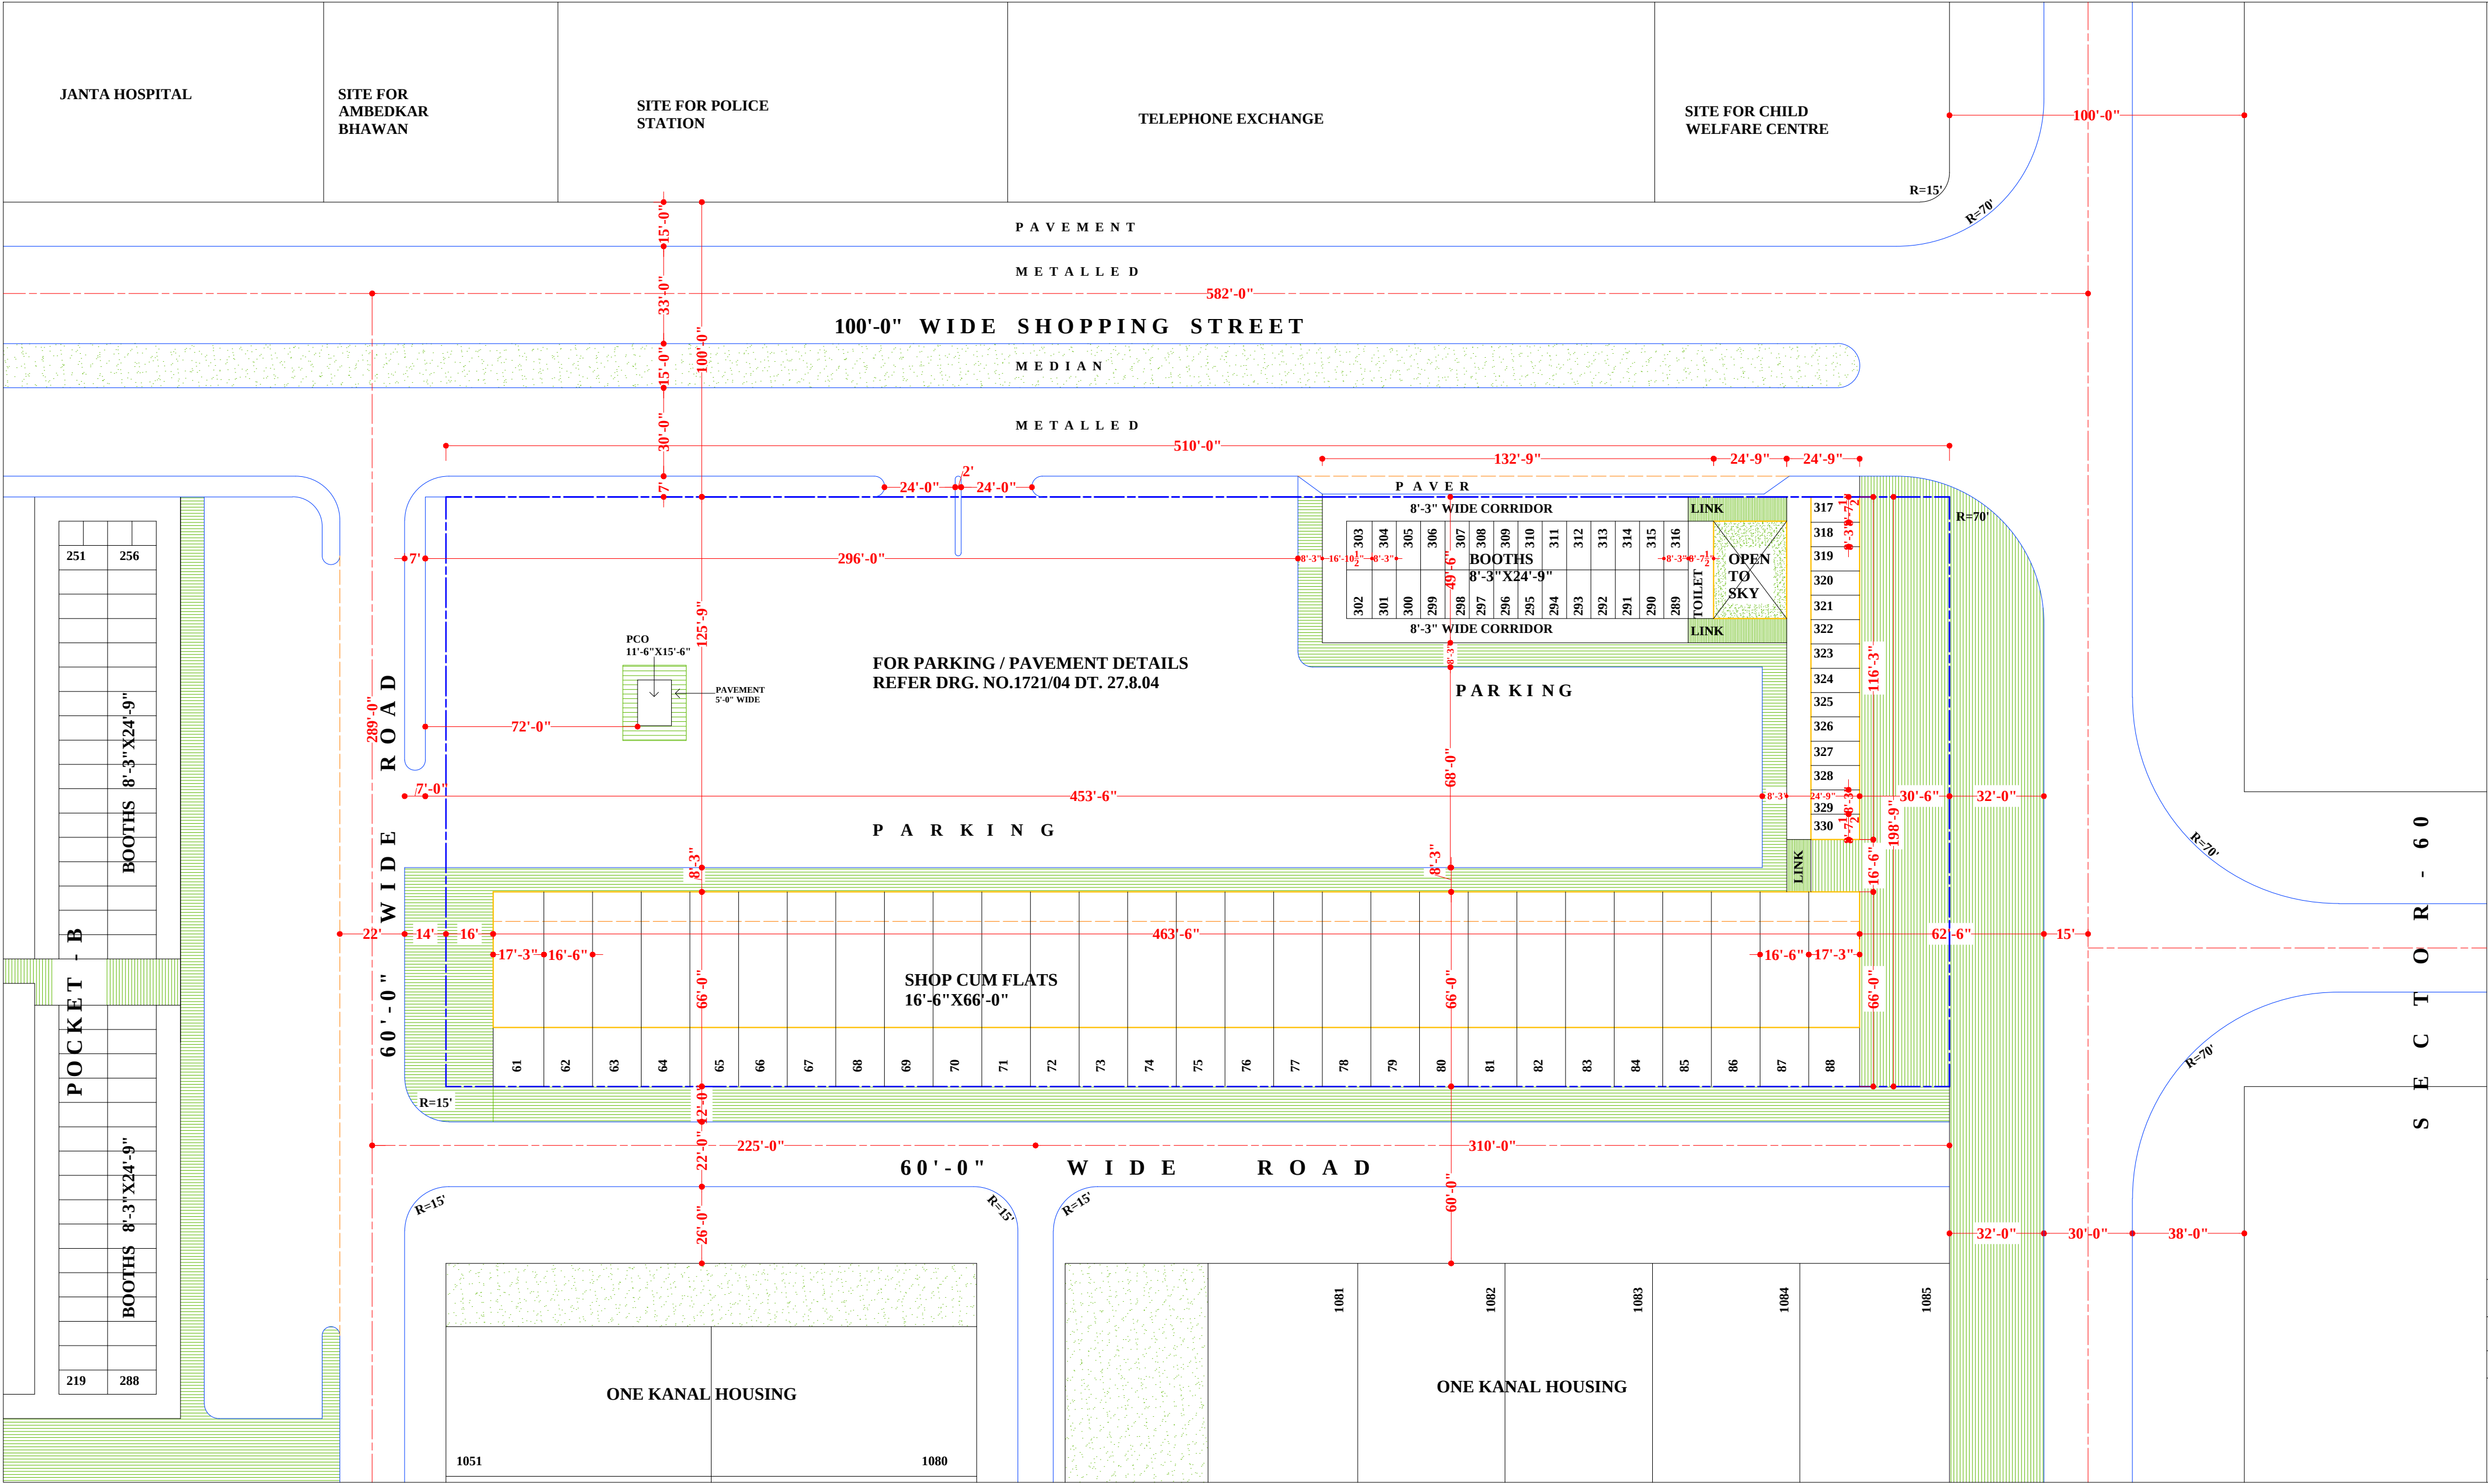

S . A . S. NAGAR

S.NO.	CATEGORY	SIZE	NOS.	PLOTS NOS.
1.	SHOP CUM FLATS	17'-3"X66'-0" 16'-6"X66'-0"	2 26	61, 88 62 TO 87
2.	BOOTHS	8'-3"X24'-9" 8'-7½"X24'-9" 16'-10½"X24'-9"	38 2 2	289 TO 301, 304 TO 316, 318 TO 329 317, 330 302, 303
3.	TOILET	8'-7½"X33'-0"	1	

TRADE DISTRIBUTION :

S.NO.	USE PERMITTED	SHOP CUM FLATS	BOOTHS
1.	GENERAL TRADE	62 TO 87	289 TO 301, 304 TO 330
2.	LOUNDARY & DRY CLEANERS	61	
3.	SPECIAL USE	-	302, 303
4.	ATTA CHAKKI	88	



NOTES:-

- THE CONSTRUCTION OF BOOTHS, SHOP-CUM-FLATS, TOILETS SHALL BE AS PER STANDARD DESIGN.
- ALL DIMENSIONS SHALL BE CHECKED AT SITE. DISCREPANCY IF ANY SHALL BE BROUGHT TO THE NOTICE OF THE C.T.P. PB. CHANDIGARH.
- SHADED PORTION OF CORRIDOR SHALL BE CONSTRUCTED BY THE DIRECTOR HOUSING & URBAN DEVELOPMENT, PB.
- THIS LAYOUT PLAN HAS BEEN APPROVED BY THE LAYOUT APPROVAL COMMITTEE IN ITS MEETING HELD ON 14.10.77.
- THIS LAYOUT PLAN BE READ WITH DEMARCATION PLAN OF SECTOR-59 ISSUED VIDE DRAWING NO. D.T.P. (S.A.S.NAGAR) 617/88 DATED: 17.3.88.
- THIS DRAWING HAS BEEN TRACED FROM DRAWING NO : D.T.P.(S.A.S.NAGAR) 77/115 DATED : 17.11.77.

NOTES:-

THE DIGITIZED DRAWING IS BASED ON THE ORIGINAL DRAWING OF THE CONCERED DEPARTMENT.IN CASE OF ANY DISCREPANCY THE DETAILS IN THE ORIGINAL DRAWING SHALL PREVAIL UPON.

LAY-OUT PLAN FOR SHOPPING CENTRE
POCKET-C SECTOR-59, PHASE IV-V

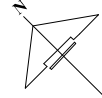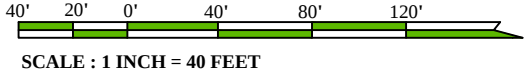

OFFICE OF THE DIVISIONAL TOWN PLANNER, S.A.S. NAGAR

DRAWING NO. D.T.P (S.A.S. NAGAR) 1007/93 DATED: 20.8.93

TRACED BY: -Sd- CHECKED BY: -Sd-

-Sd-	-Sd-	-Sd-	-Sd-
planning officer	asstt. town planner	divl. town planner	chief town planner, pb.